


E. W. 1308' R in MID KANSAS, N. curb HARRY, 33.5' W. of CLIFTON.

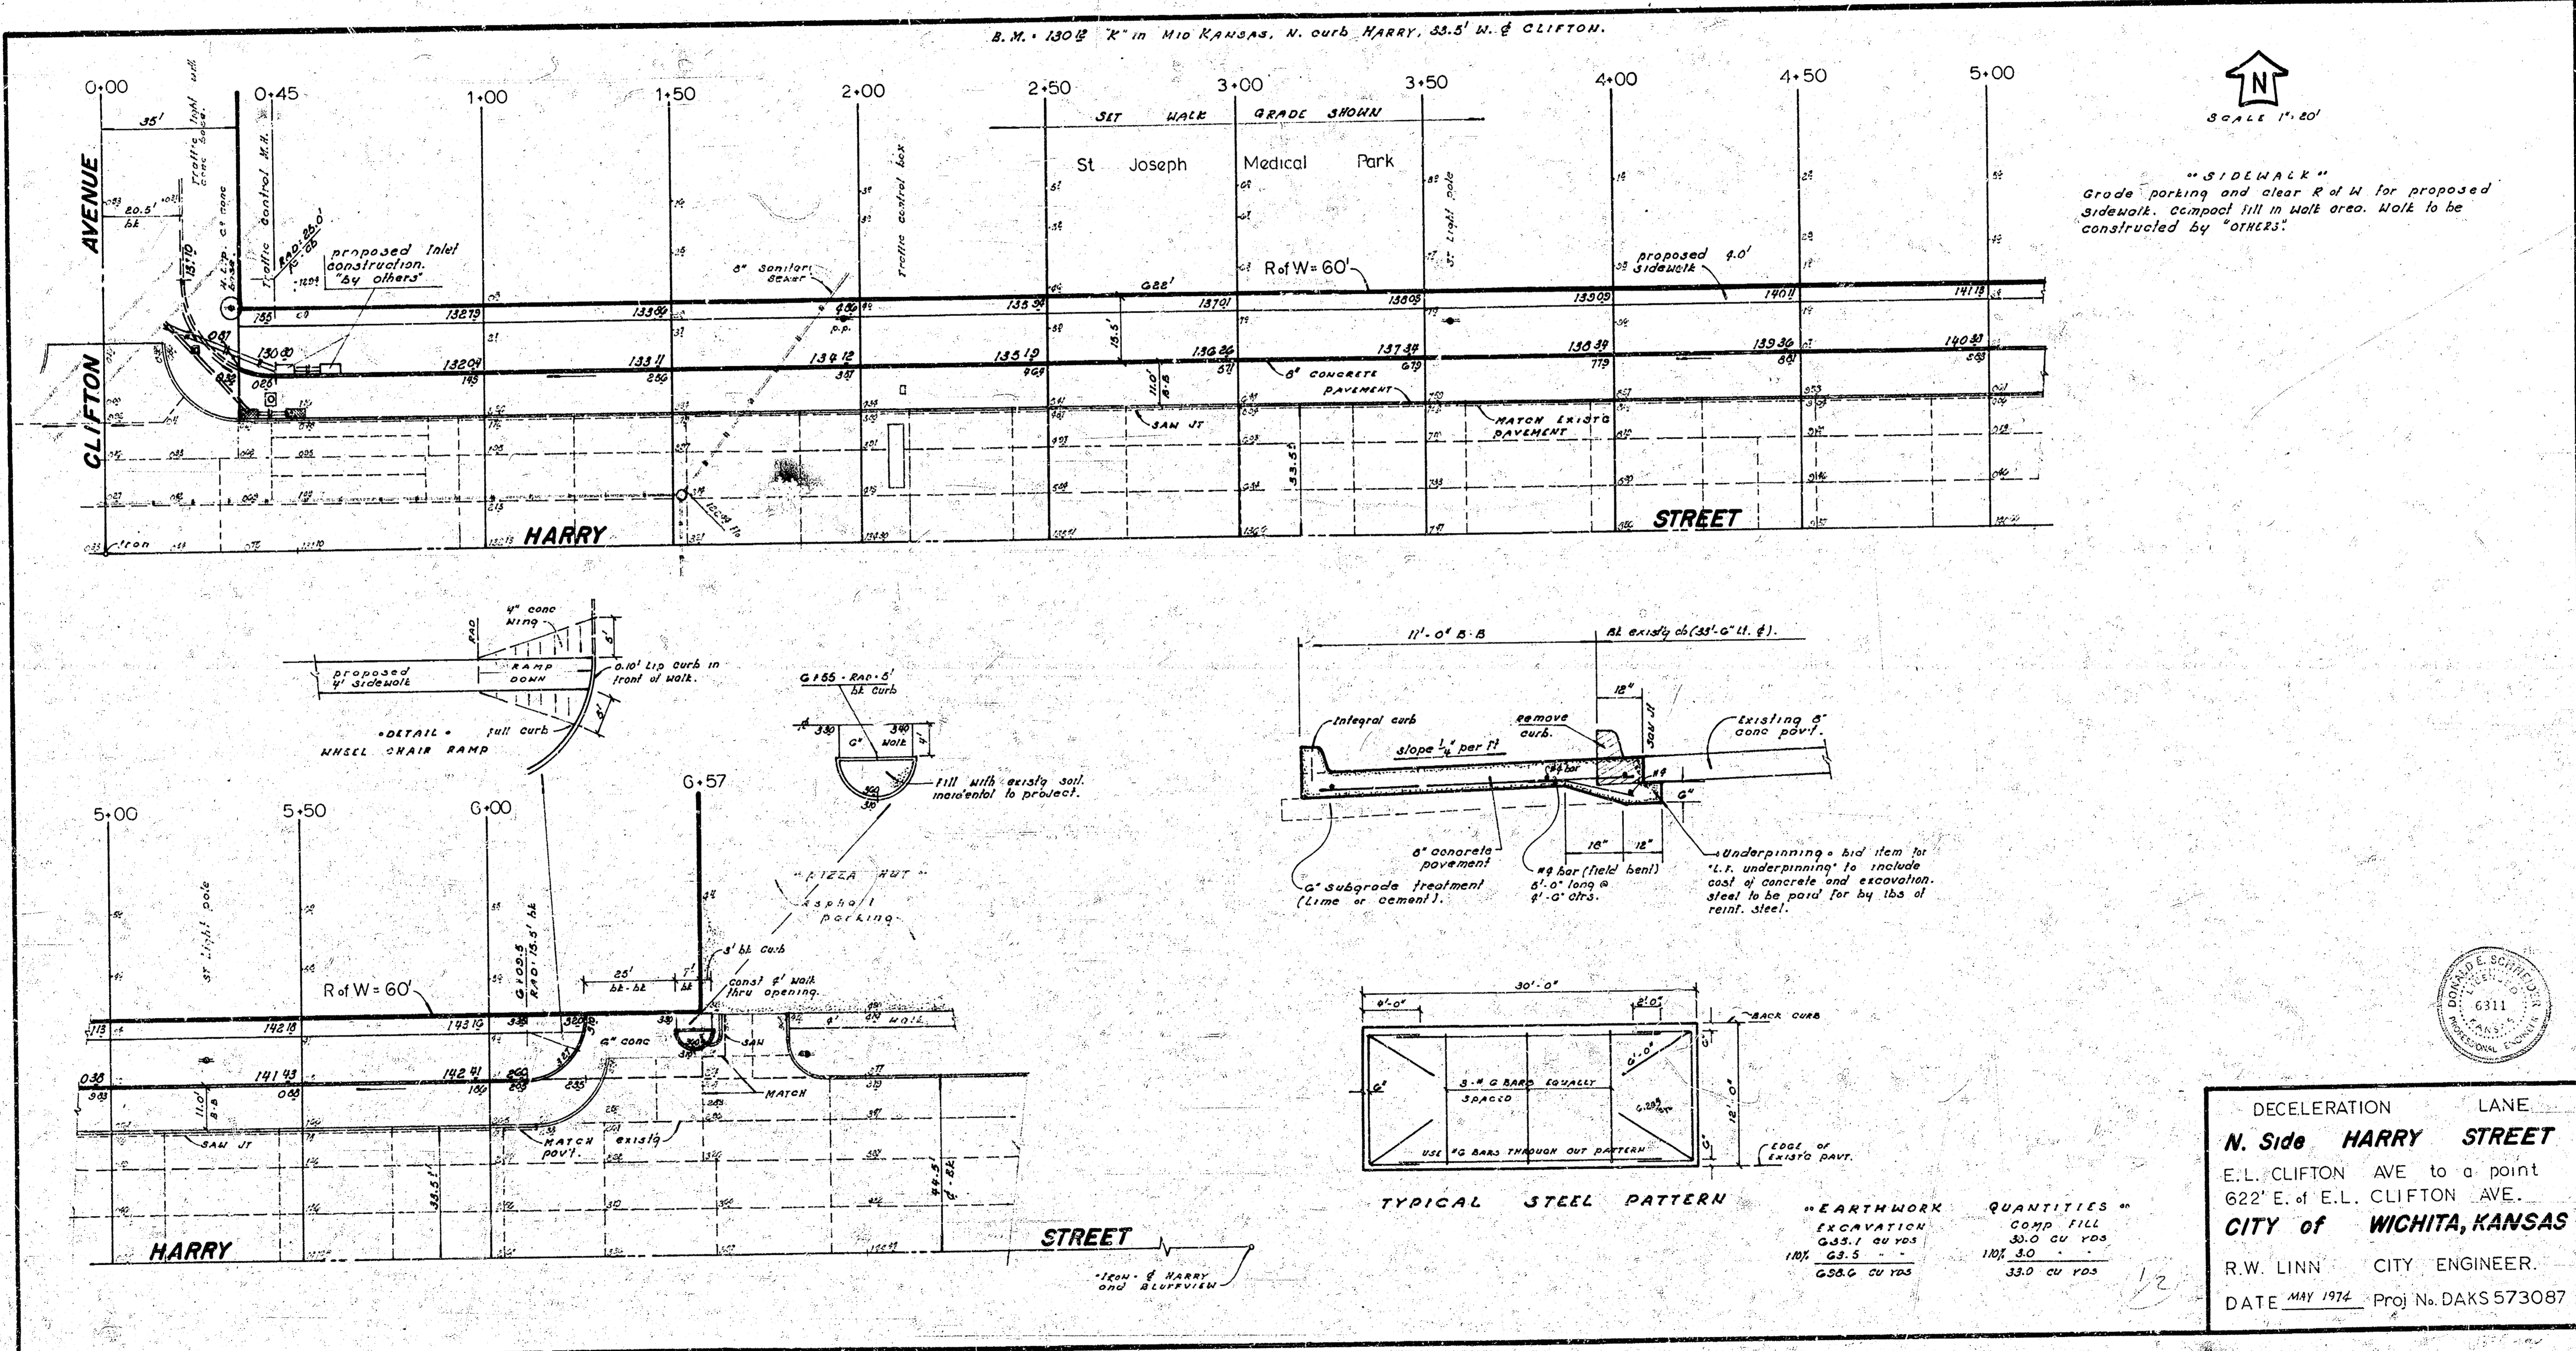

"SIDEWALK" Grade parking and clear R of W for proposed sidewalk. Compact fill in walk area. Walk to be constructed by others.

S.W. L. 200
 Plan sheet
 Exc. and
 Checked




DECELERATION LANE
N. Side HARRY STREET
 E.L. CLIFTON AVE to a point
 622' E. of E.L. CLIFTON AVE.
CITY of WICHITA, KANSAS
 R.W. LINN CITY ENGINEER.
 DATE MAY 1974 Proj No. DAKS 573087

EARTHWORK QUANTITIES

Excavation	Comp. Fill
63.1 cu yds	30.0 cu yds
10% 63.5	10% 30.0
63.6 cu yds	33.0 cu yds

TYPICAL STEEL PATTERN

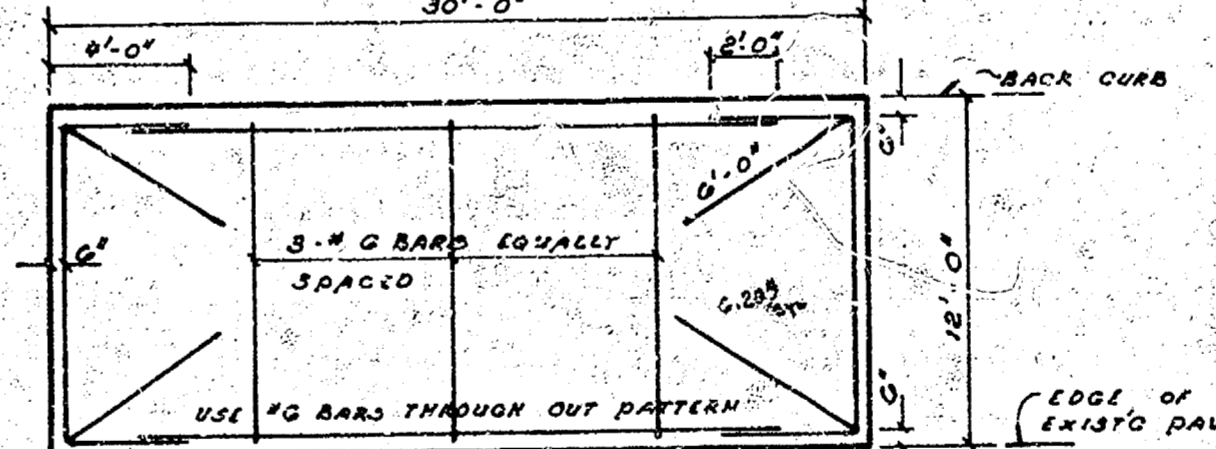

Underpinning's bid item for U.S. underpinning to include cast of concrete and excavation. Steel to be paid for by lbs of reinf. steel.

STREET
 HARRY
 CLIFTON AVENUE