

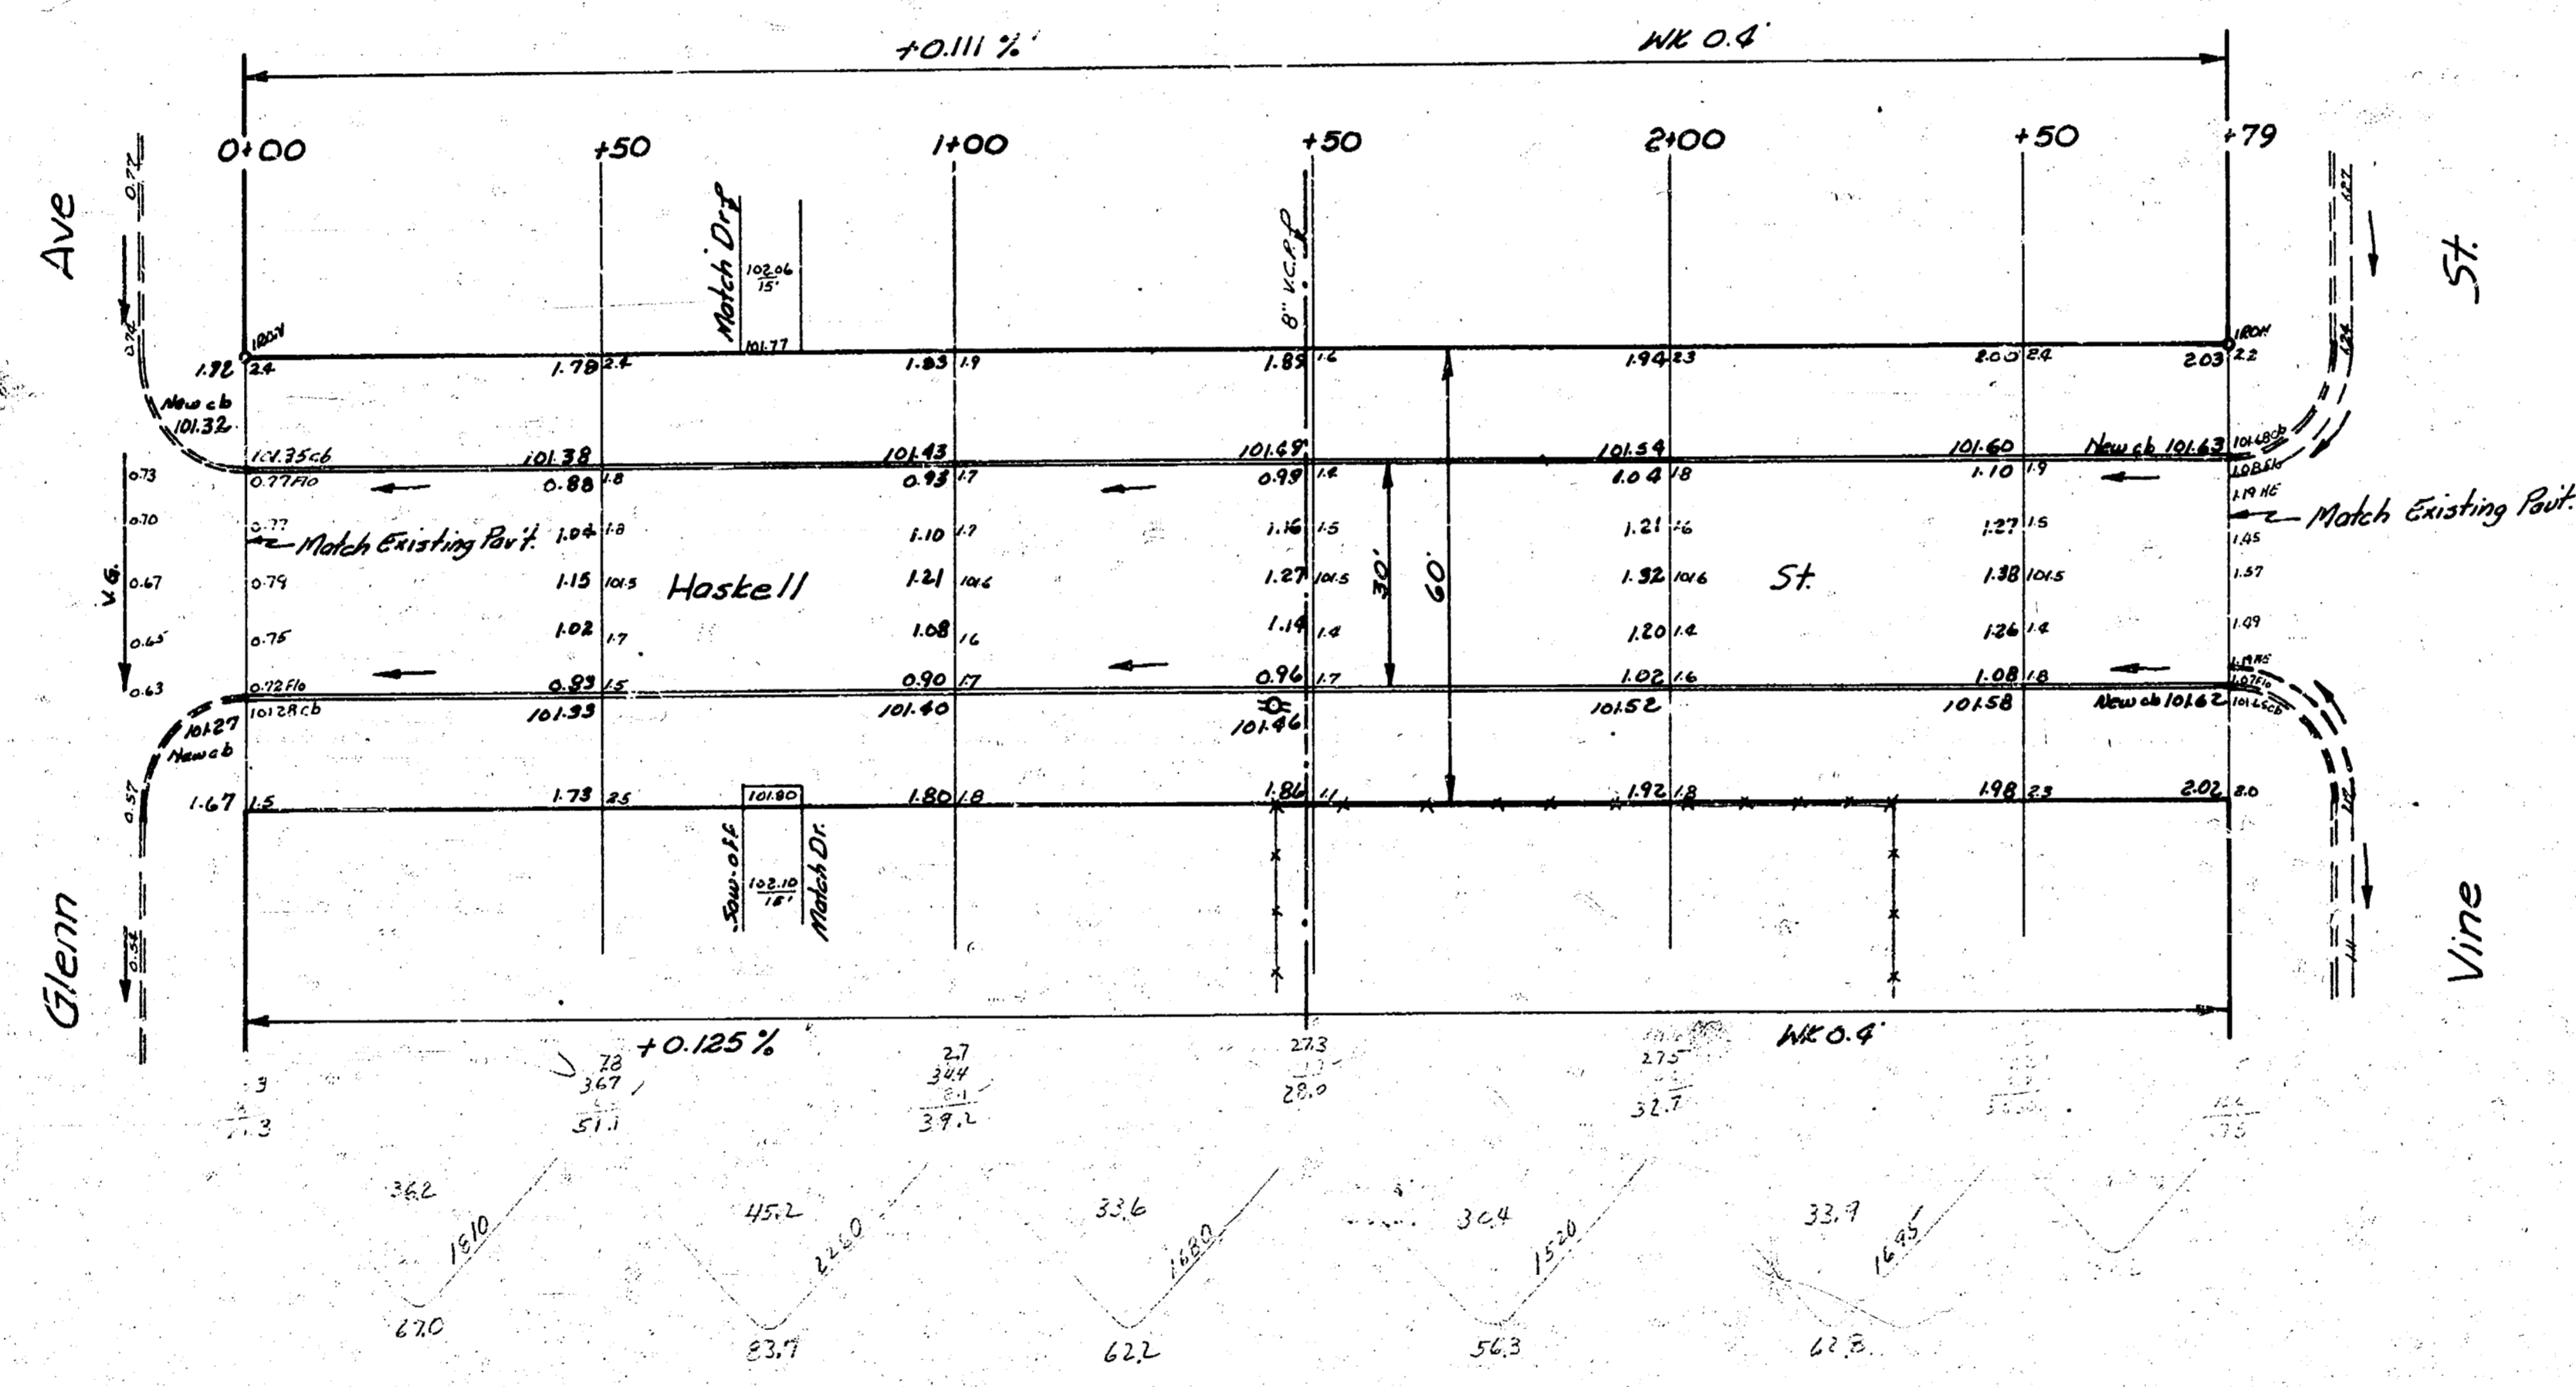


BM: 101.942 Standard SE. cor Glenn & Pawnee.
 BM: 104.13 - SE cor porch Ho # 2309 (SS Ho) NW Haskell & Vine.
 Station on E.

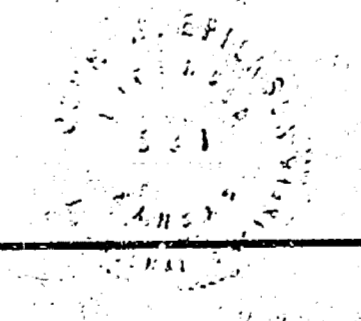

C. H. Miller
 City Engineer
 February 1957

Proposed
 3402
 3402
 3962 as per

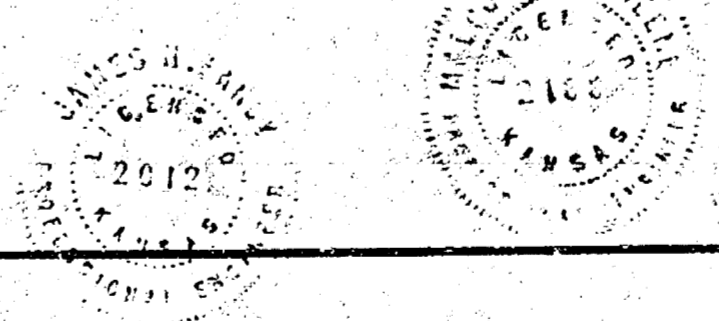

HASKELL ST.
 EL Glenn to WL Vine
 30' Conc & Cb
 CITY OF WICHITA, KANSAS
 B.E. SMITH CITY ENGINEER
 FEB. 1957 PROJ NO. C16-84