
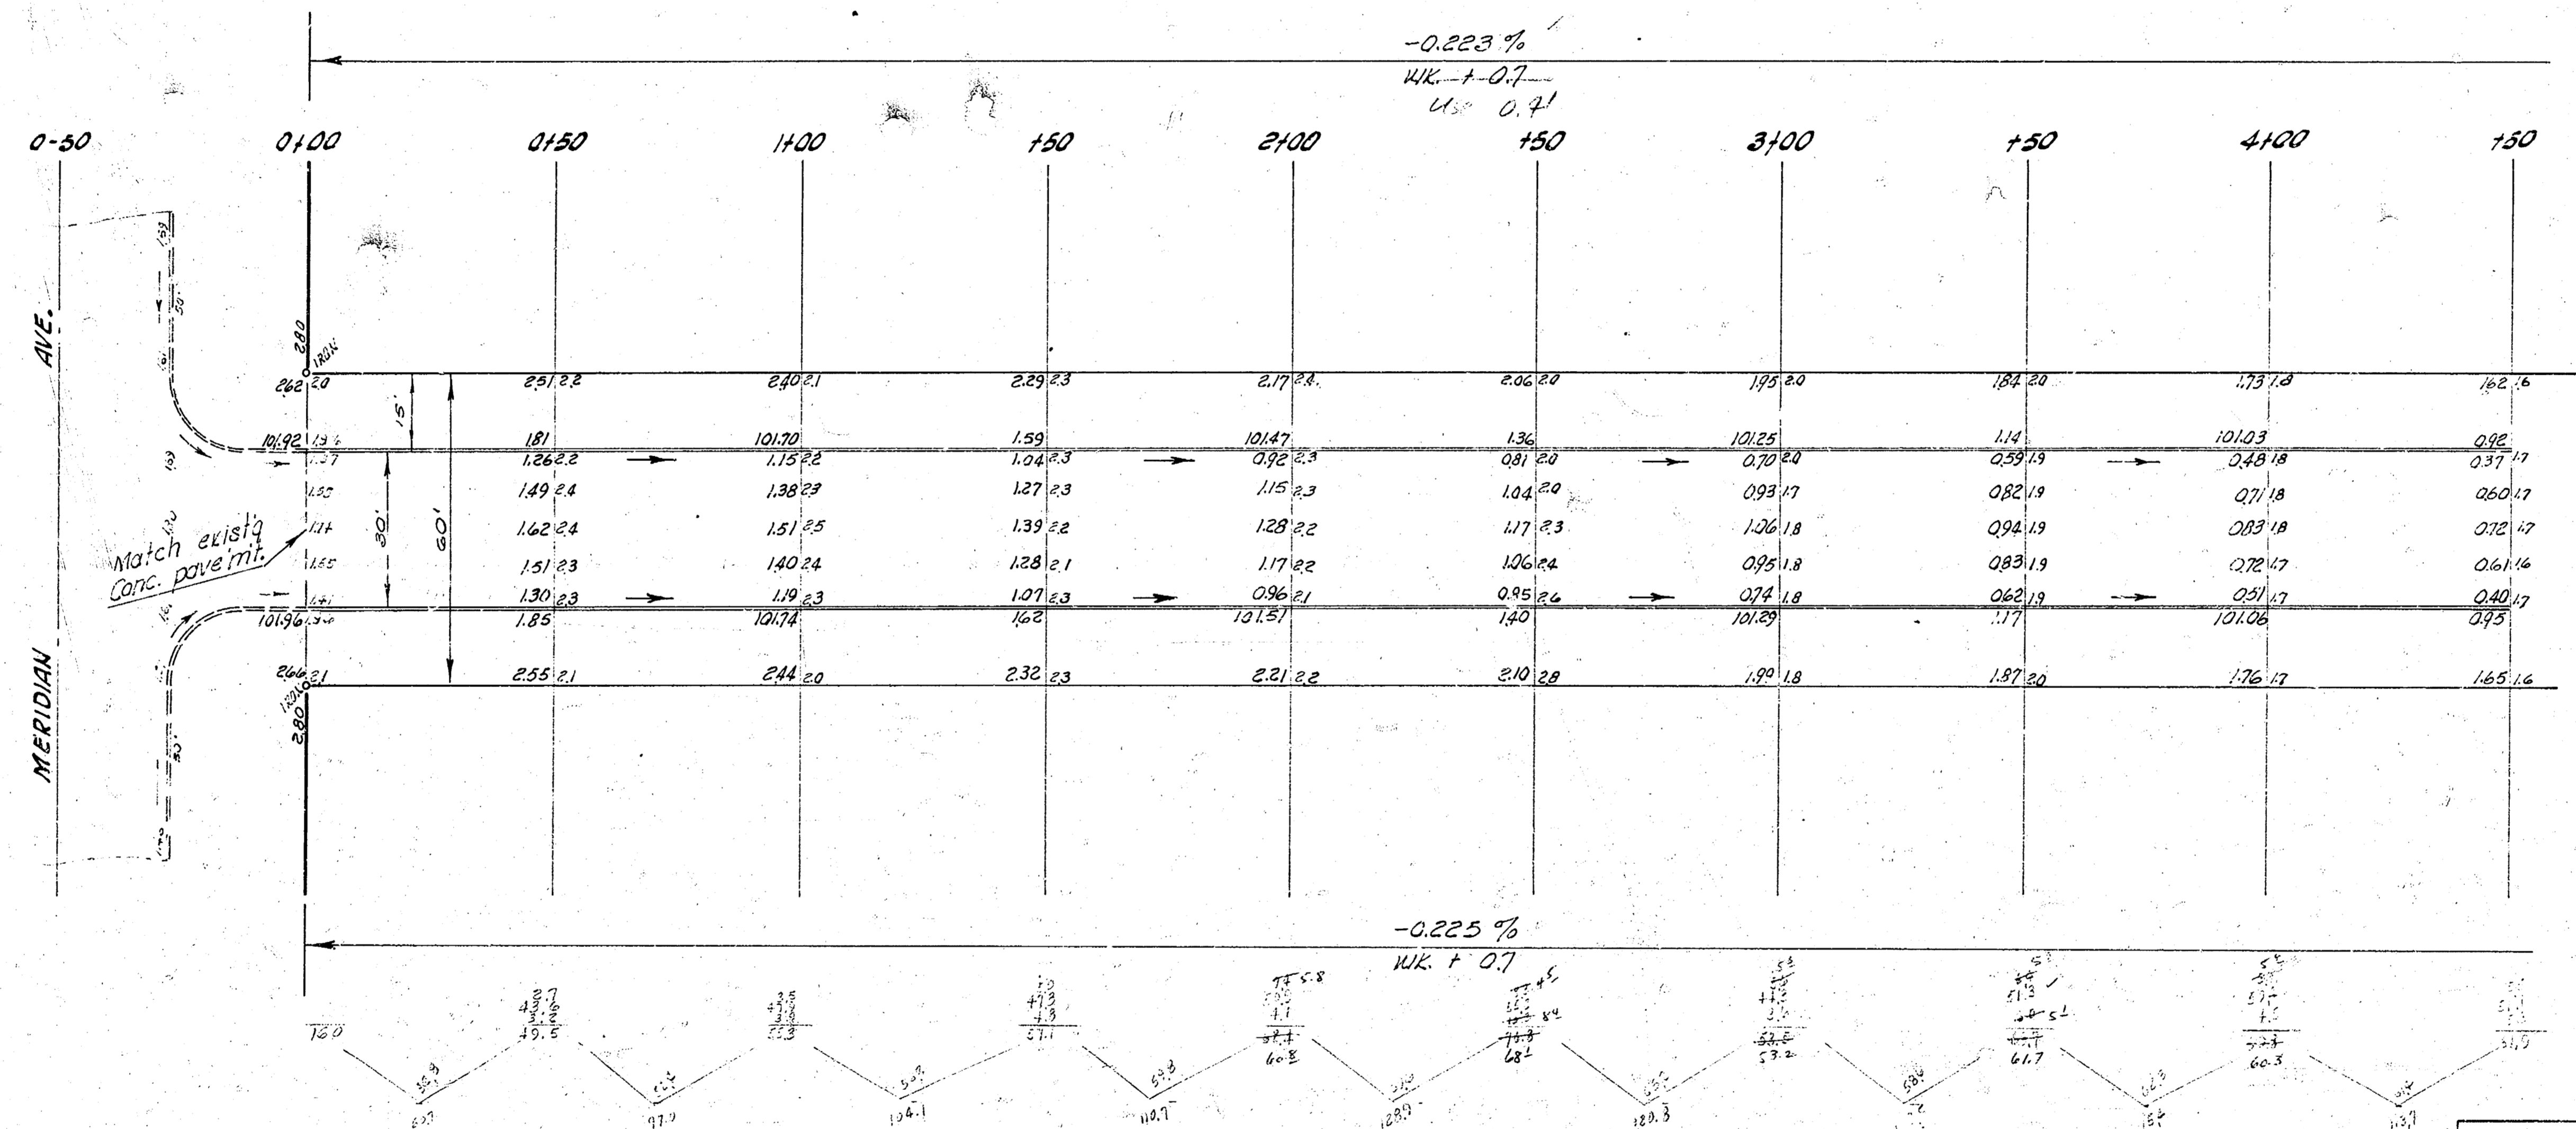



B. M. 9995 5" in Globe N. of Haskell, W. Everett.
 B. M. 10246 SW. cor. conc. porch to No. 2240 Everett
 Base line = \pm Haskell Ave.

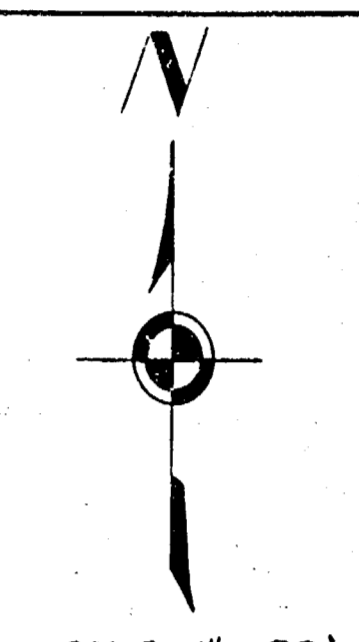

Survey G. A. 97
 Plan 14, 15, 16
 10/20/11
 10/20/11

EARTH WORK
EXCAVATION

CITY	PROR
114.1	2026.6
11.4	203.7
125.5 Cu Yds.	2229.3 Cu Yds.

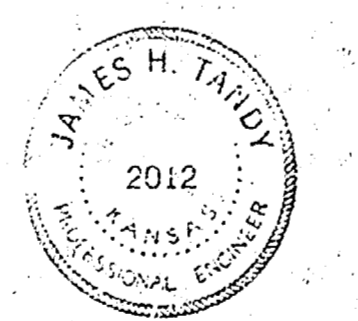

HASKELL AVE.
 EL Meridian to W. Everett
 30' CONC. & CB.
 CITY OF WICHITA, KANSAS
 B. E. SMITH CITY ENGINEER
 Nov. 1959 PROJ. NO. C14-357

1/2

B. M. 10197 "G" in Globe S. of Haskell, EL Meridian.

