


NOTE: ALLEY RETURN TO BE CONST. SEE DETAIL
ON CUL-DE-SAC.

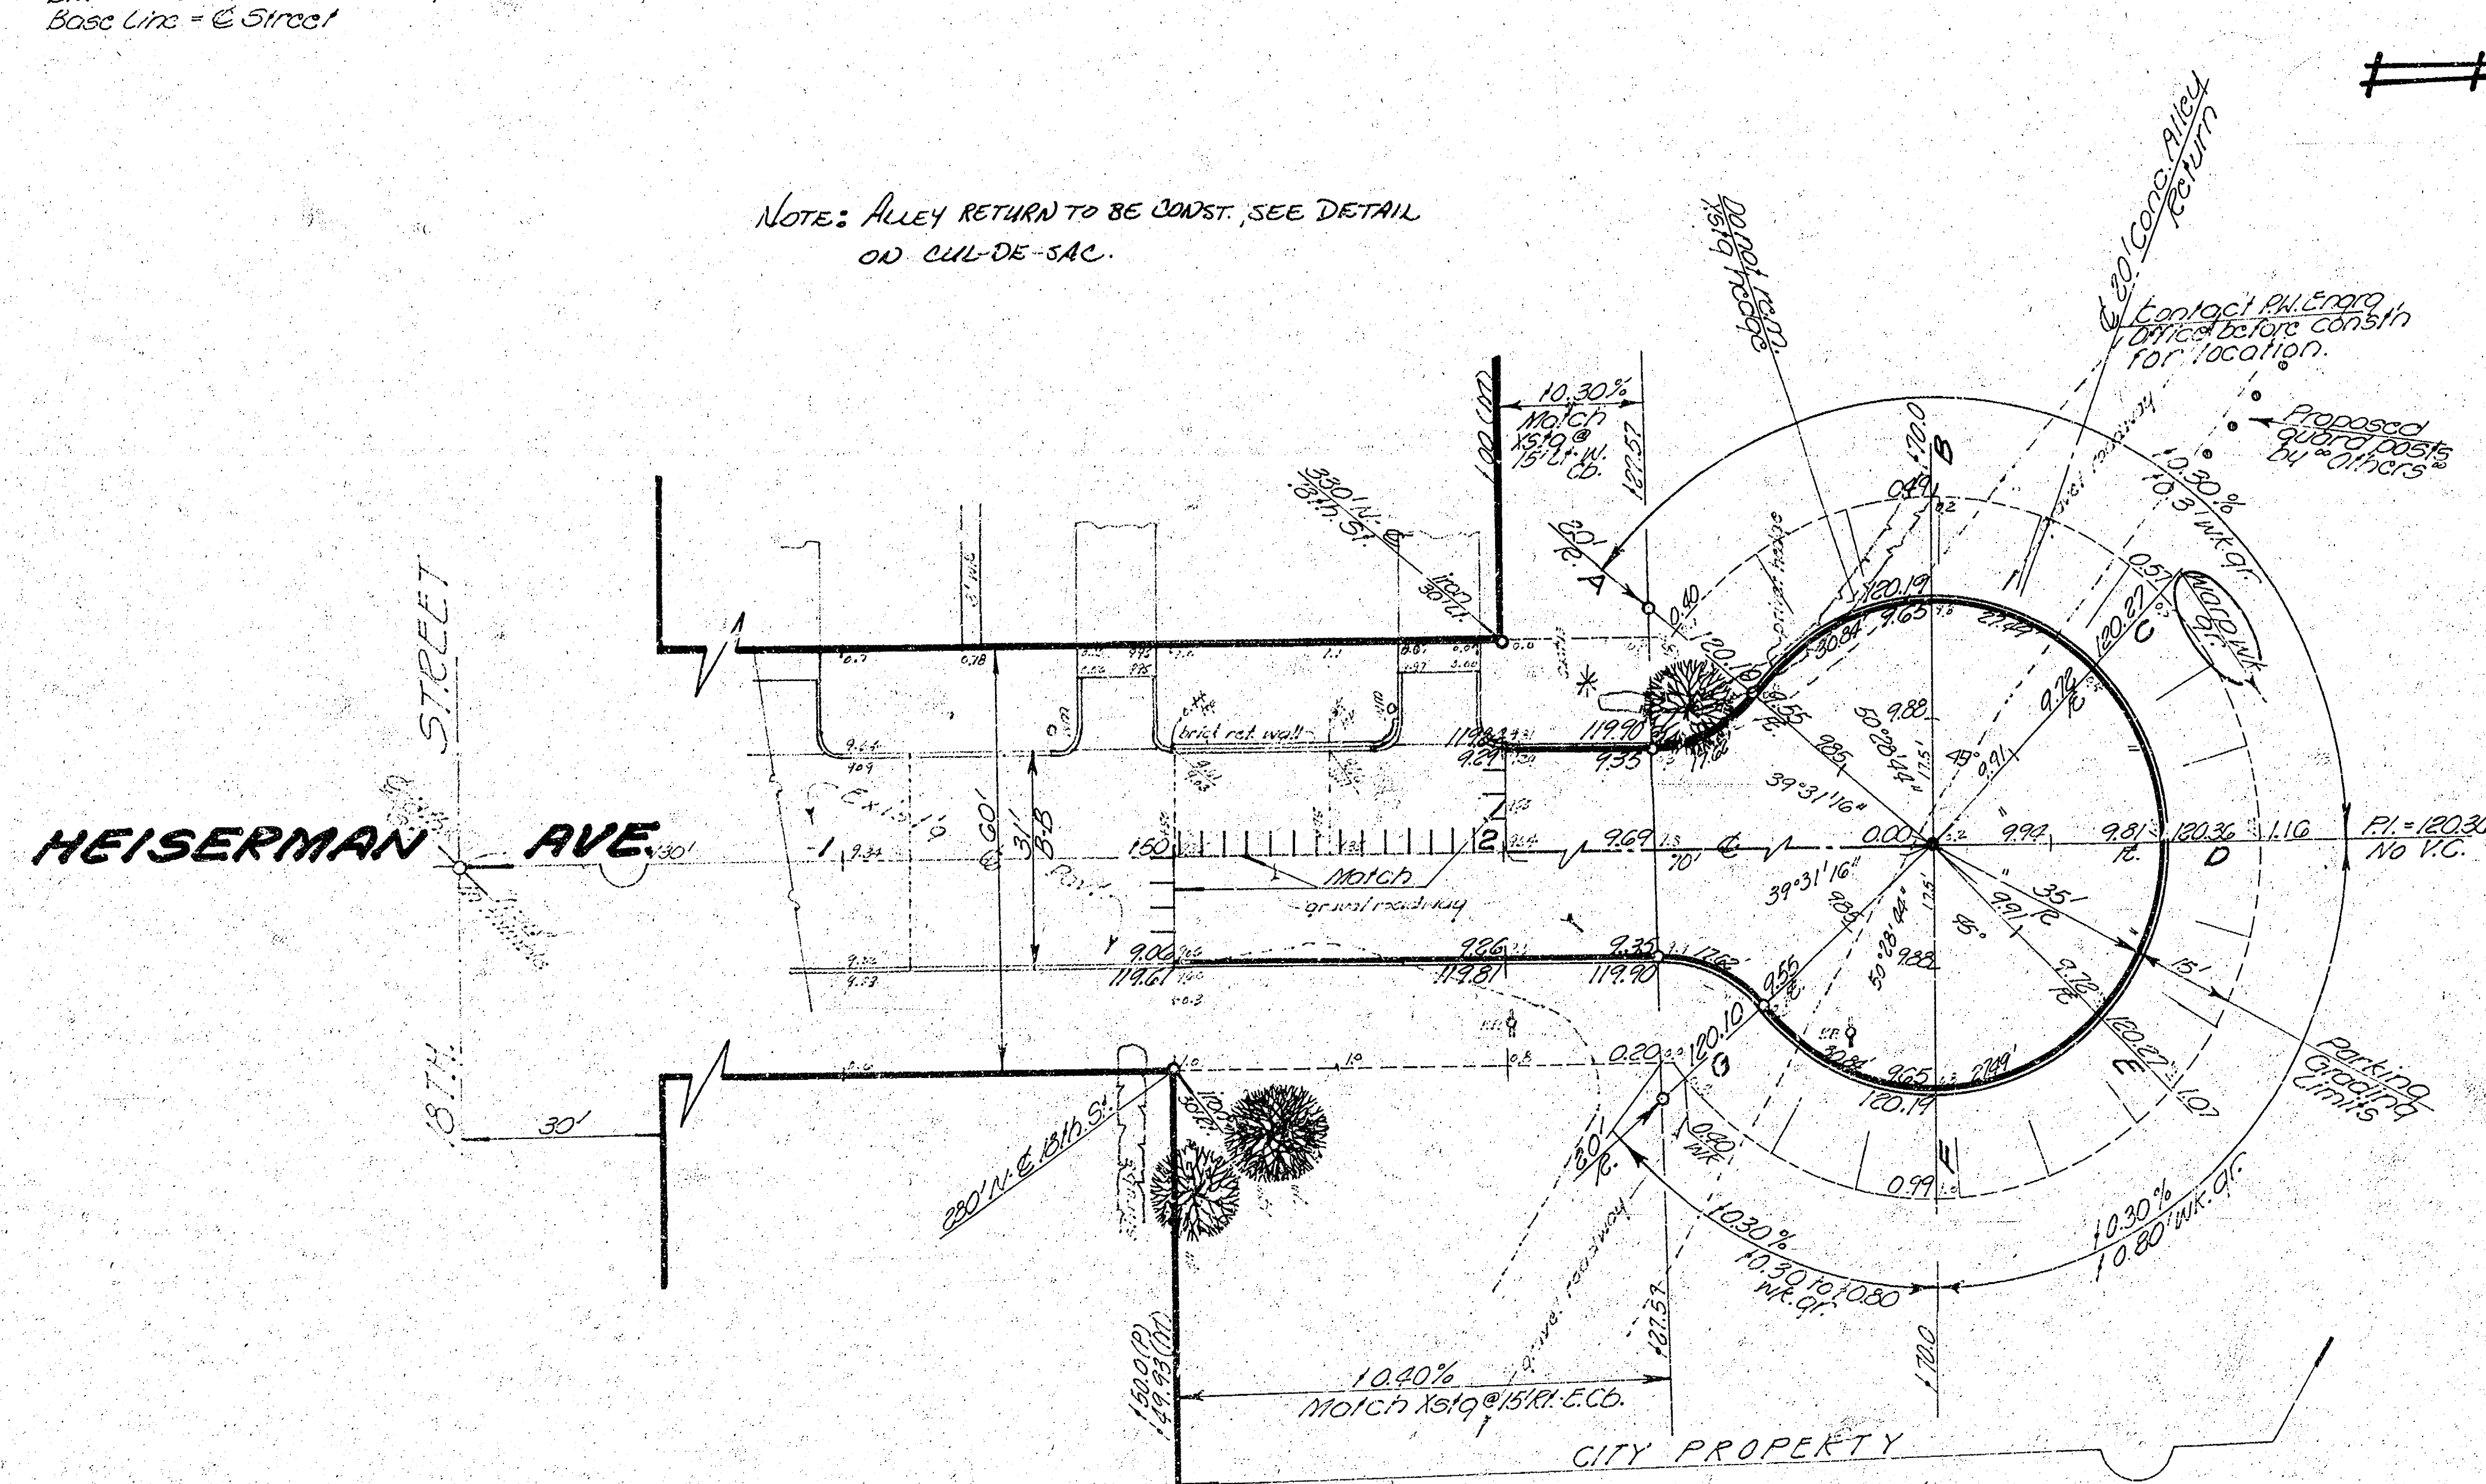

<u>X-CON.</u>	<u>Comp. Fill</u>
325.8 CY.	0.0
+10% 32.6 "	
<u>358.4 CY</u>	

North of 18th St. to & incl. Cul-de-Sac.
Gth Concrete and Int. Cb.
City of Wichita, Kansas
E. M. Linn City Engineer
Date _____ Proj. No. _____
472-76 225-82781-200-000-001

