


BM: = 133.91 SW cor conc porch Ho # 1950 N High St.
 BM: = 130.80 NW cor conc porch Ho # 3517 W 17th St.
 Chain 71 on W Prop Line

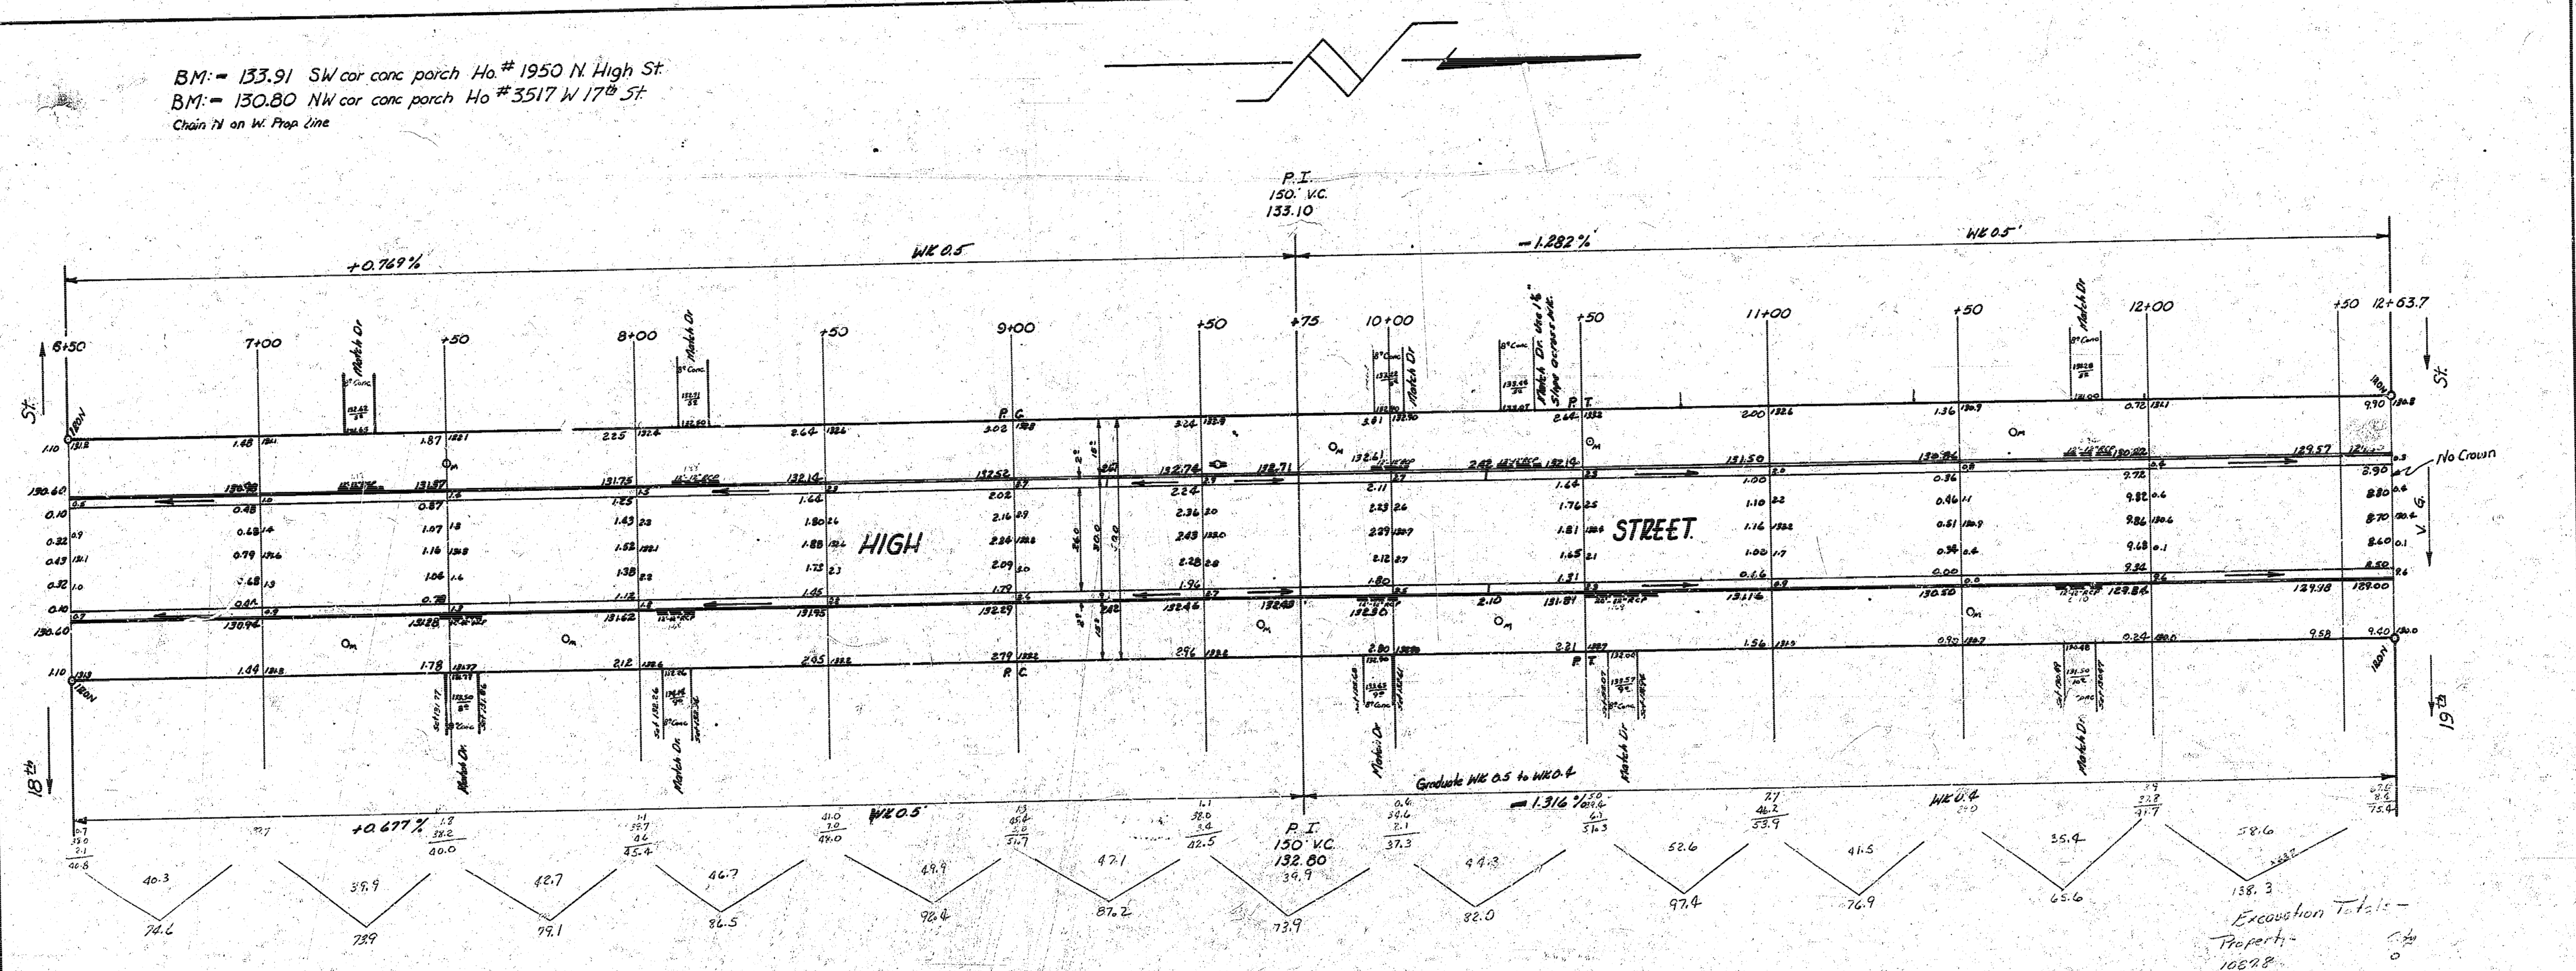

Surveyed by
 Checked by

Excavation Totals -
 Property
 1000.8
 100.108.8
 713.0.6 Comp.

HIGH STREET
 NL 18th St to SL 19th St
 26-2-30 AC.
 CITY OF WICHITA, KANSAS
 B.E. SMITH CITY ENGINEER
 FEB. 1957 PROJ. NO. C15-165

