



BM. = 96.64 "X" on E. end N. handrail conc. bridge @ 31<sup>st</sup> + Glenn.  
Chain N. on E. R.

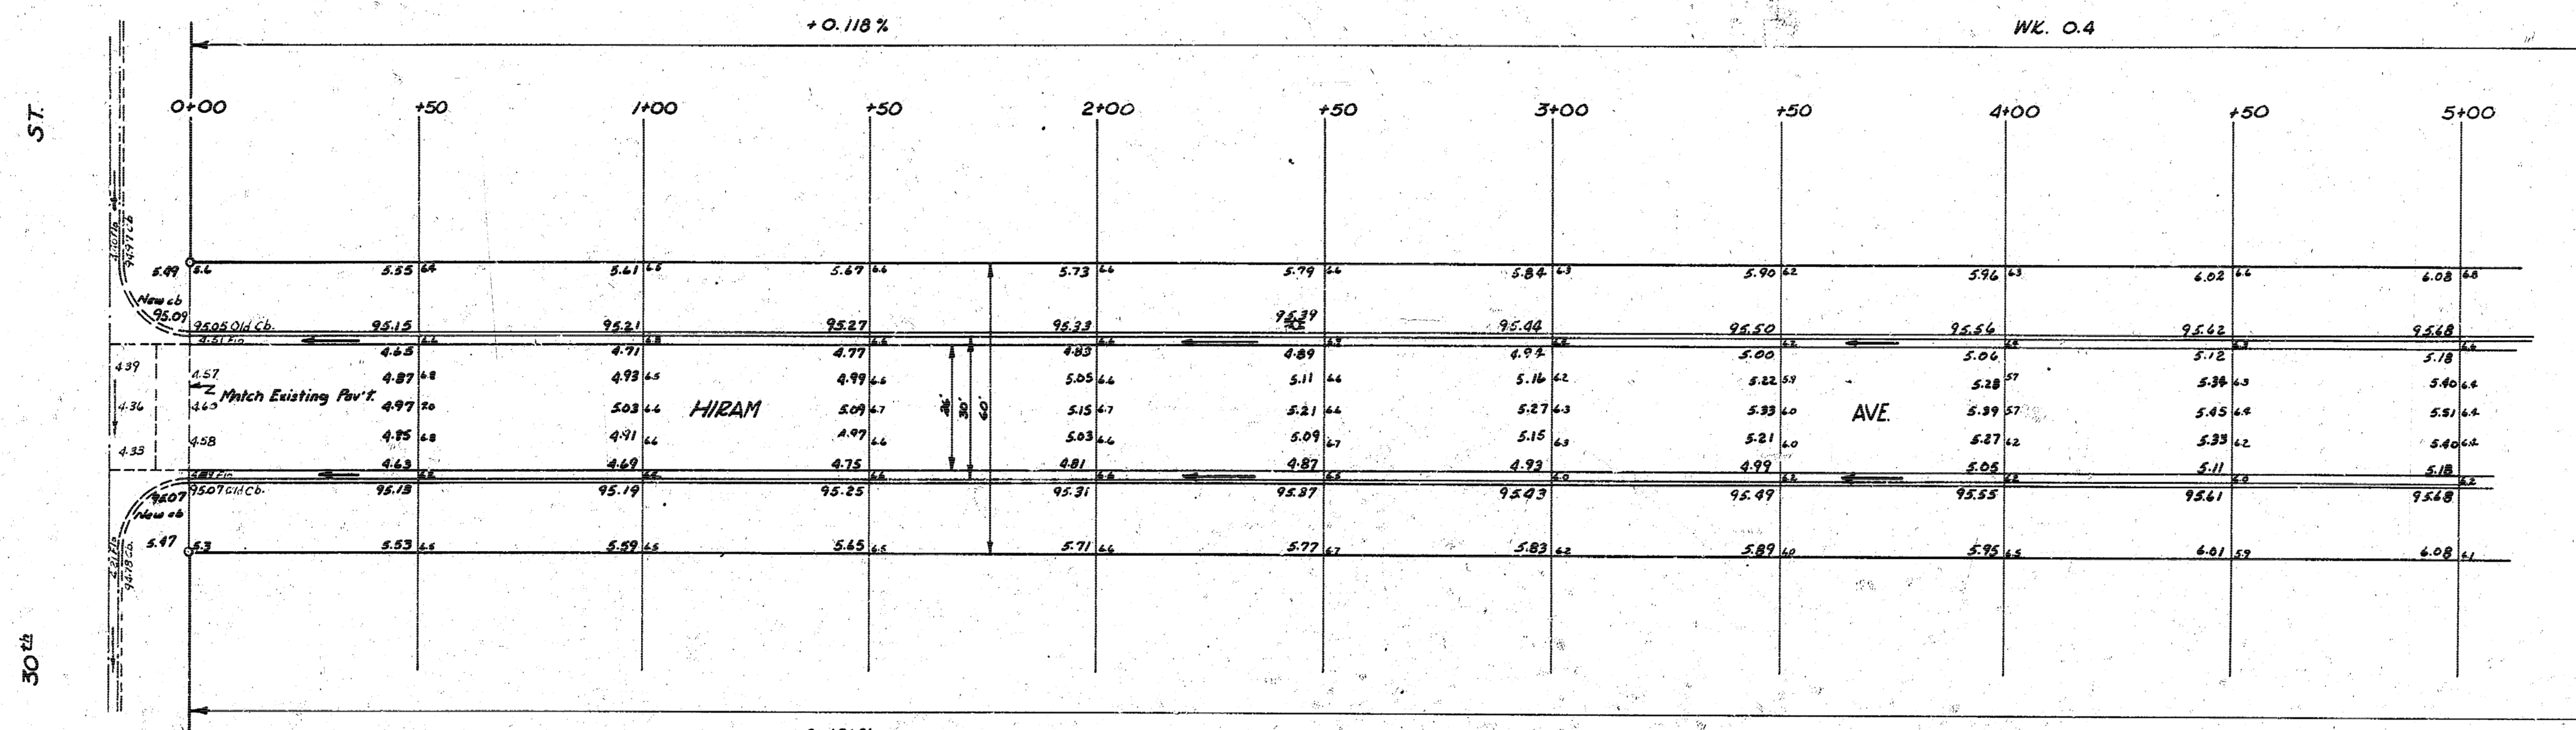


Survey Notes by B.D. Eric Glenn Checked 7/7

Sheet 1 of 2

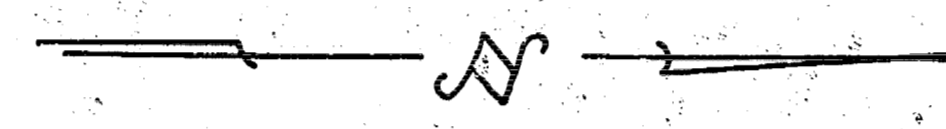

HIRAM AVE  
NL 30<sup>th</sup> NL 29<sup>th</sup>  
26-2-30 AC  
CITY OF WICHITA, KANSAS  
B.E. SMITH CITY ENGINEER  
APRIL 1954 PROJ. NO. C14-285

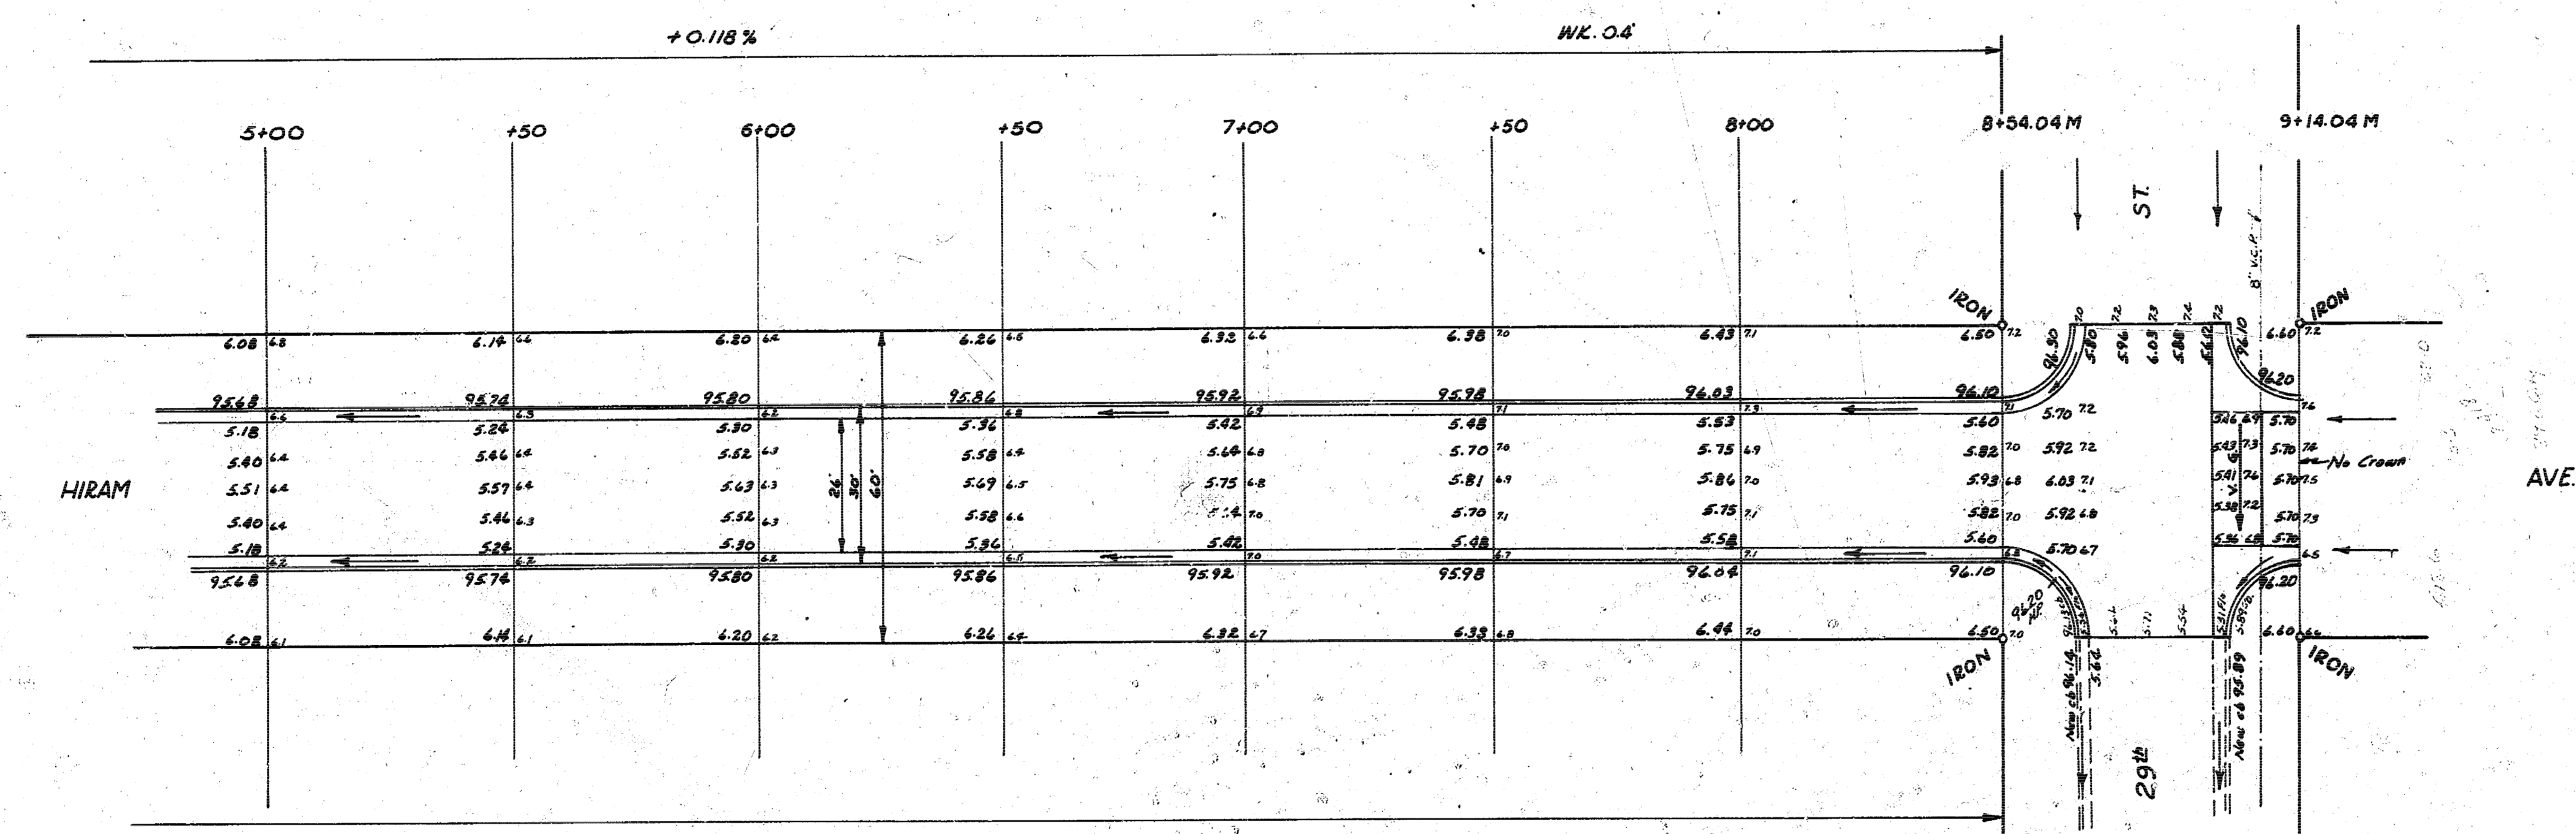

HIRAM AVE C14-285  
Sheet 2 of 2

3 14 5 14