


B.M. 122.72 "6" in Globe W. of Hood 5' S. of S.L. 20th

Ties to Iron E.L. Hood of 20th
 1. 62.14' N.E. to S.W. Cor. Par. 110' 2102 Hood
 2. 43.54' S.E. to N.W. Cor. 110' 2056
 3. 54.63' S.W. to "6" in Globe W. of Hood of S.L. 20th

0+75 E. conc. parking Blvd



Note: 20' on E.S. to high bank of Little Arkansas River.
 10' on W.S. to high bank of Little Arkansas River.

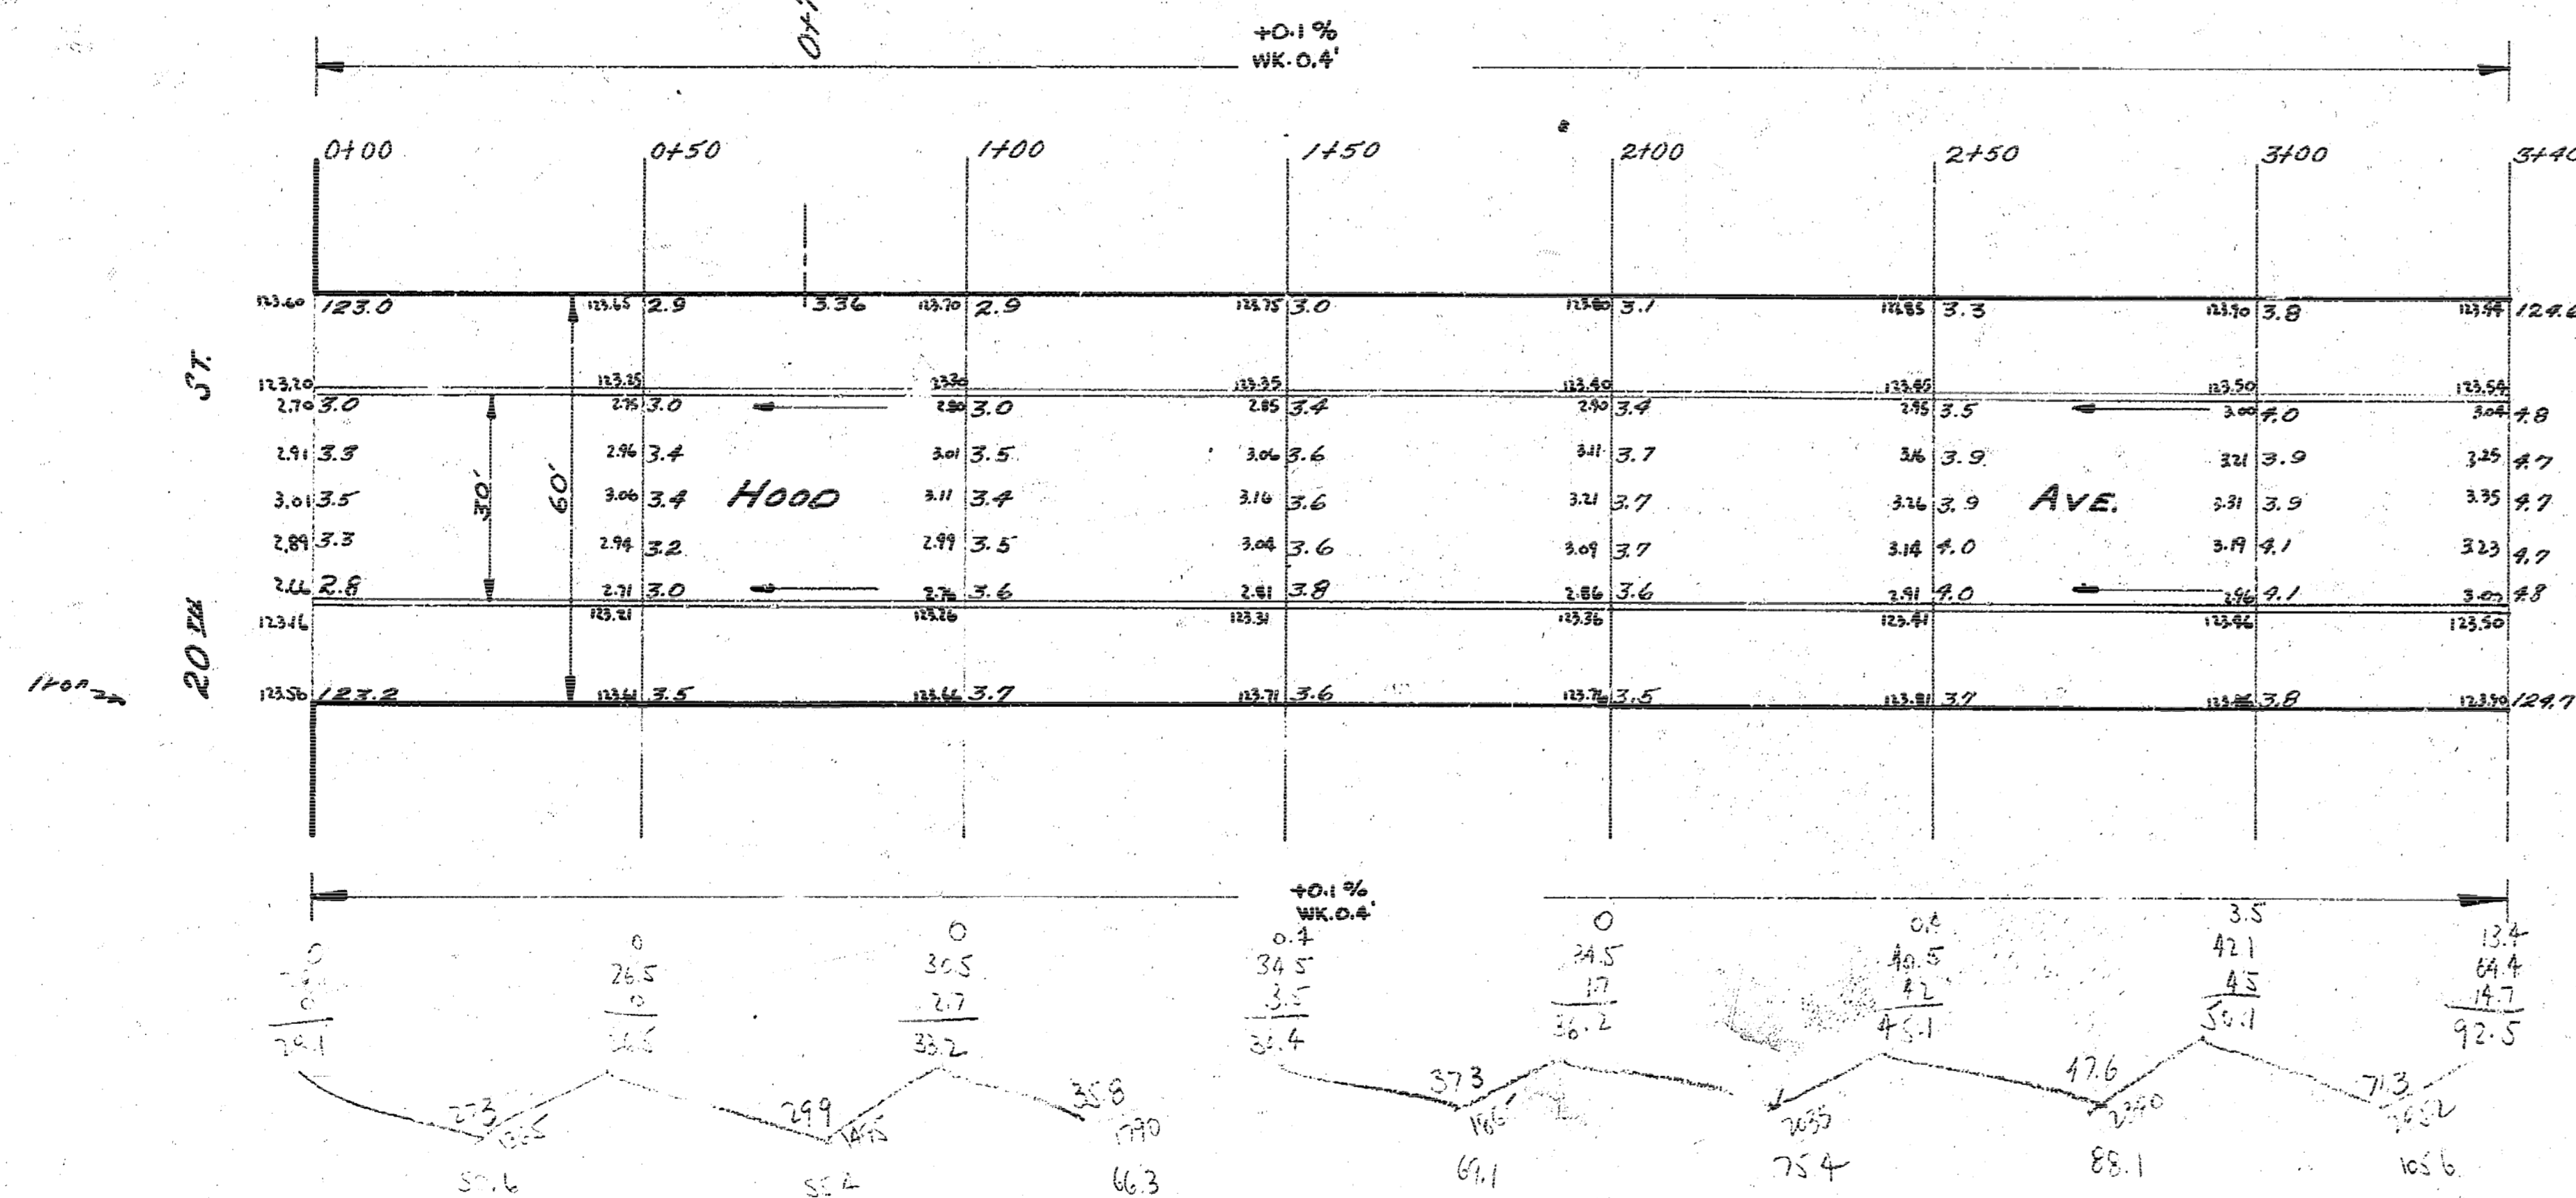

Rise
 57.6
 57.4
 60.5
 60.1
 70.4
 88.1
 105.0
 124.5
 142.1
 160.6

LITTLE ARKANSAS RIVER

HOOD AVE
 N.L. 20th TO S.L. FERRELL DR
 30' conc. curb.
 CITY OF WICHITA, KANS.
 L. K. WHITE CITY ENGINEER
 APRIL, 1950 Proj. No. C10-20