
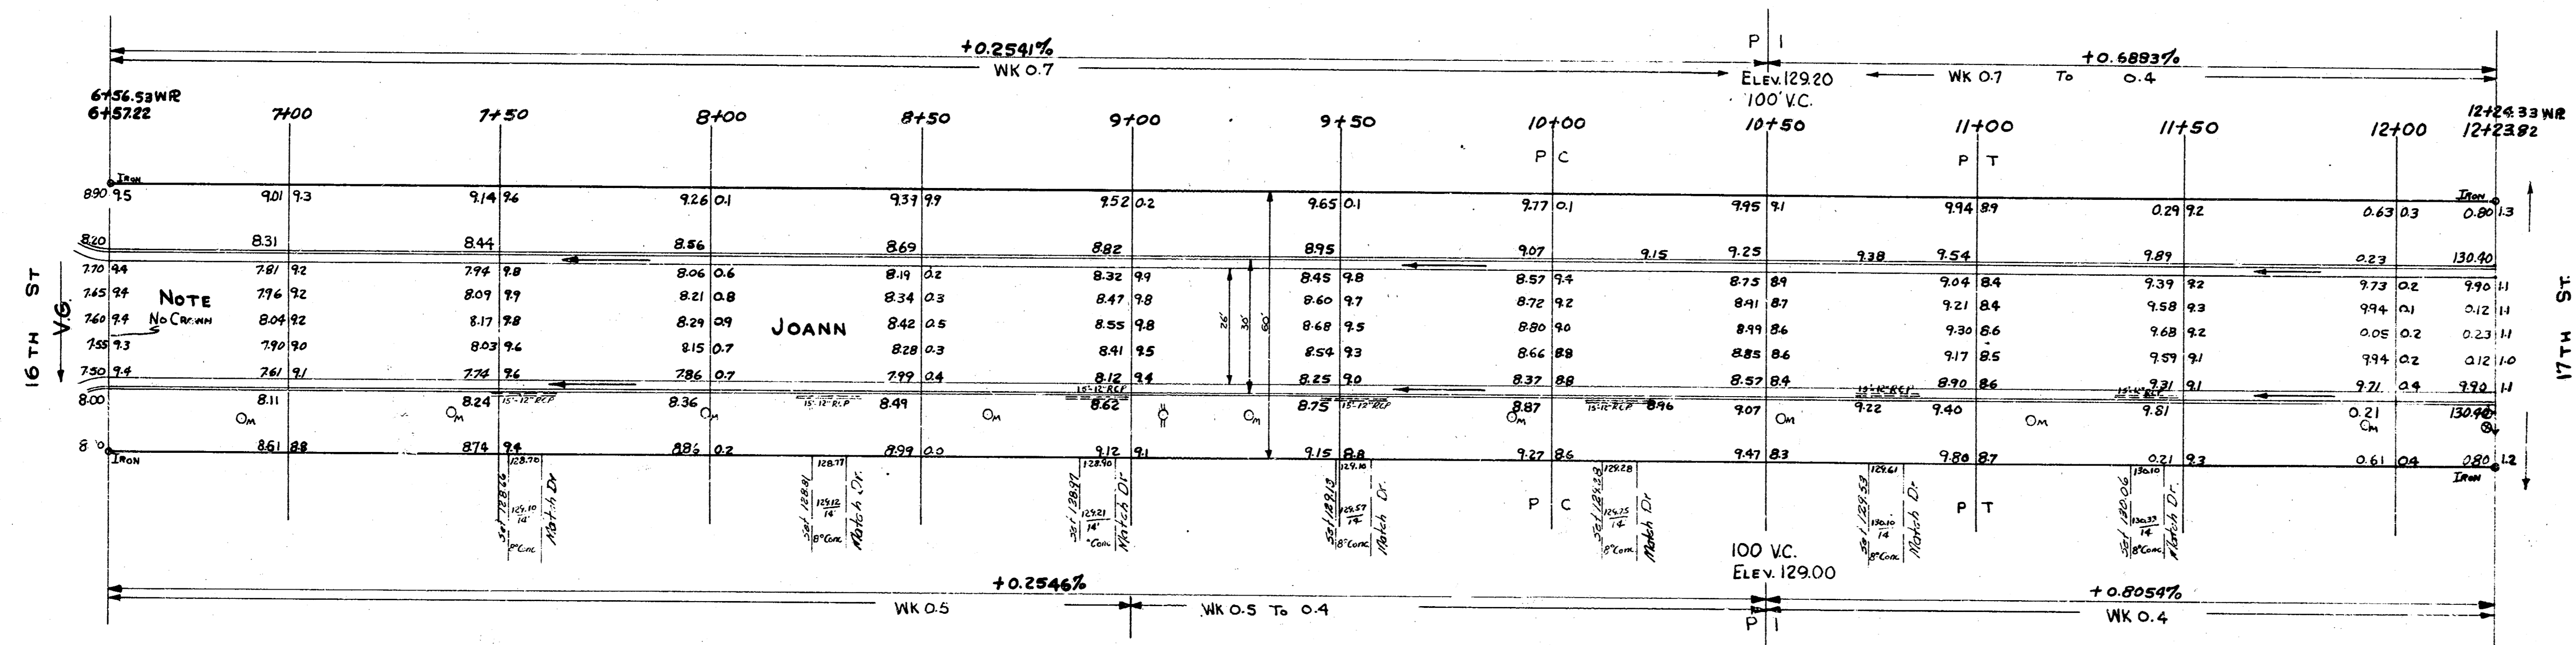


STA ON ER

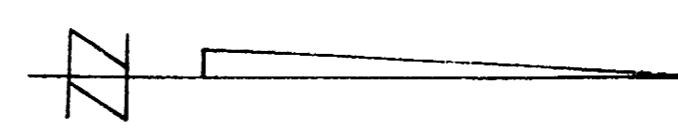

JOANN
 Proj. No. C14-126