


PAVING PLAN 1943
 KANSAS AVE. - S.L. ~~LETT~~ ST. to N.L. HODSON AVE.
 Now M. Vernon
 30' Conc. Int. Cb.

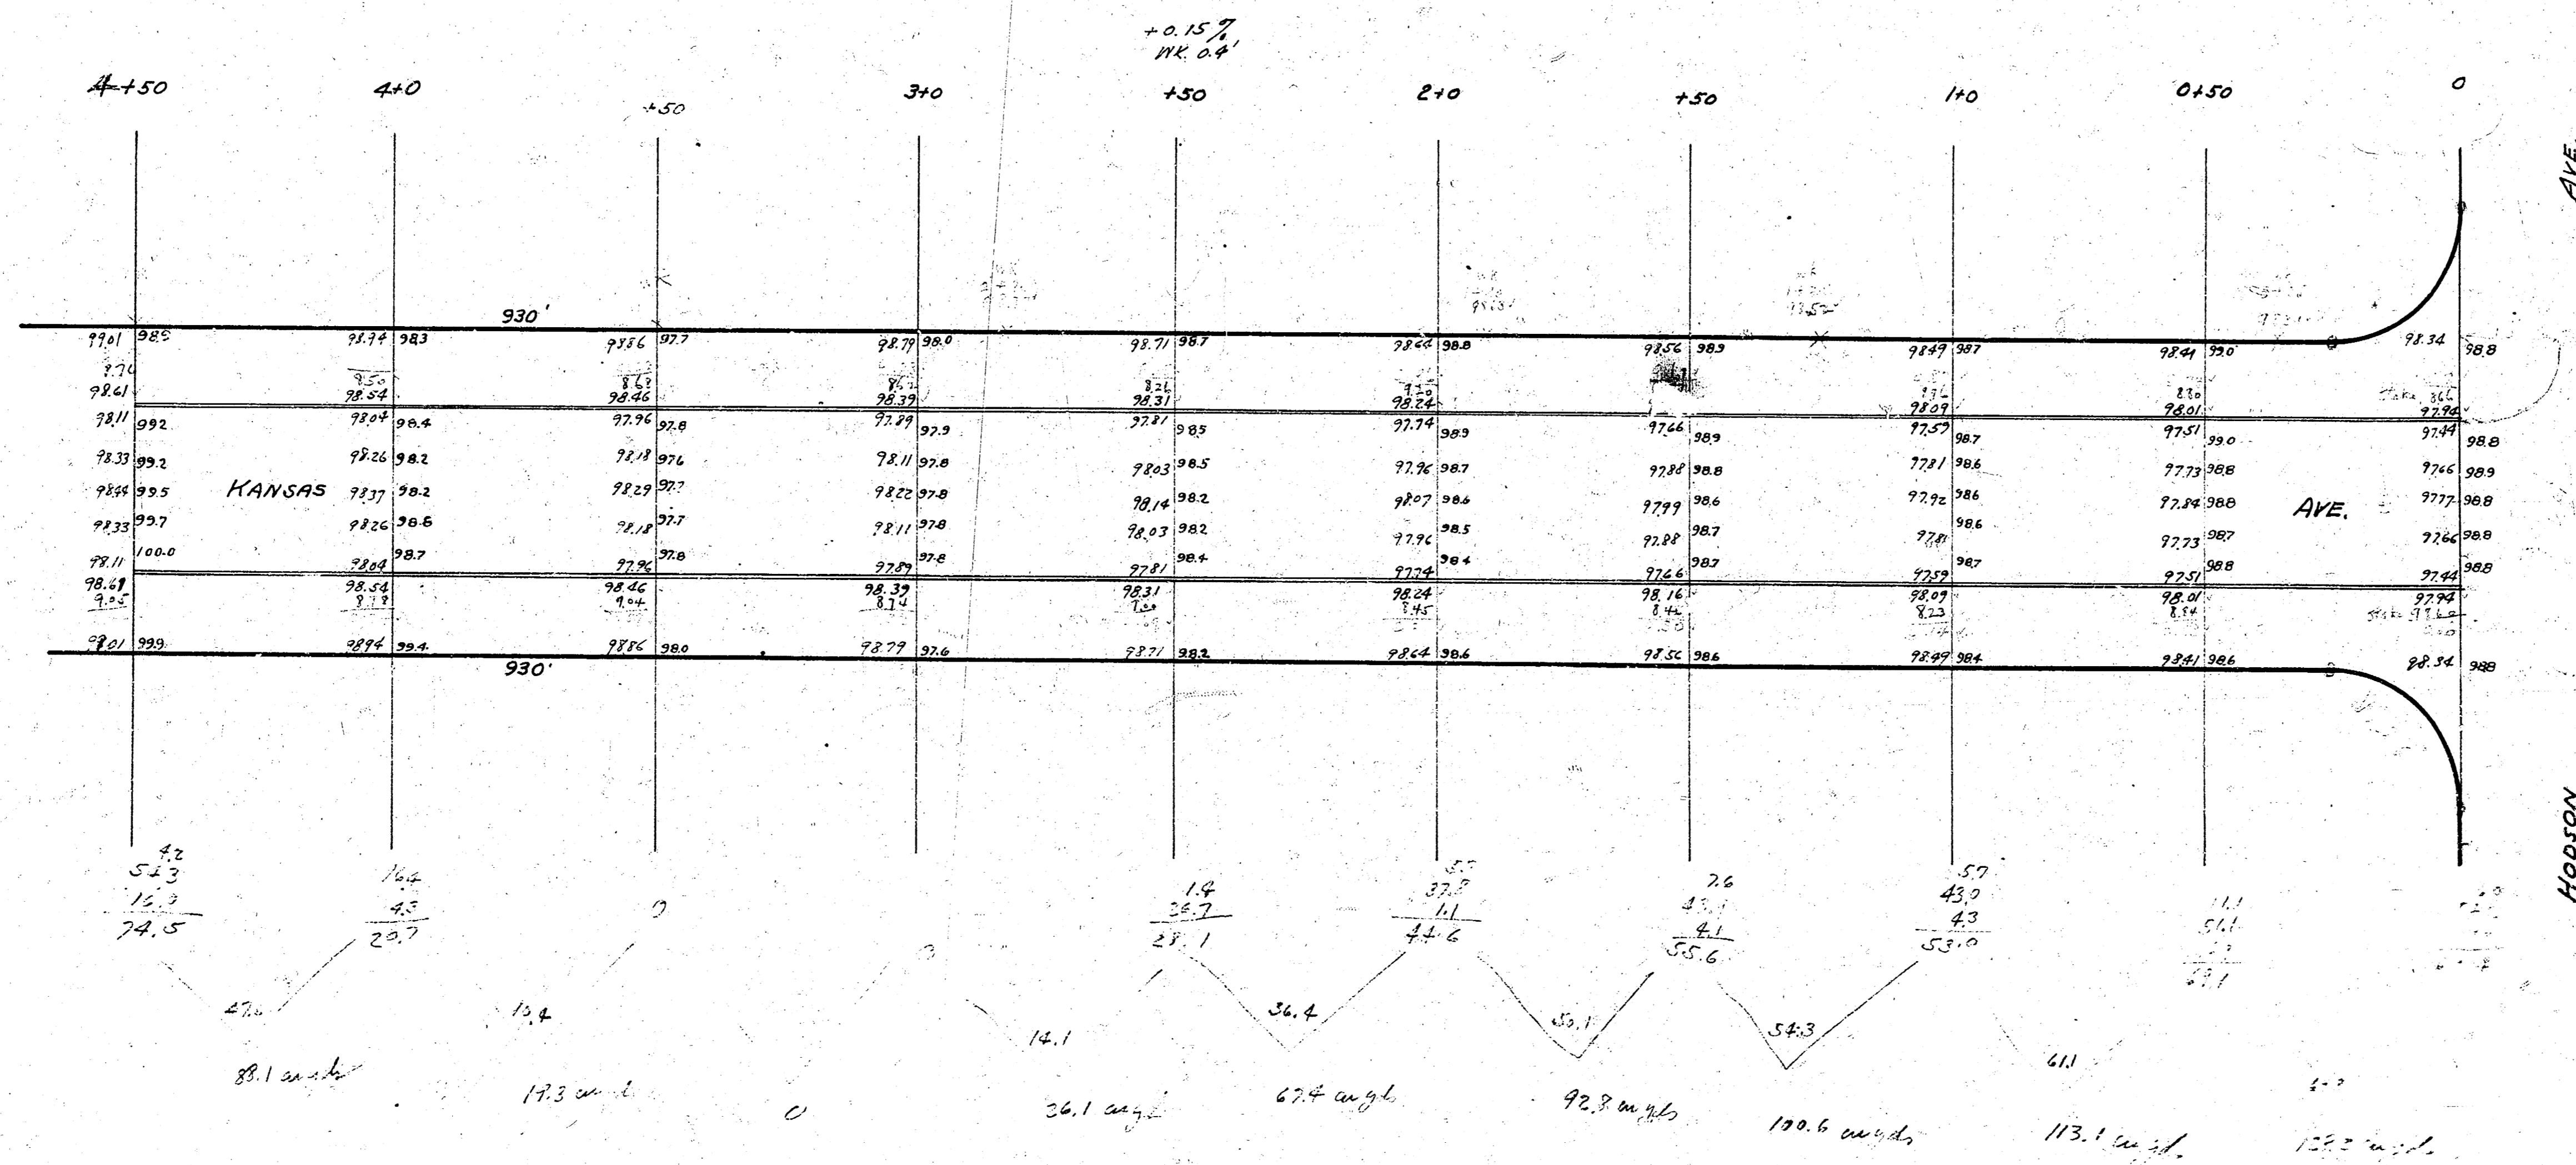

B.M. Elev. 96.81 Std. S.W. cor. Levy & Hydraulic Sts.

