



24.56 S.E. COR. CONC. PORCH NO. 2211 KANSAS  
 226.74' IN TROY S.E. KANSAS - 22nd

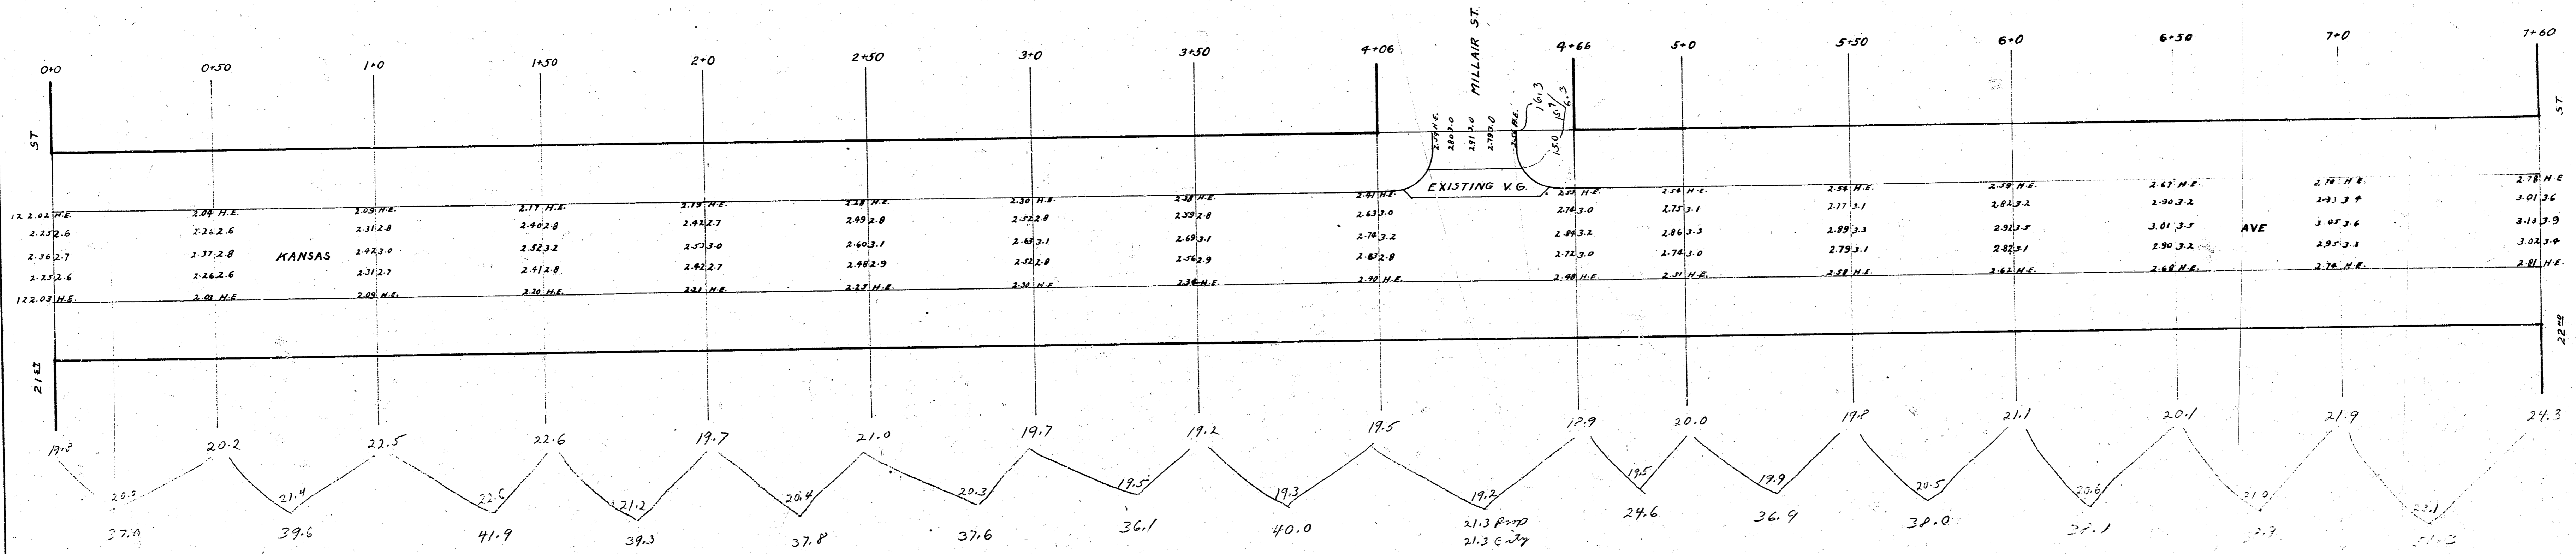

Prop	21.3	614.2
21.3	220.0	
39.6	6.3	
41.9	27.6	
34.3	-10.2	2.8
37.6		30.4
37.6		
36.1		
40.0		
26.3		
26.6		
36.9		
31.0		
35.1		
31.9		
26.3		
551.4		
55.8		
617.2		

**KANSAS AVENUE**  
 N.L. 2137 TO S.L. 2302  
 26' CONCRETE  
 CITY OF WICHITA, KAN.  
 L.K. WHITE CITY ENGINEER  
 APRIL 1946

B.M. 125.69 S.E. COR. CONC. PORCH N.W. KANSAS + 23<sup>rd</sup>

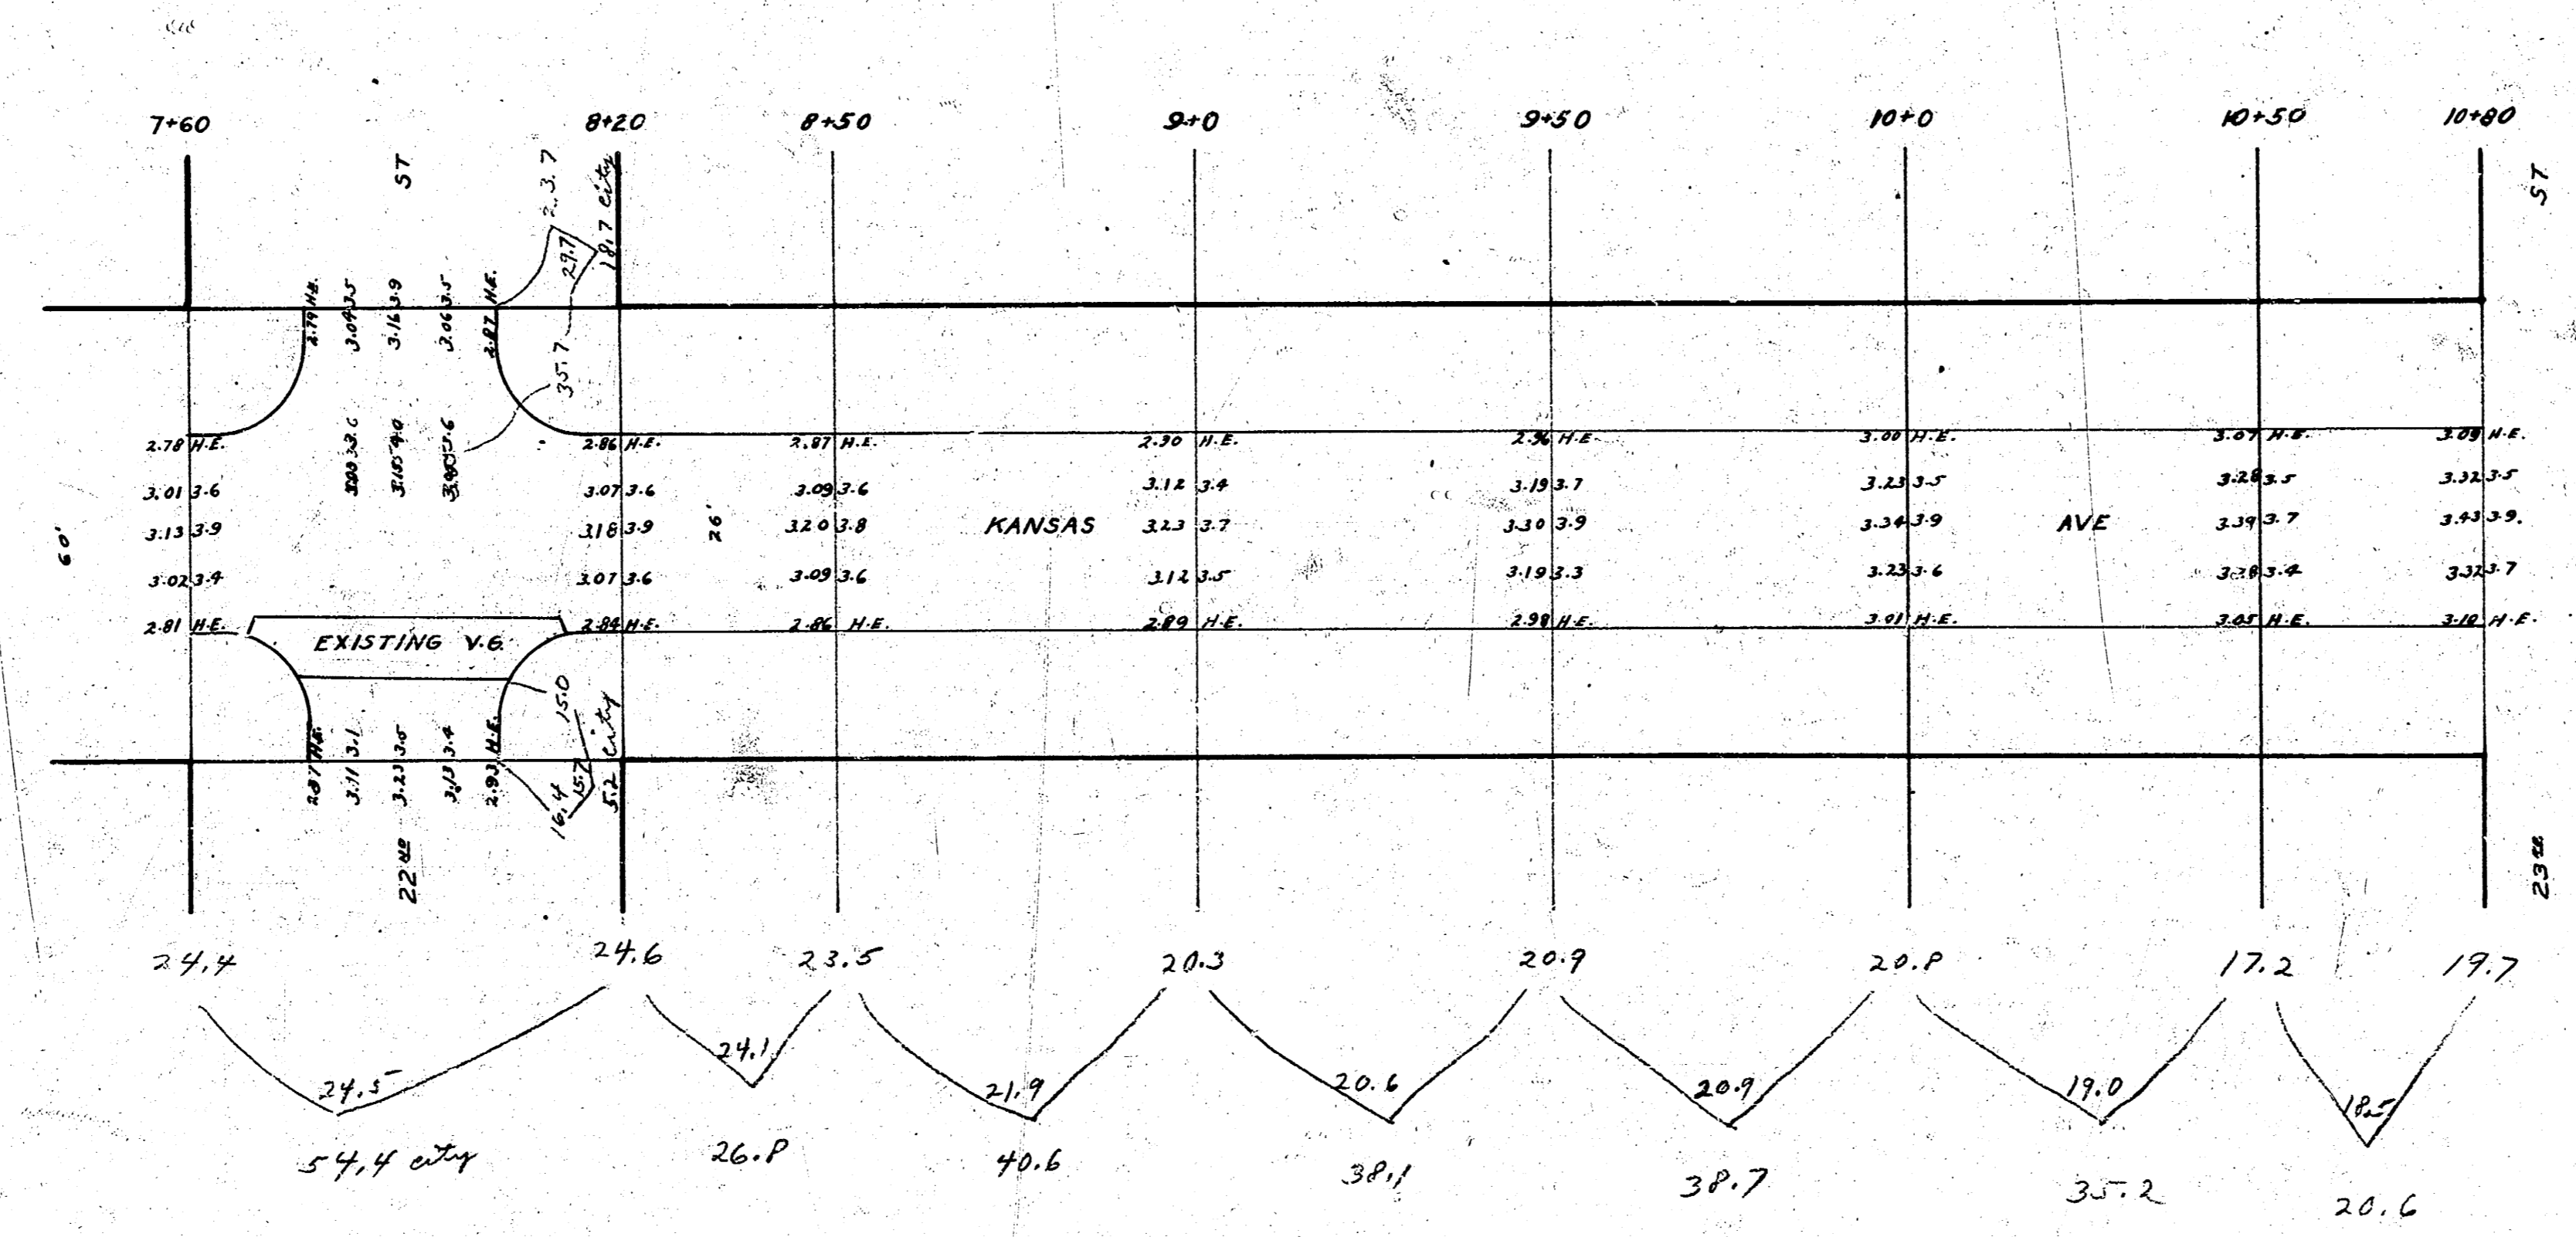

Prop	City
26.0	19.7
40.6	5.2
30.7	54.4
35.2	70.3
20.6	4090 7.0
200.0	86.1
20.0	
220.0	