



B.M. 123.16 80+ SPIKE N. SIDE K.G.E. POLE, S.L. DETWILERS & 150' E. OF E.L. KANSAS

NOTE
CHAINED N. ON W.P.L.

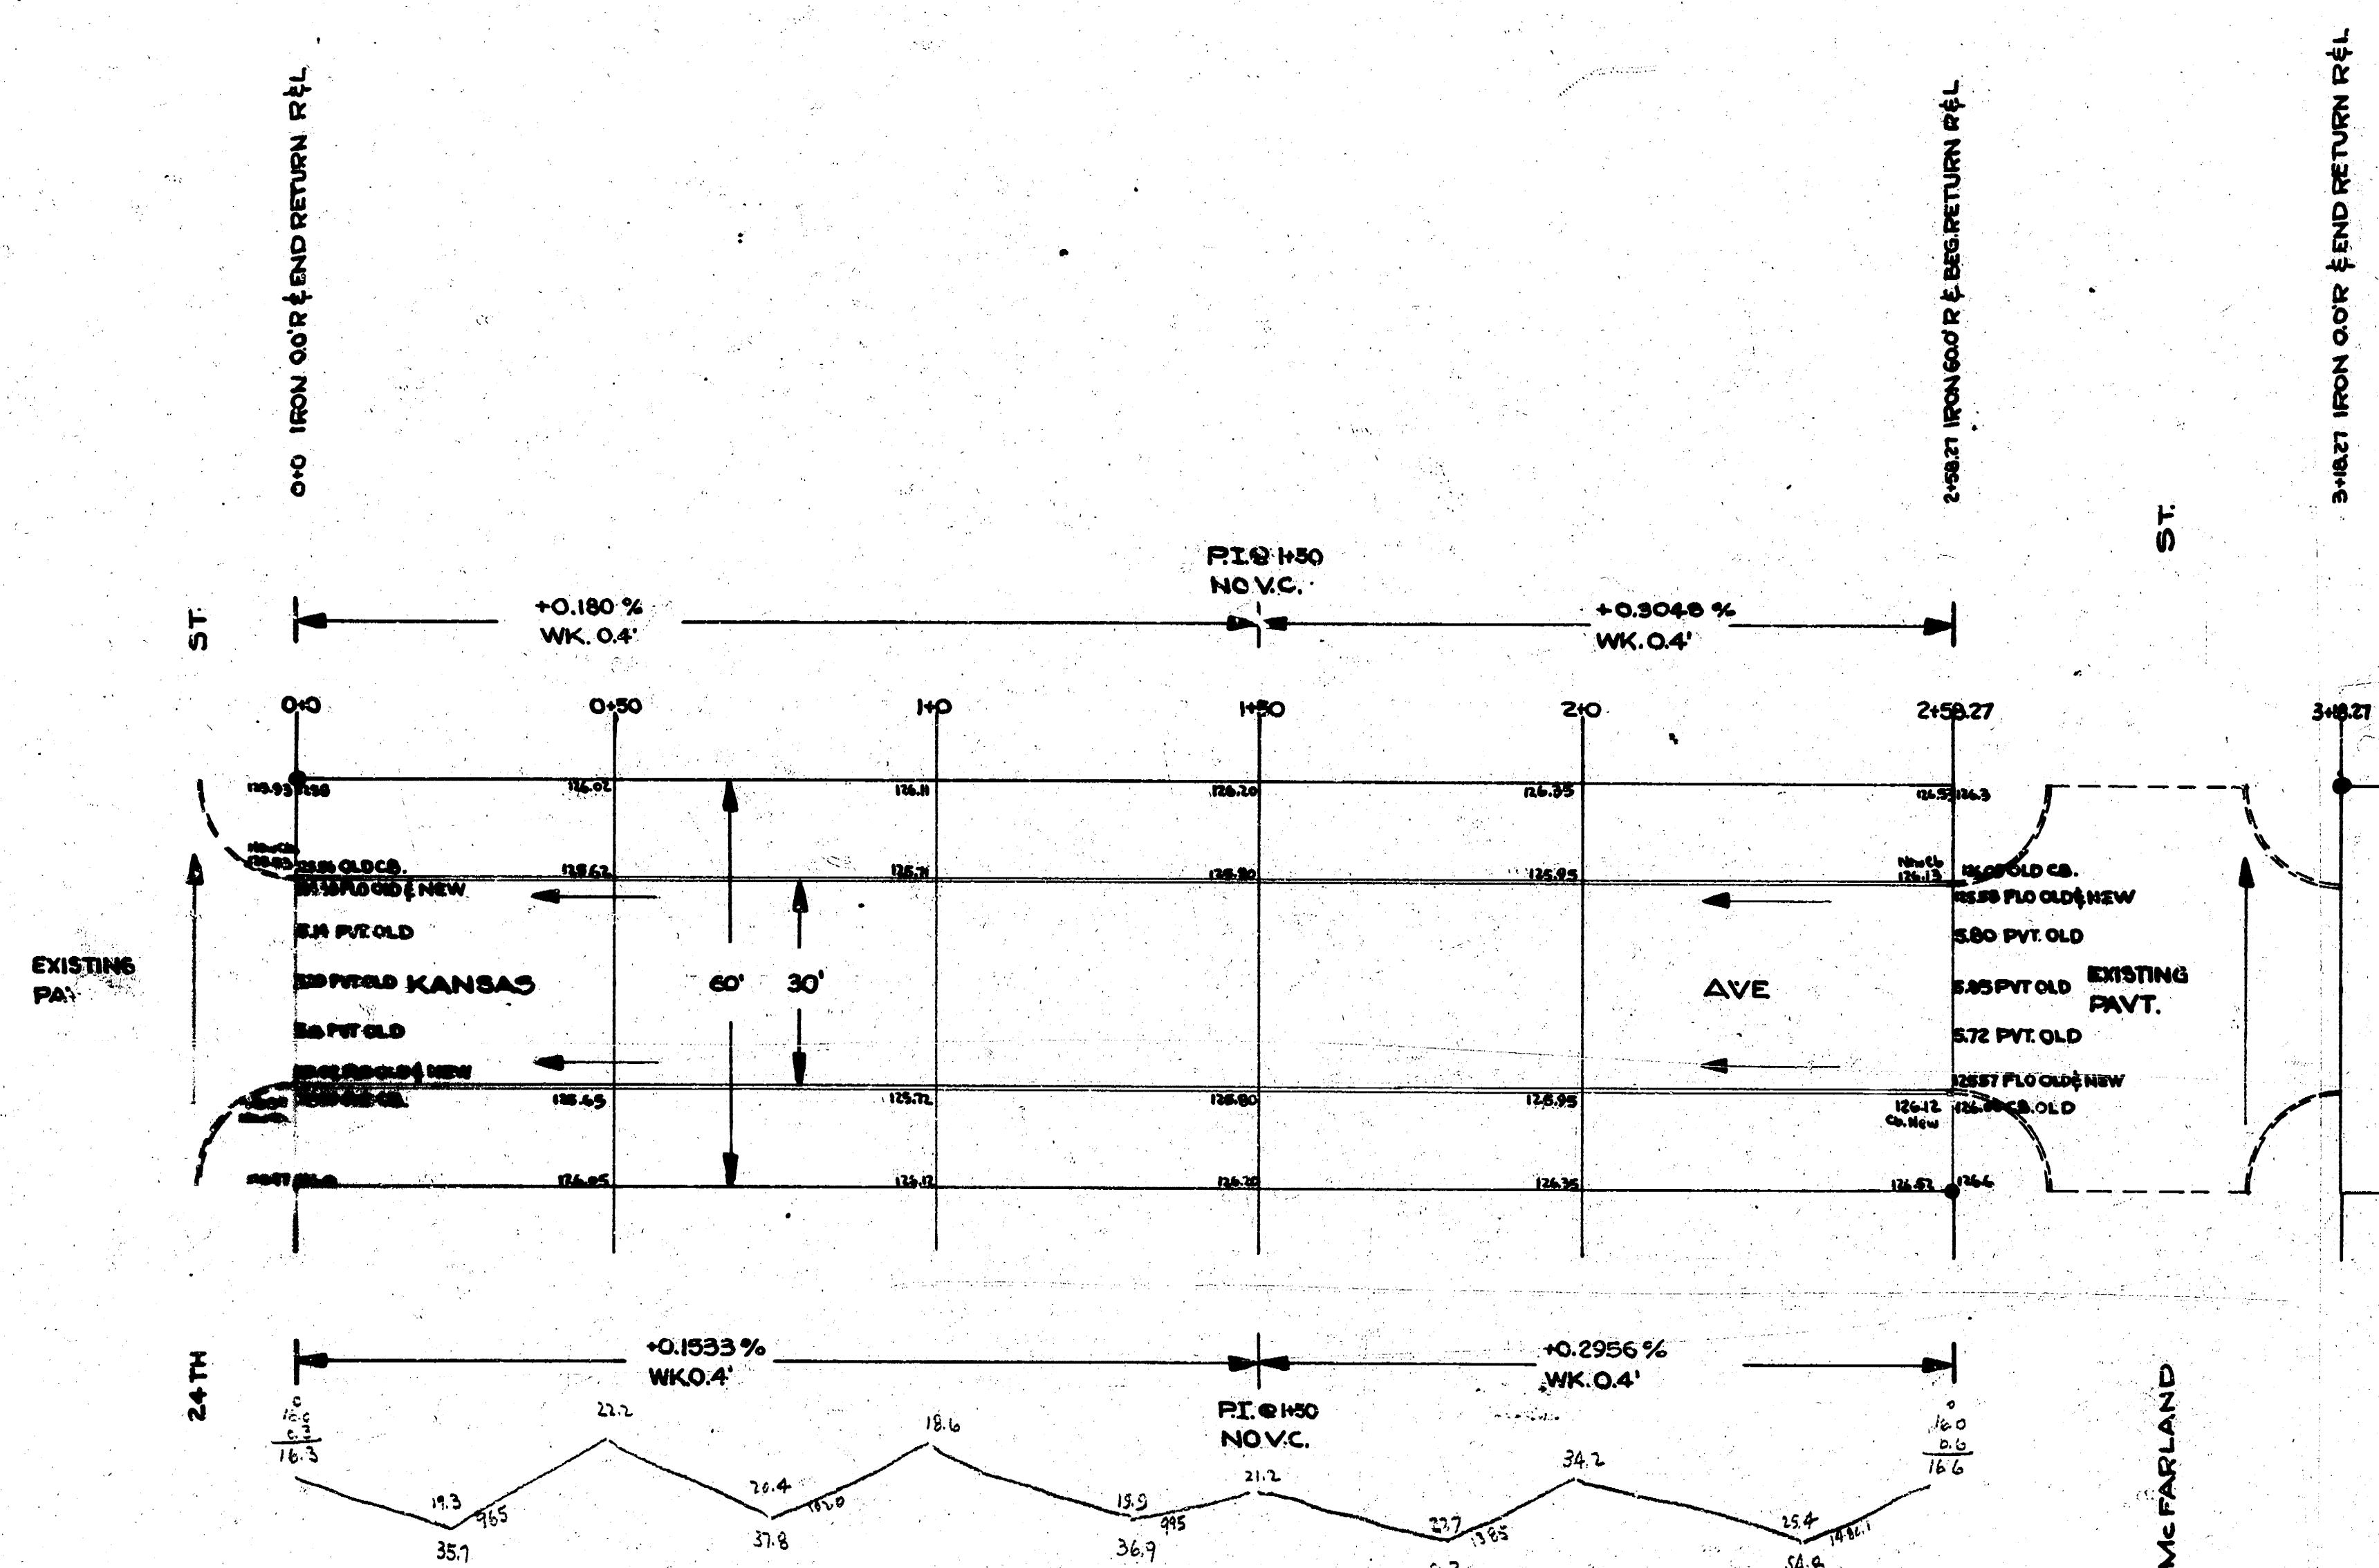

S.M. 12843 SMCOR CONC PORCH HOUSE ON N.E. COR KANSAS & McFARLAND

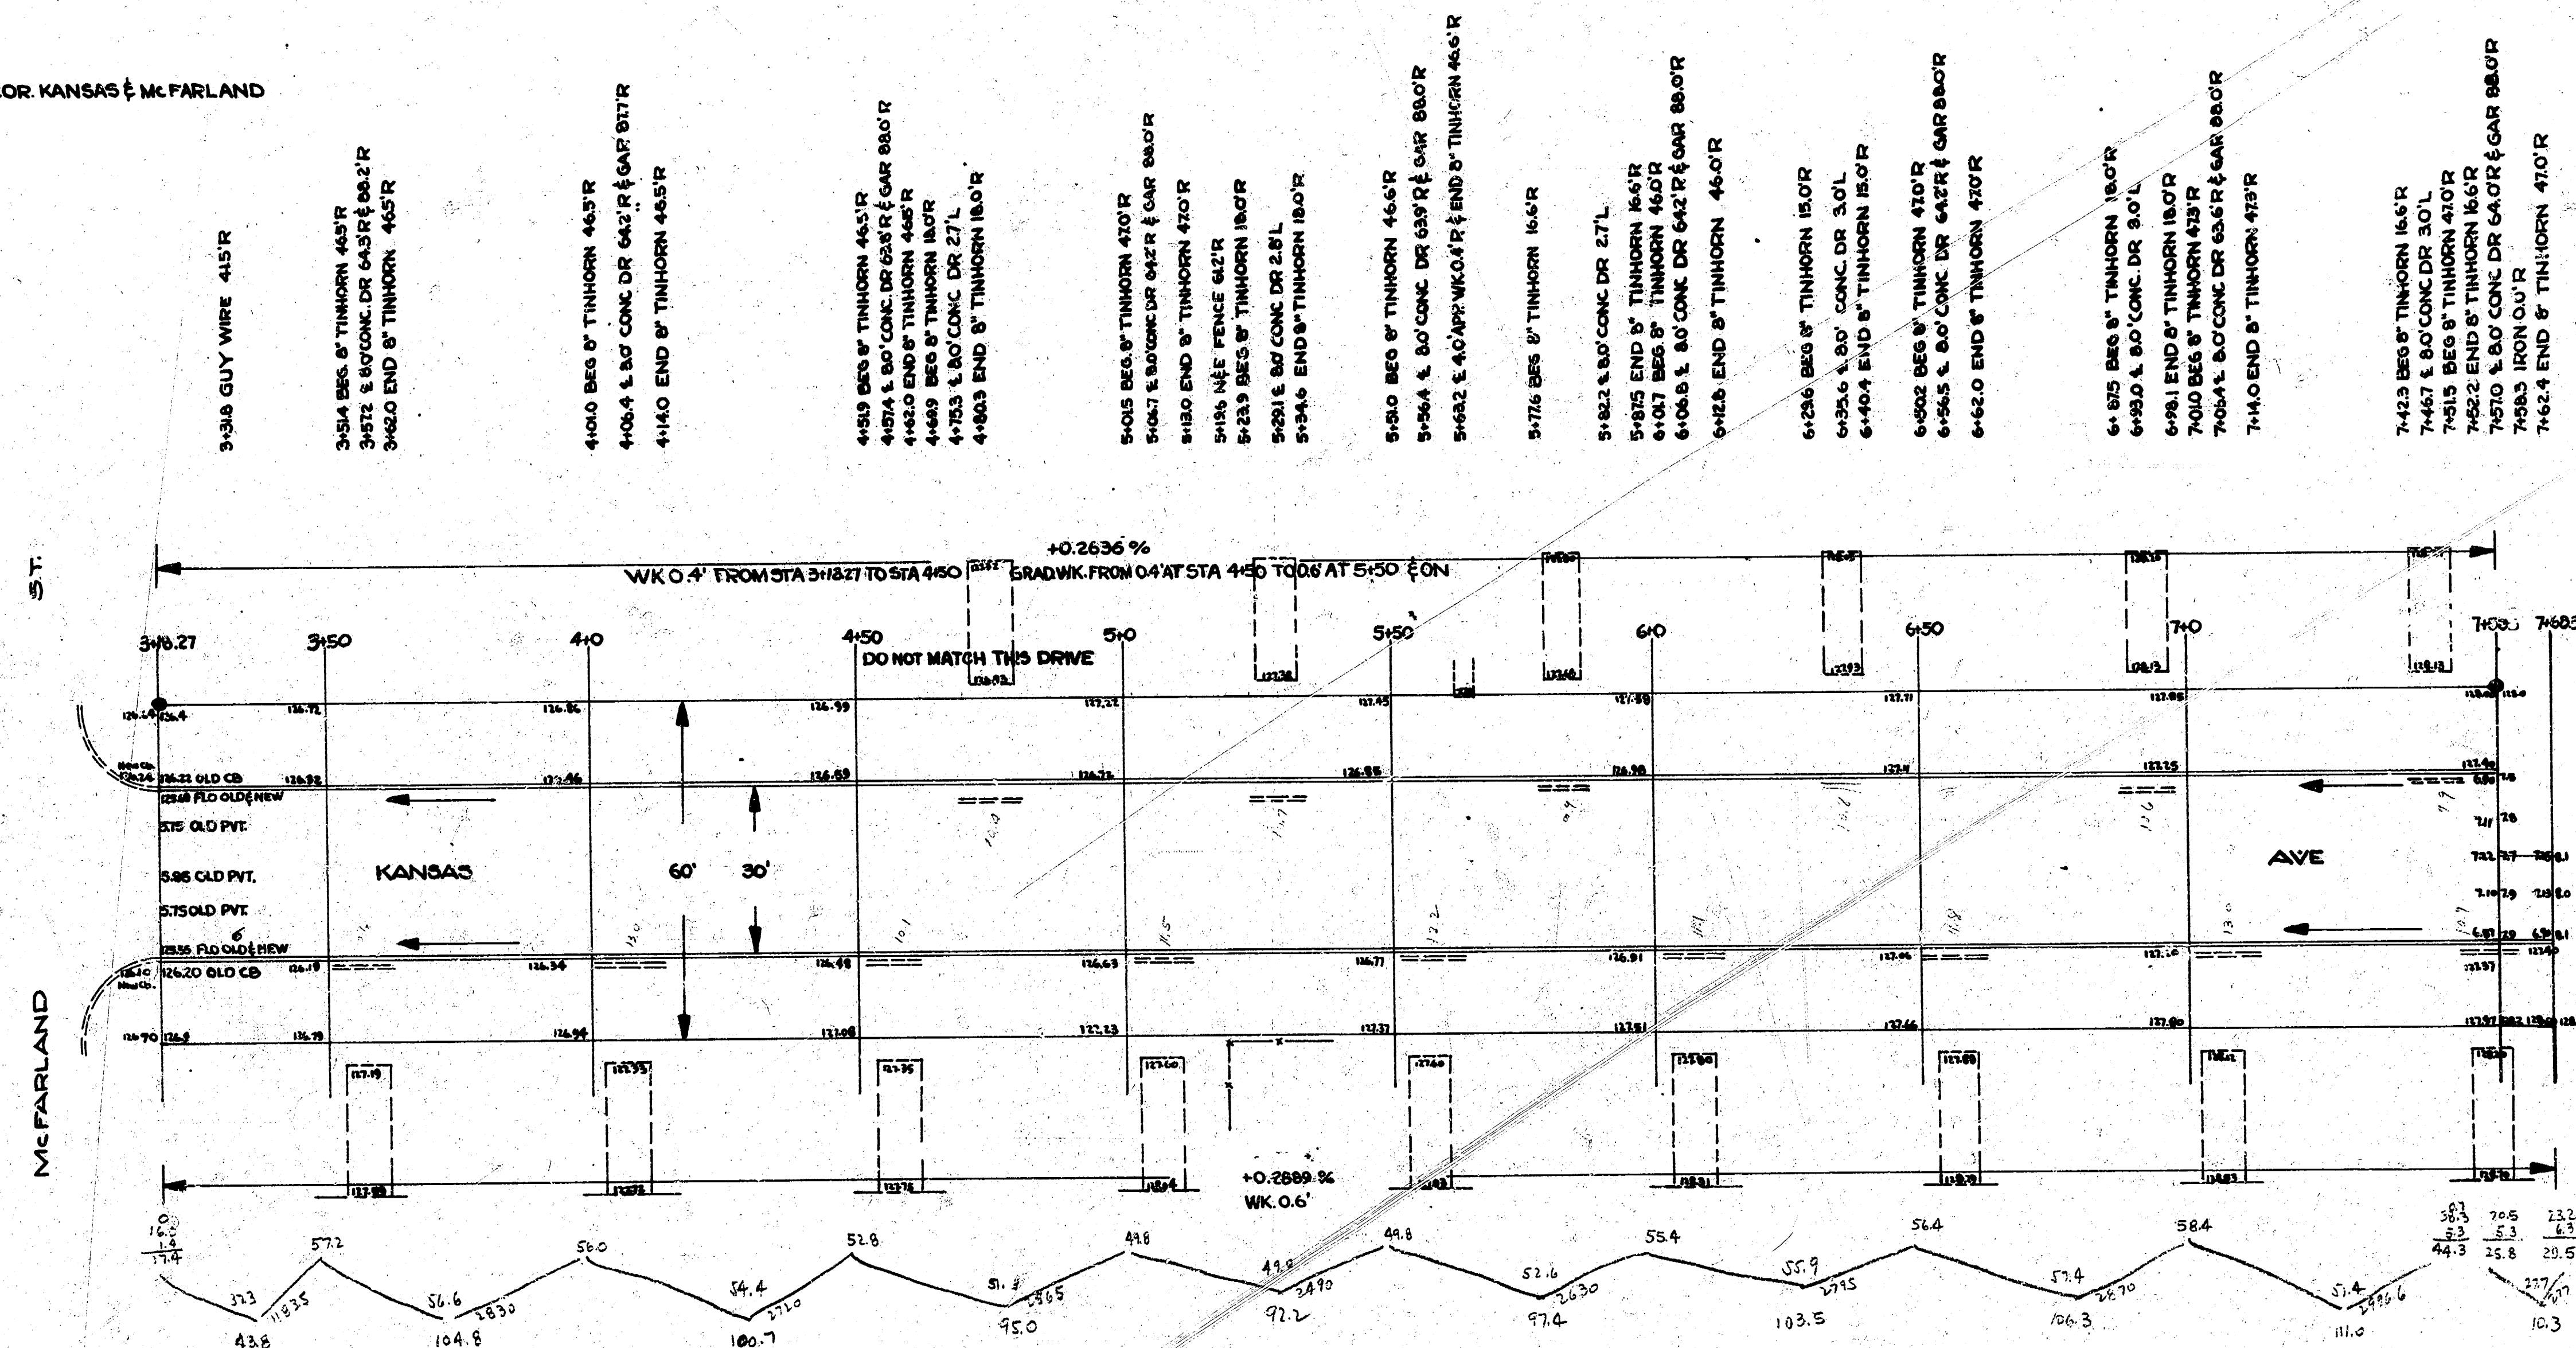

NOTE TO CONTRACTOR & FIELD ENGINEER:
PLACE ENTRANCE PIPE ON OWNERS PROPERTY. THE
STREET DEPT. WILL REMOVE THIS PIPE AT THE
REQUEST OF THE PROPERTY OWNER.

SCALE 1" = 20'

2
3

KANSAS AVE