


Jeannette - NL 13th to 22 1968

30' with Integral Curb

B.M. Elev 119.72 "K" in Kensler c.wk. N. NW. cor. 14 + Jeannette

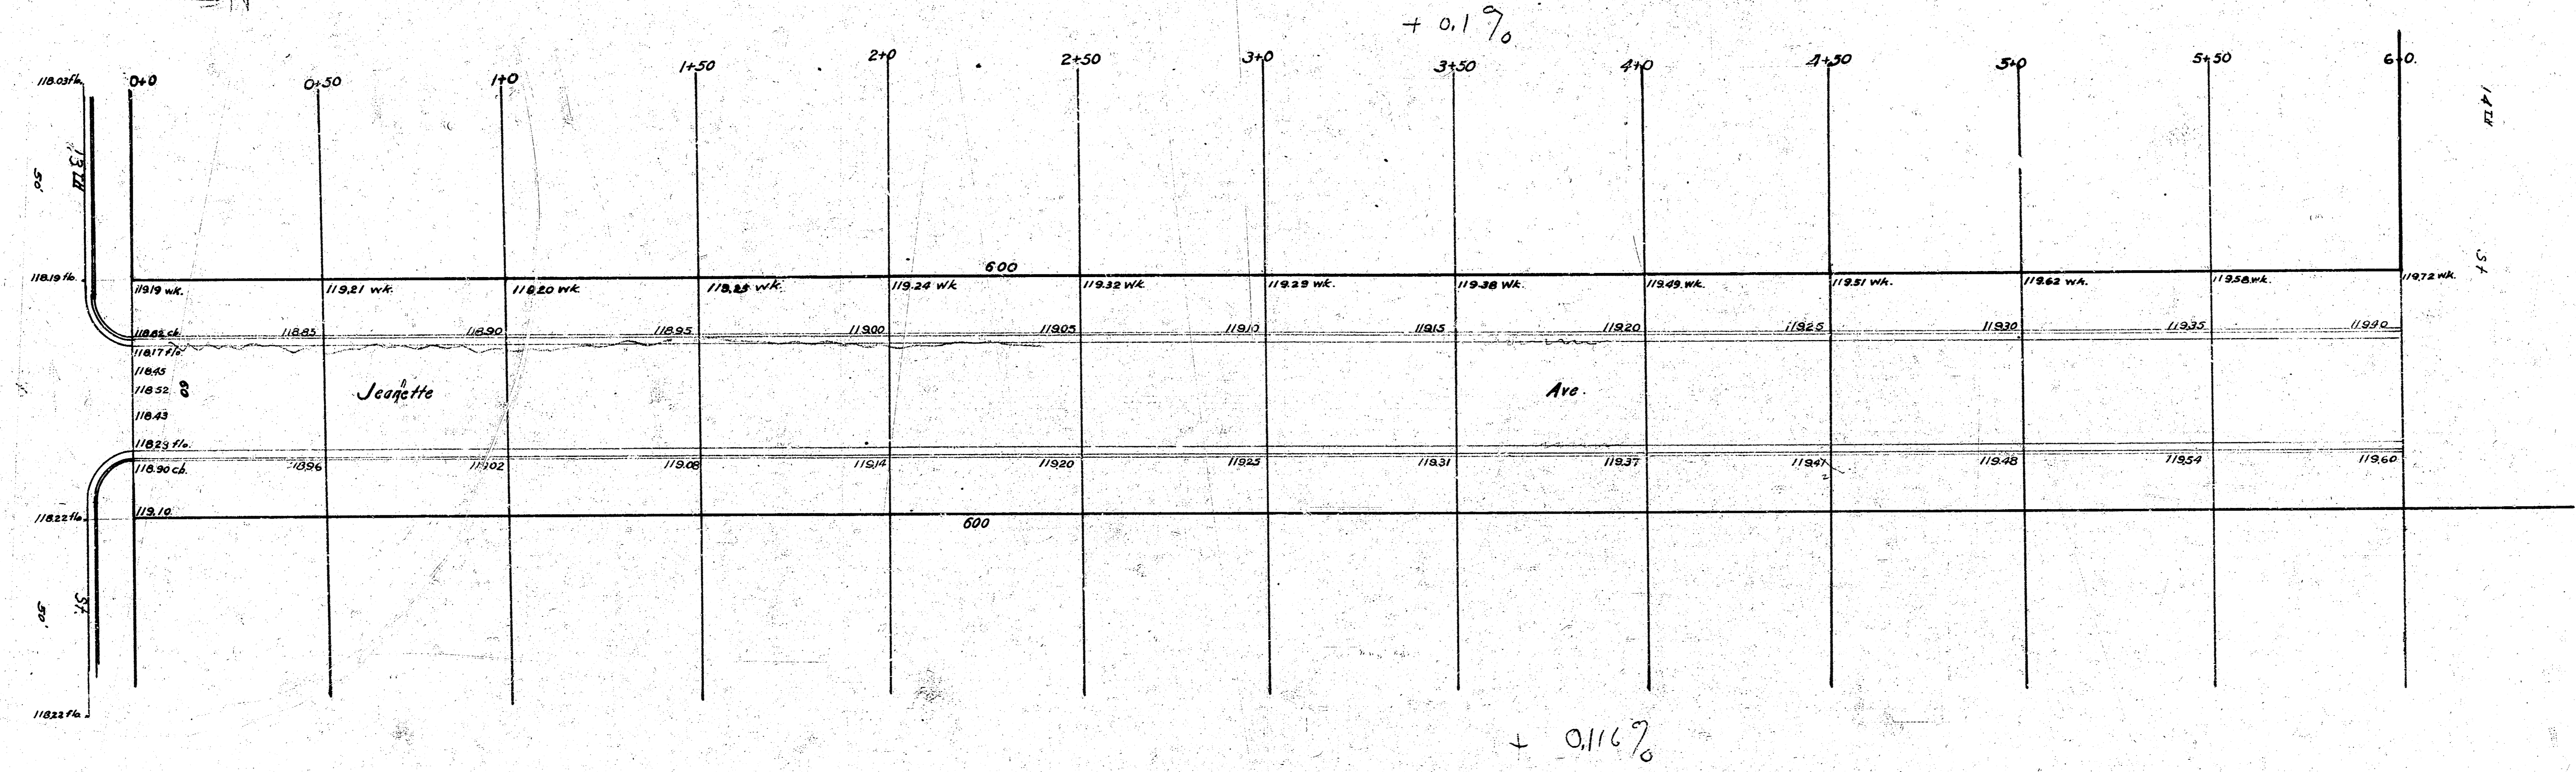

+ 0.17%

+ 0.16%