


D.M. 120.36 SE COR. CONC. RETAINING WALL NW COR. 18<sup>TH</sup> & JEANNETTE  
 B.M. 4077 NAIL IN 30" DIA. COTONWOOD (SE. 518) SW COR. 19<sup>TH</sup> & JEANNETTE 122.95

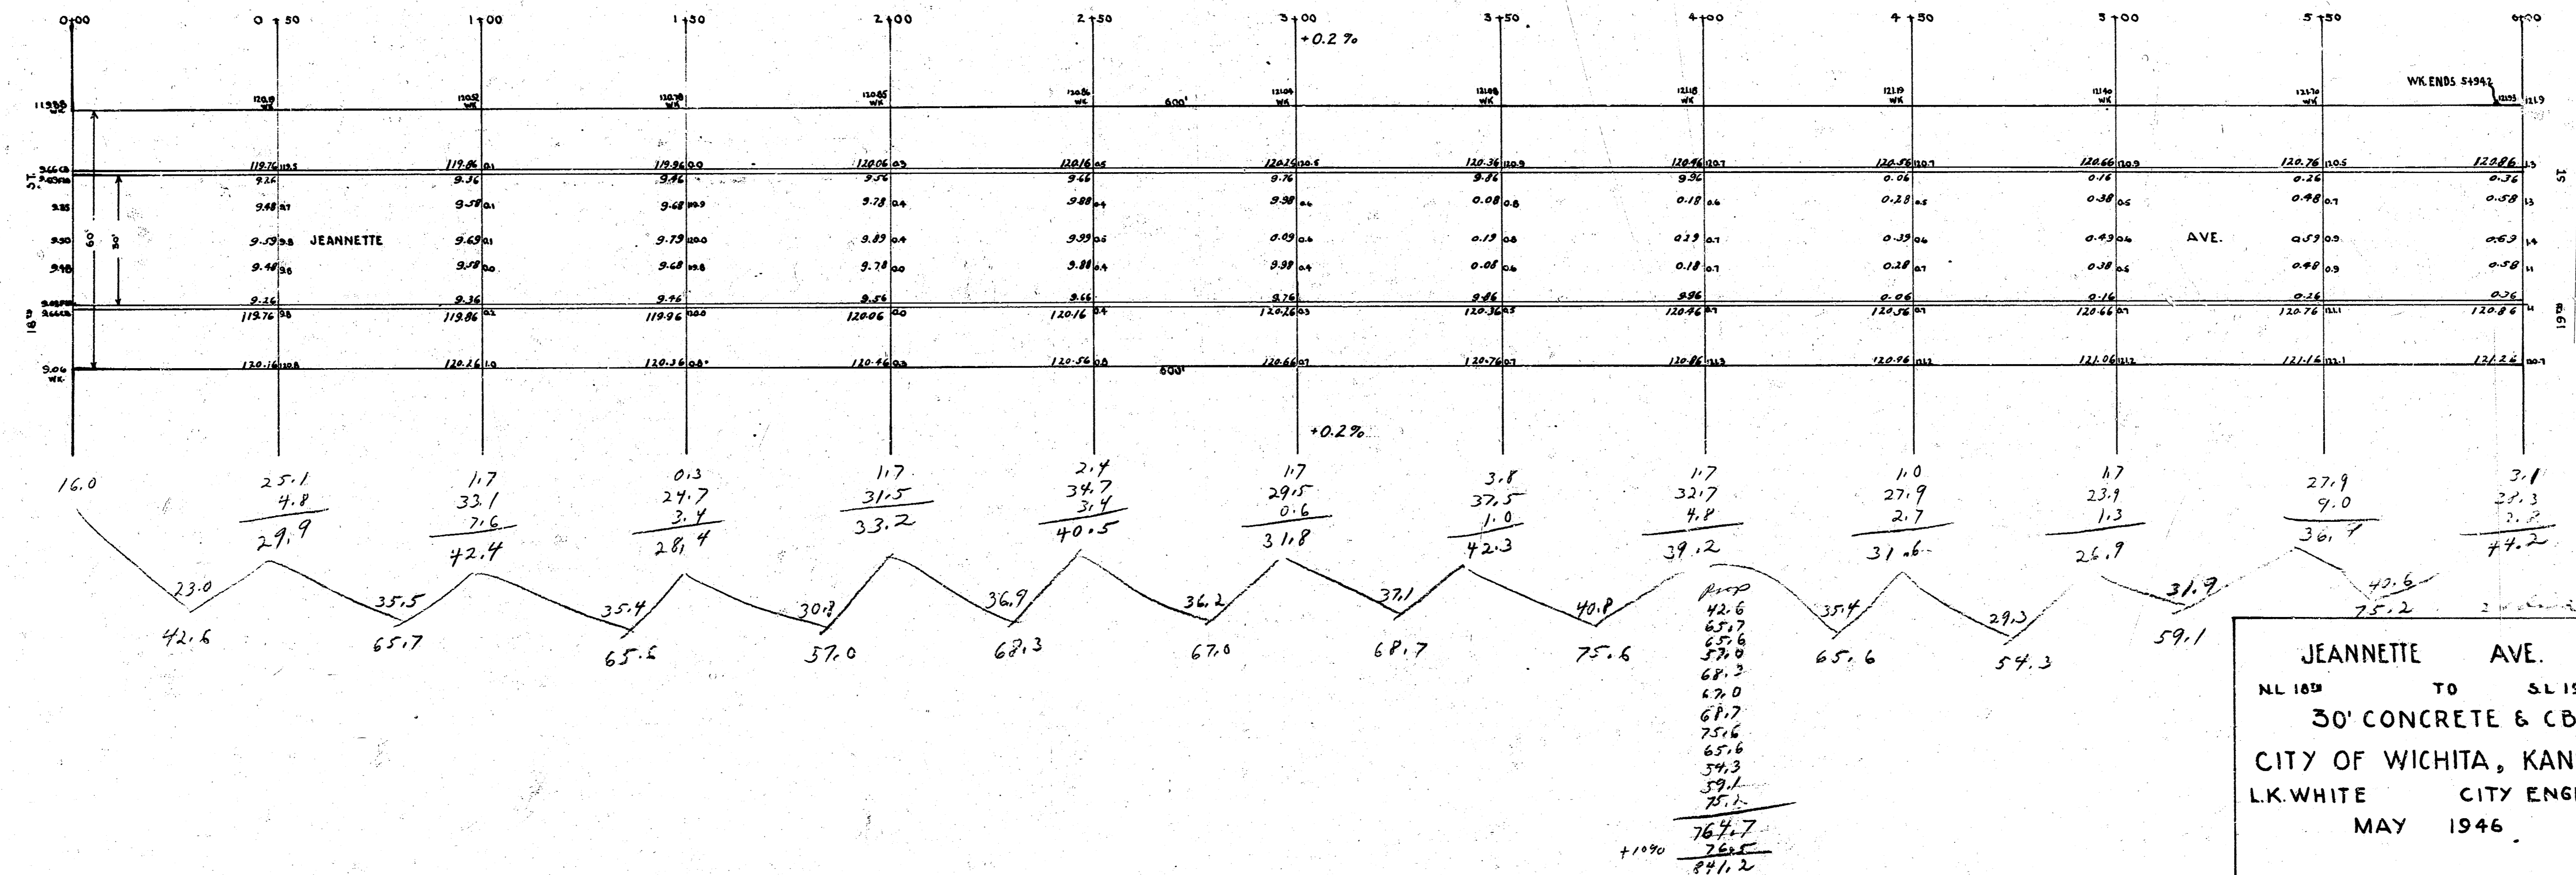

JEANNETTE AVE.  
 NL 18<sup>TH</sup> TO SL 19<sup>TH</sup>  
 30' CONCRETE & CB  
 CITY OF WICHITA, KANSAS  
 L.K. WHITE CITY ENGINEER  
 MAY 1946

443 15