


B.M. 124.11 SW. Cor. Conc. Porch Mt. Zion Baptist Church NE. Cor. 22<sup>nd</sup> and Jeanette  
 B.M. 122.82 "G" in Globe top Cb. West side Jeanette at N.L. 23<sup>rd</sup>

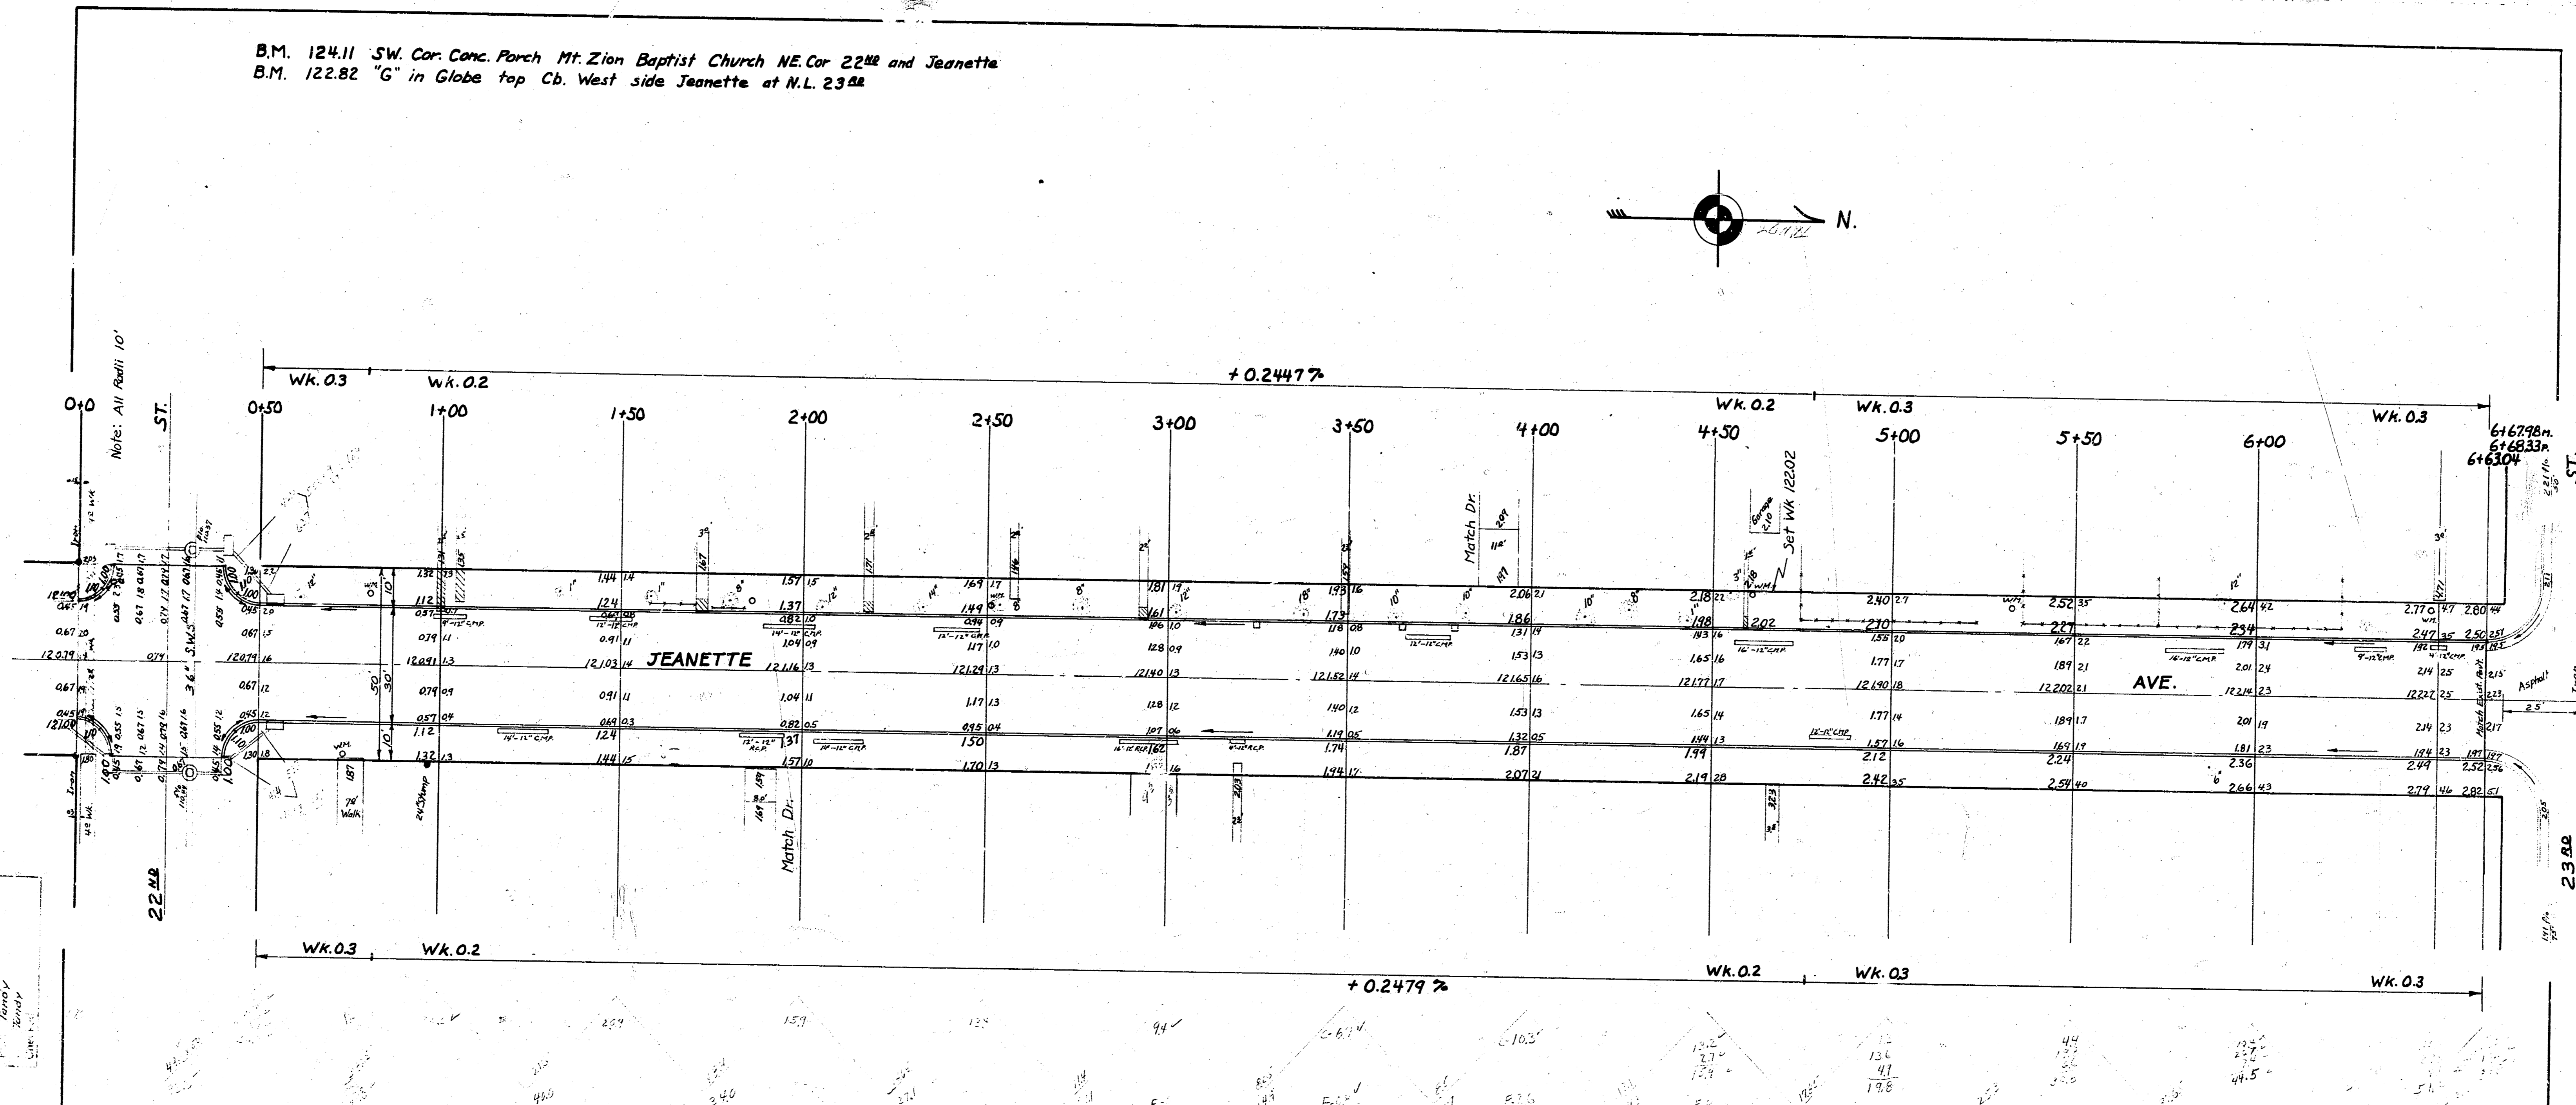

Young  
 Tandy  
 Survey

Excavation Property		Compacted Fill Property	
Excavation	City	Excavation	City
506.6 cu yds.	126.5 cu yds.	7.3 cu yds.	
+107' 50.7	+107' 12.7	+107' 7	
537.3	139.2	80	



**JEANETTE AVE.**  
 SL. 22<sup>nd</sup> ST. — SL. 23<sup>rd</sup> ST.  
 30' Conc. and Curb  
 City of Wichita, Kansas  
 B.E. Smith City Engineer  
 Date \_\_\_\_\_ Proj. No. CII-20