


B.M. 118.61 "X" cut top N. curb Douglas  
1.5' East of E.L. Joann.

B.M. 118.07 N.E. corner conc. porch  
House No. 3421 W. 1st Street.

TIES TO IRON STA. 6+37.06  
43.25' NNWN 10 1/2" cut top m.c.b. Joann 10' N. of N.L. 1st Street.  
38.94' NE to 4" cut top m.c.b. 1st Street 10' E. of E.L. Joann  
31.37' S.E. to 4" cut top s.c.b. 1st Street 10' E. of E.L. Joann

Baseline is 15.01 East of E. Joann.

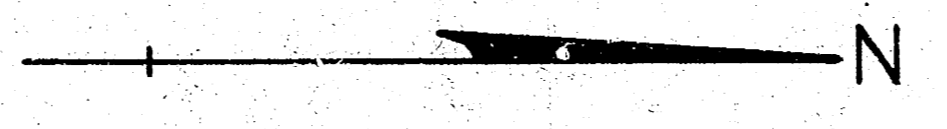

Plan  
Exc  
Checked  
3/26/66

NOTE - BID ITEM of "BORROW EXCAVATION" is to include all costs of acquiring, excavating & delivering material to the project for use as compacted & loose fill.

**BORROW EXCAVATION**

Prop.	650.0 cy.
EXCOV.	65.0 (10%)
	715.0 cy.

**EARTHWORK QUANTITIES**

Prop.	FILL	EXCOV.	NET
73.0 cy.	294.0 cy.	315.0 cy.	113.0 cy.
10.7 cy.	285.0 cy.	31.0 cy.	11.0 cy.
20.3 cy.	328.4 cy.	- 14. (10%)	124.4 cy.
		323.4 cy.	

NOTE TO FIELD ENGINEER and CONTRACTOR:  
Space parking and clear Right-of-way for proposed sidewalk. Compact backfill in sidewalk area. Sidewalk to be constructed by "OTHERS."

**JOANN STREET**  
From N.L. Douglas Ave.  
To N.L. First Street  
30' Concrete & Int. Curb  
B.E. Smith - City Engineer  
CITY OF WICHITA, KANSAS  
Date: Aug. 1966 Project No. C18-4

