
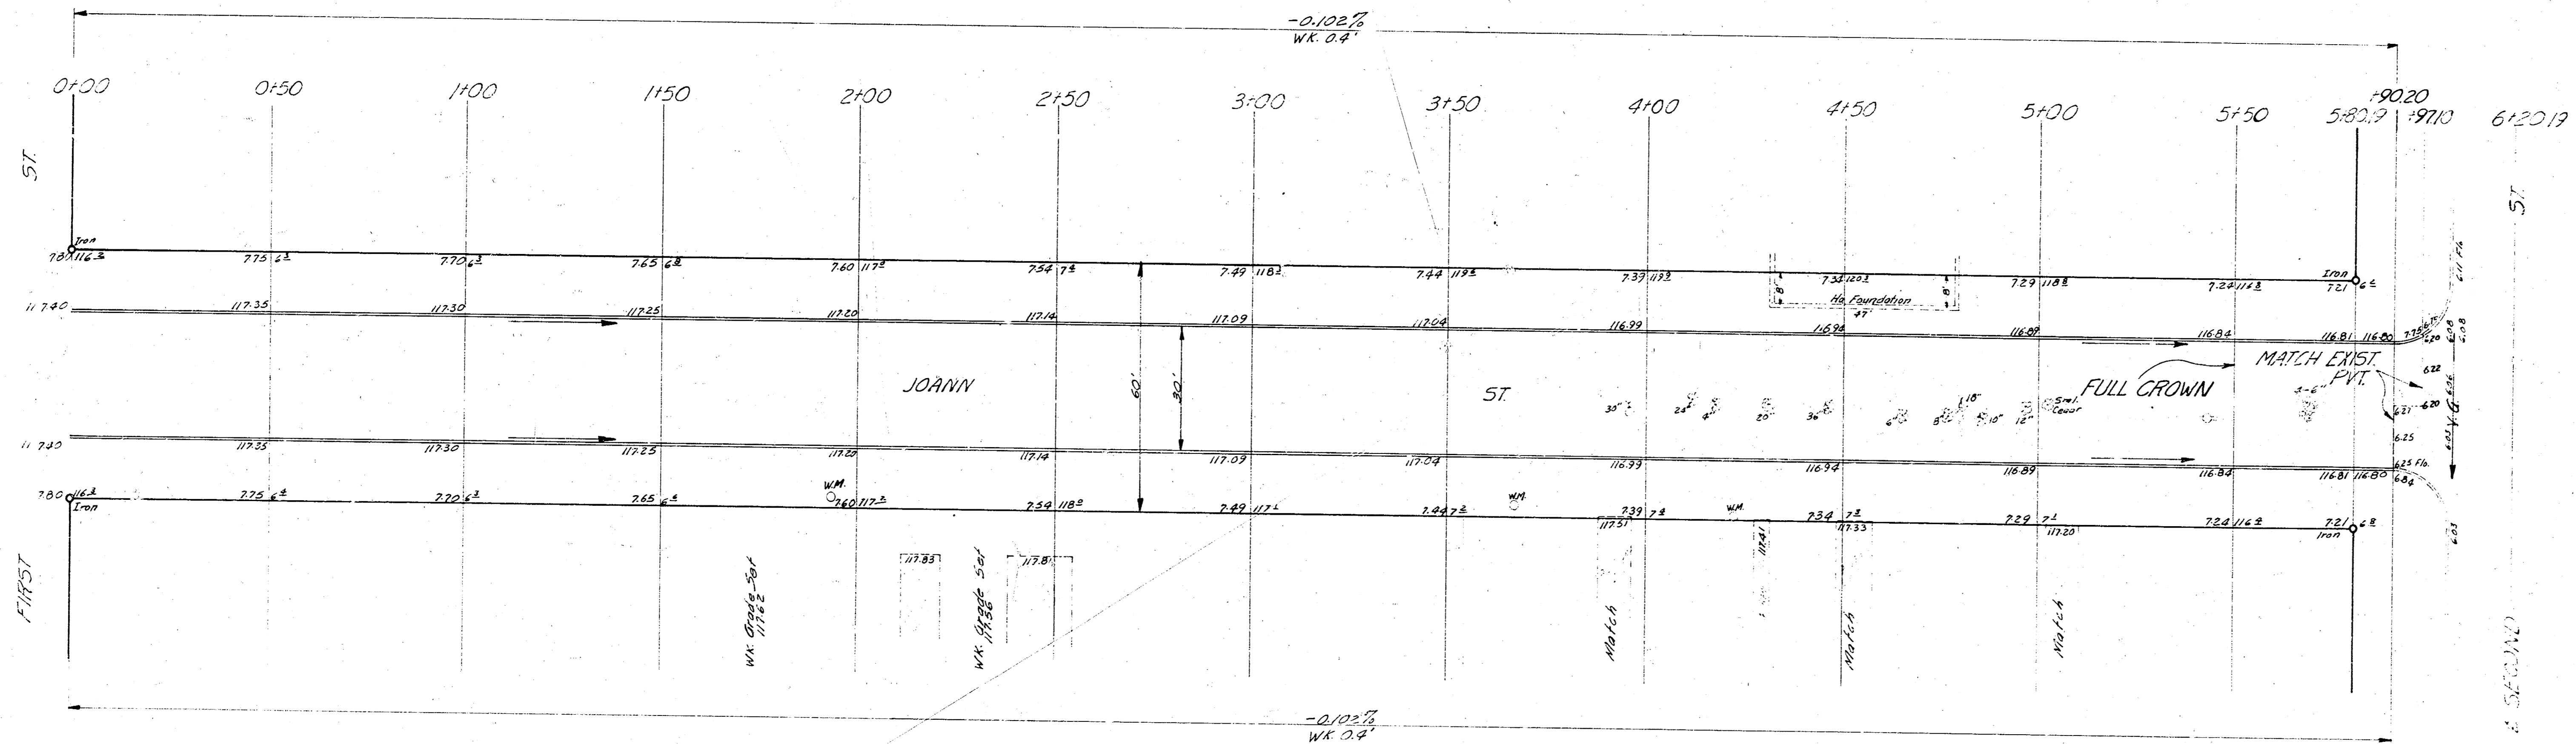


Note: 1. All elevations shown on this plan
 2. 117.20' 5th NE Cor 2nd & Stanton
 118.27' 4th NE Cor 2nd & Stanton
 115.35' 5th NE Cor 2nd & Joann

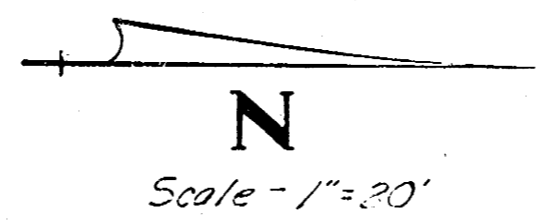

-B.S.M.
-S.M.
-S.M.

JOANN ST.
 N.L. FIRST - S.L. SECOND
 30' Conc. & Cb.
 CITY OF WICHITA, KANSAS
 B. SMITH CITY ENGINEER
 APRIL 1957 PROJ. NO. C16-212

117.20
 118.27
 115.35