
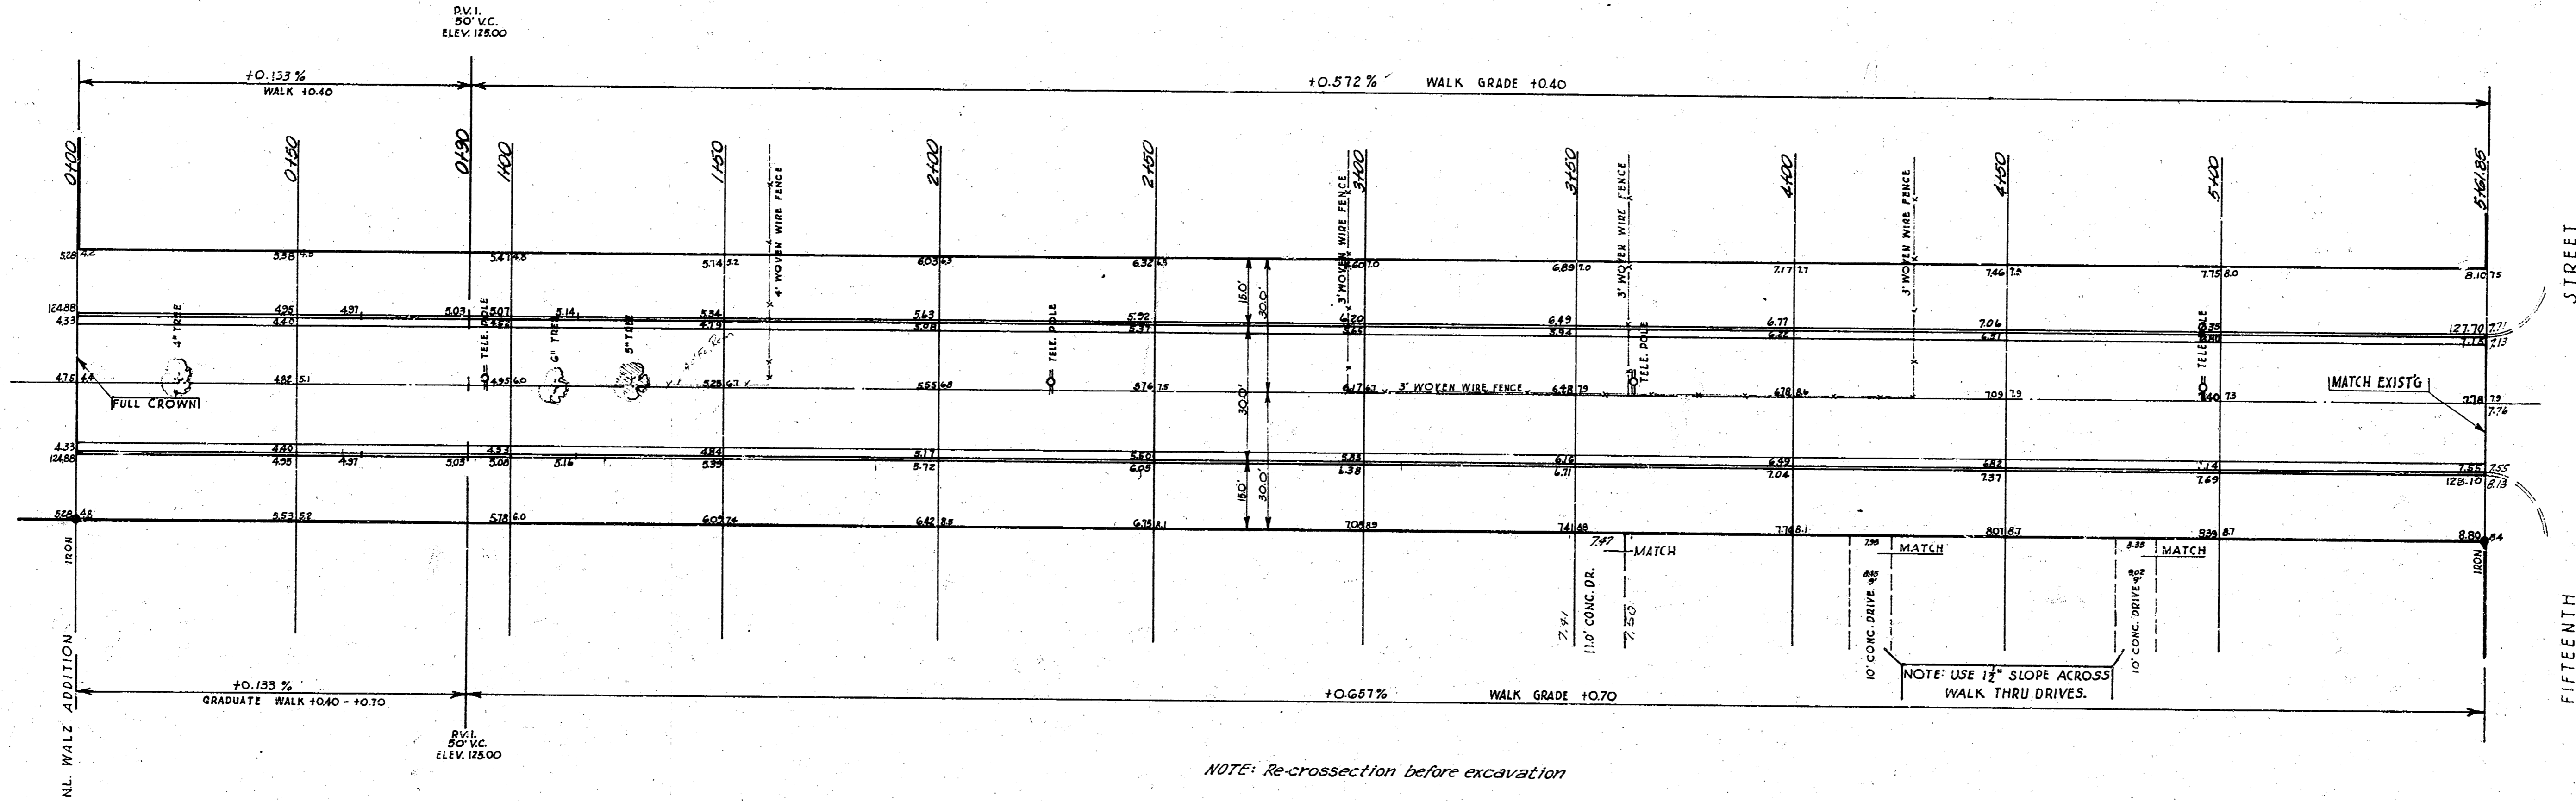


B.M. 12896 7' TOP WY CURB JOANN ST NORTH OF 15TH STREET
 BASE LINE - EAST PROPERTY LINE JOANN STREET

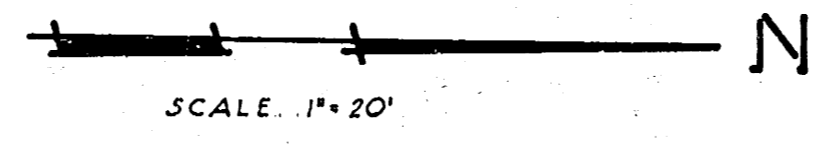

C. YOUNG
 185 V
 2-18-60
 S. SEAL
 2-18-60

NOTE: Re-cross-section before excavation

TOTAL EXCAVATION
 1302.1
 138.2
 1520.3 CU. YDS.

JOANN STREET
 NL WALZ ADDITION TO S. FIFTEENTH STREET
 26-2-30 ASPHALTIC CONCRETE
 CITY OF WICHITA, KANSAS
 D.E. SMITH CITY ENGINEER
 DATE MARCH 1950 PROJECT NO. CH-211

