



B.M. - 152.827 SE cor conc porch Ho# 1809 N Gow.  
 Stationing on East Property Line.

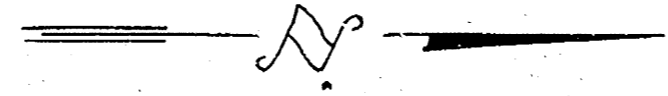

NOTICE TO CONTRACTOR -  
 All entrance pipes are to be disposed of in  
 accordance with City Dirt Checks.

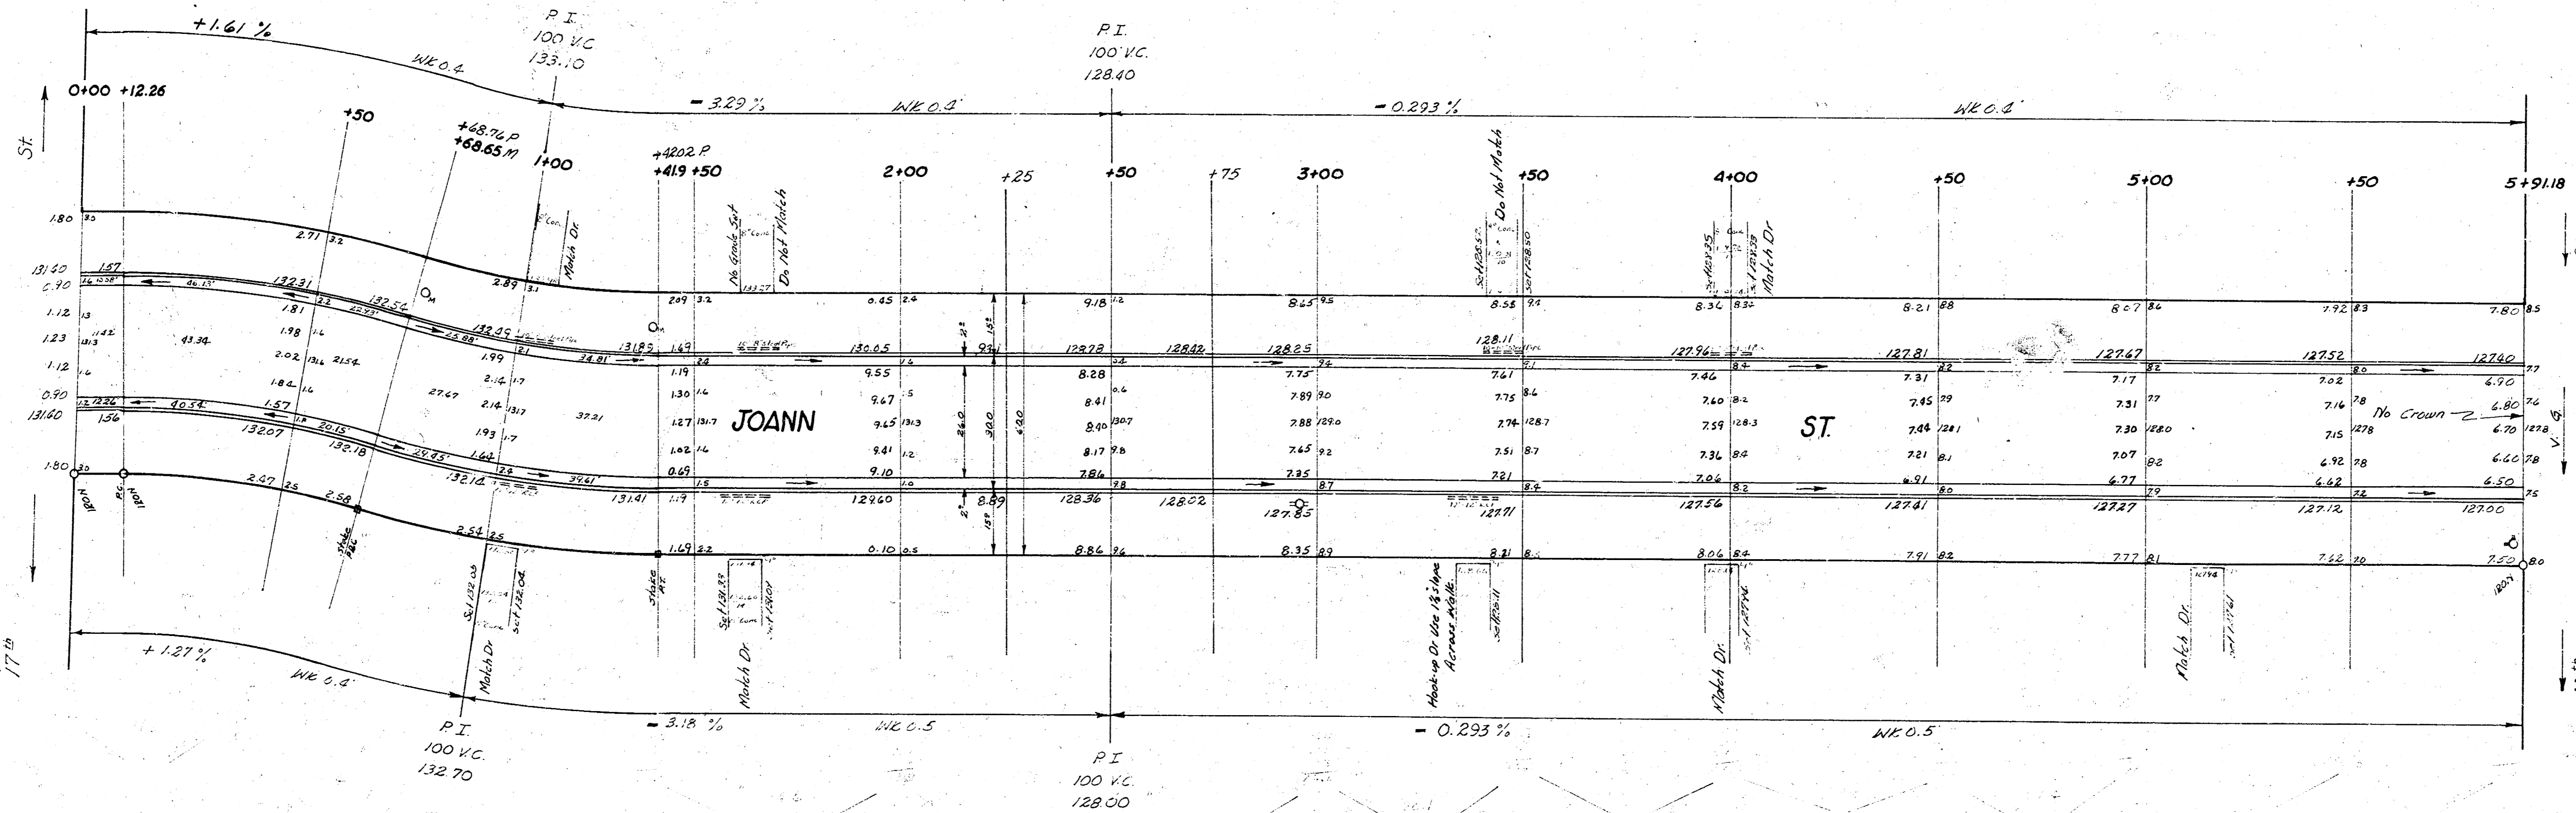

CURVE DATA: Sta. 0+12.26 to 1+42.02 6" offset East Curb.  
 R=211.34 - Sta. 2+12.26 to 0+68.76 D=253.34 Sta. 0+68.76 to 1+42.02

STATION	Arc Length	Deflection Angle	Total Deflection	Chord Length	Chord Length 6" offset Wcb.
0+12.26					
+50	39.4'	5° 20' 36"	5° 20' 36"	39.34	47.18
0+68.76	19.60	2° 39' 29"	8° 00' 00"	19.59	22.48
0+68.76					
1+00	30.17	3° 28' 41"	3° 28' 41"	30.15	25.15
+42.02	40.88	4° 35' 19"	8° 00' 00"	40.54	38.82

JOANN STREET  
 NL 17<sup>th</sup> St to SL 18<sup>th</sup> St  
 26-2-30 AC.  
 CITY OF WICHITA, KANSAS  
 B.E. SMITH CITY ENGINEER  
 MAY 1957 PROJ. NO C14-338