
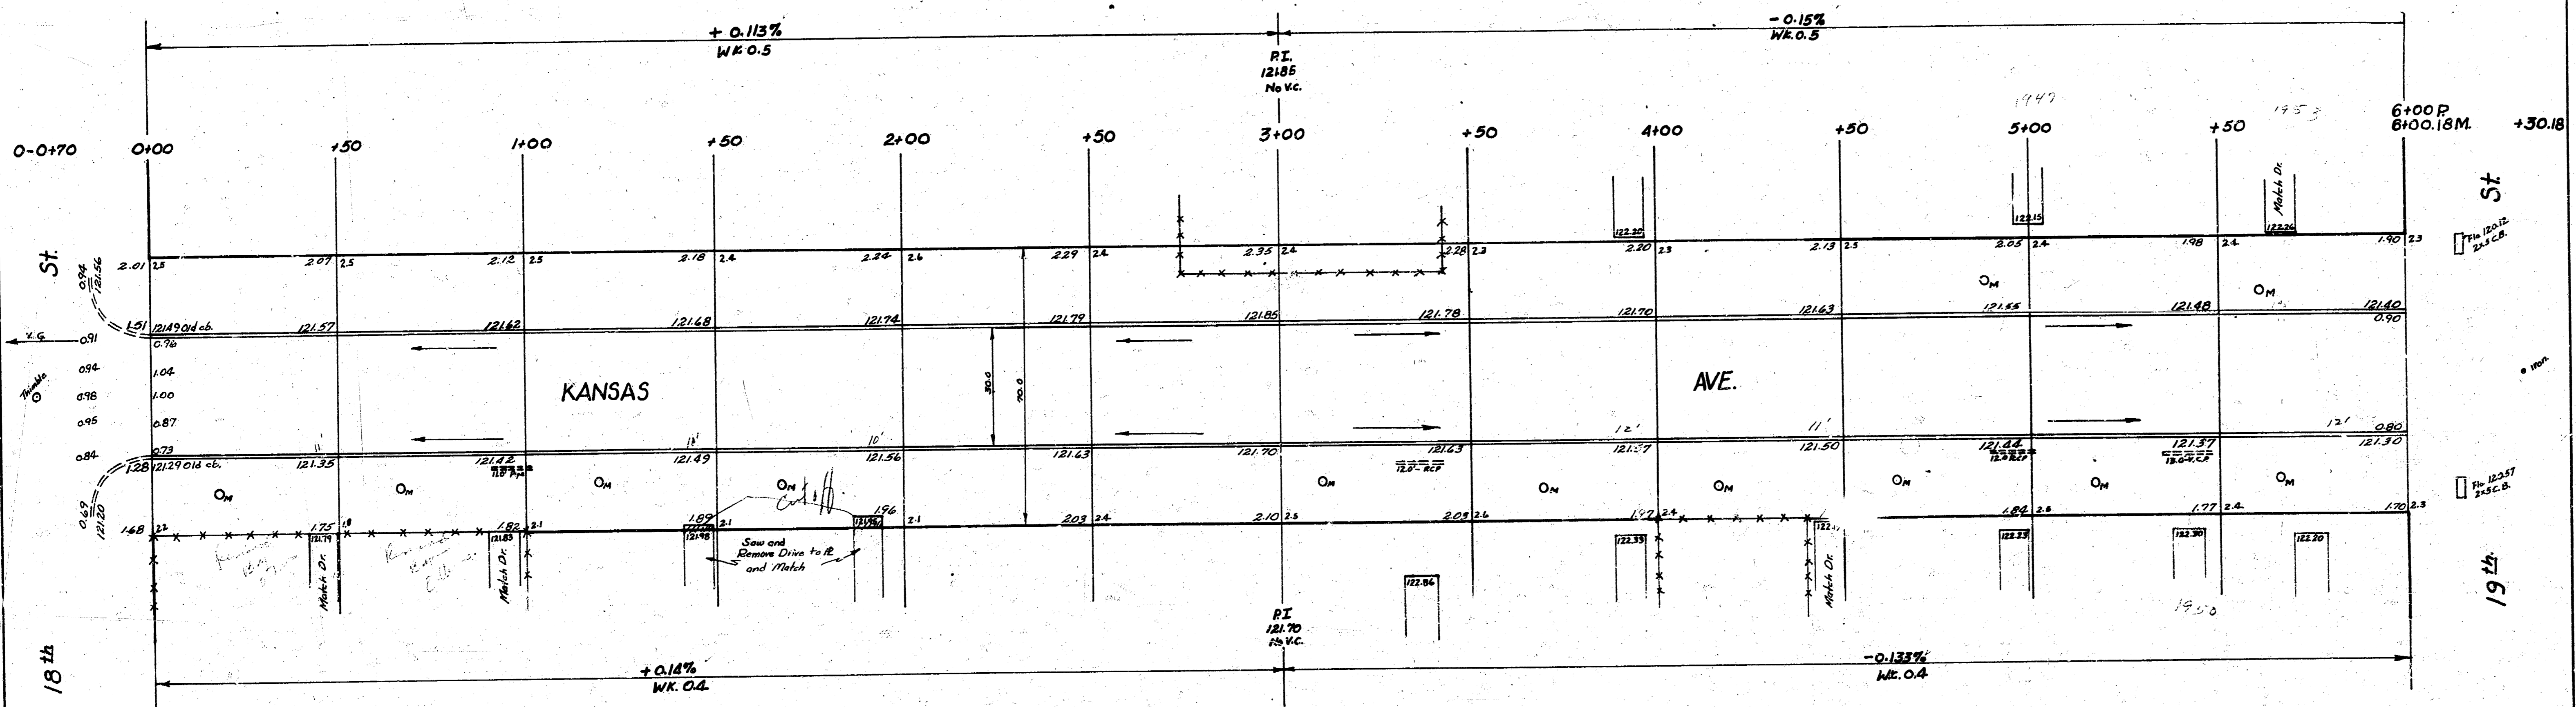


BM-122.22 NW cor conc porch Ho. 1832 No. Kansas
 BM-123.03 NW cor conc porch Ho. 1902 No. Kansas
 BM-123.43 SE cor conc porch Ho. 1953 No. Kansas.

Ties to Iron - E 19th & E Kansas
 41.85 SW to center rail of 5 in NW face of pole.
 49.55 NE to SW cor. Ho. foundation under siding.
 72.90 SE to NW cor. Ho. foundation under siding.

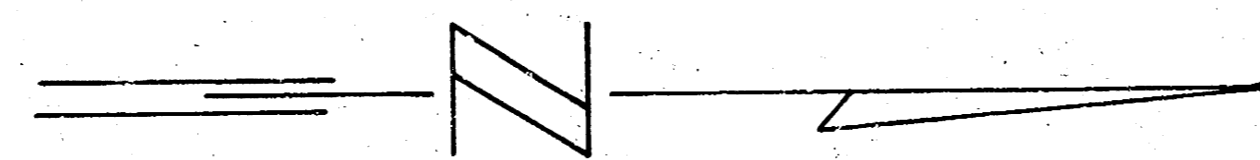

Survey Kansas
 Plan Kansas
 D.S. 4395
 Checked 1/27

Excavation
 Property - 1018.2 City -
 +10/10 1018.8
 1120.0 cty. gds.

NOTICE TO CONTRACTOR:-
 Entrance pipe to be disposed of in accordance with instructions of dirt checker.



KANSAS AVE.
 NL 18th St to SL 19th St
 30' Conc & Cb
 B.E. Smith City Engineer
 Feb. 1956 Proj. No. C15-264