



Survey
Plan
E.C.
Checked

Remove shaded section of
exist pvt l cb. Replace pvt to
new cb line & construct new
V.G.

NOTE: Stationing taken from
State Hwy plans

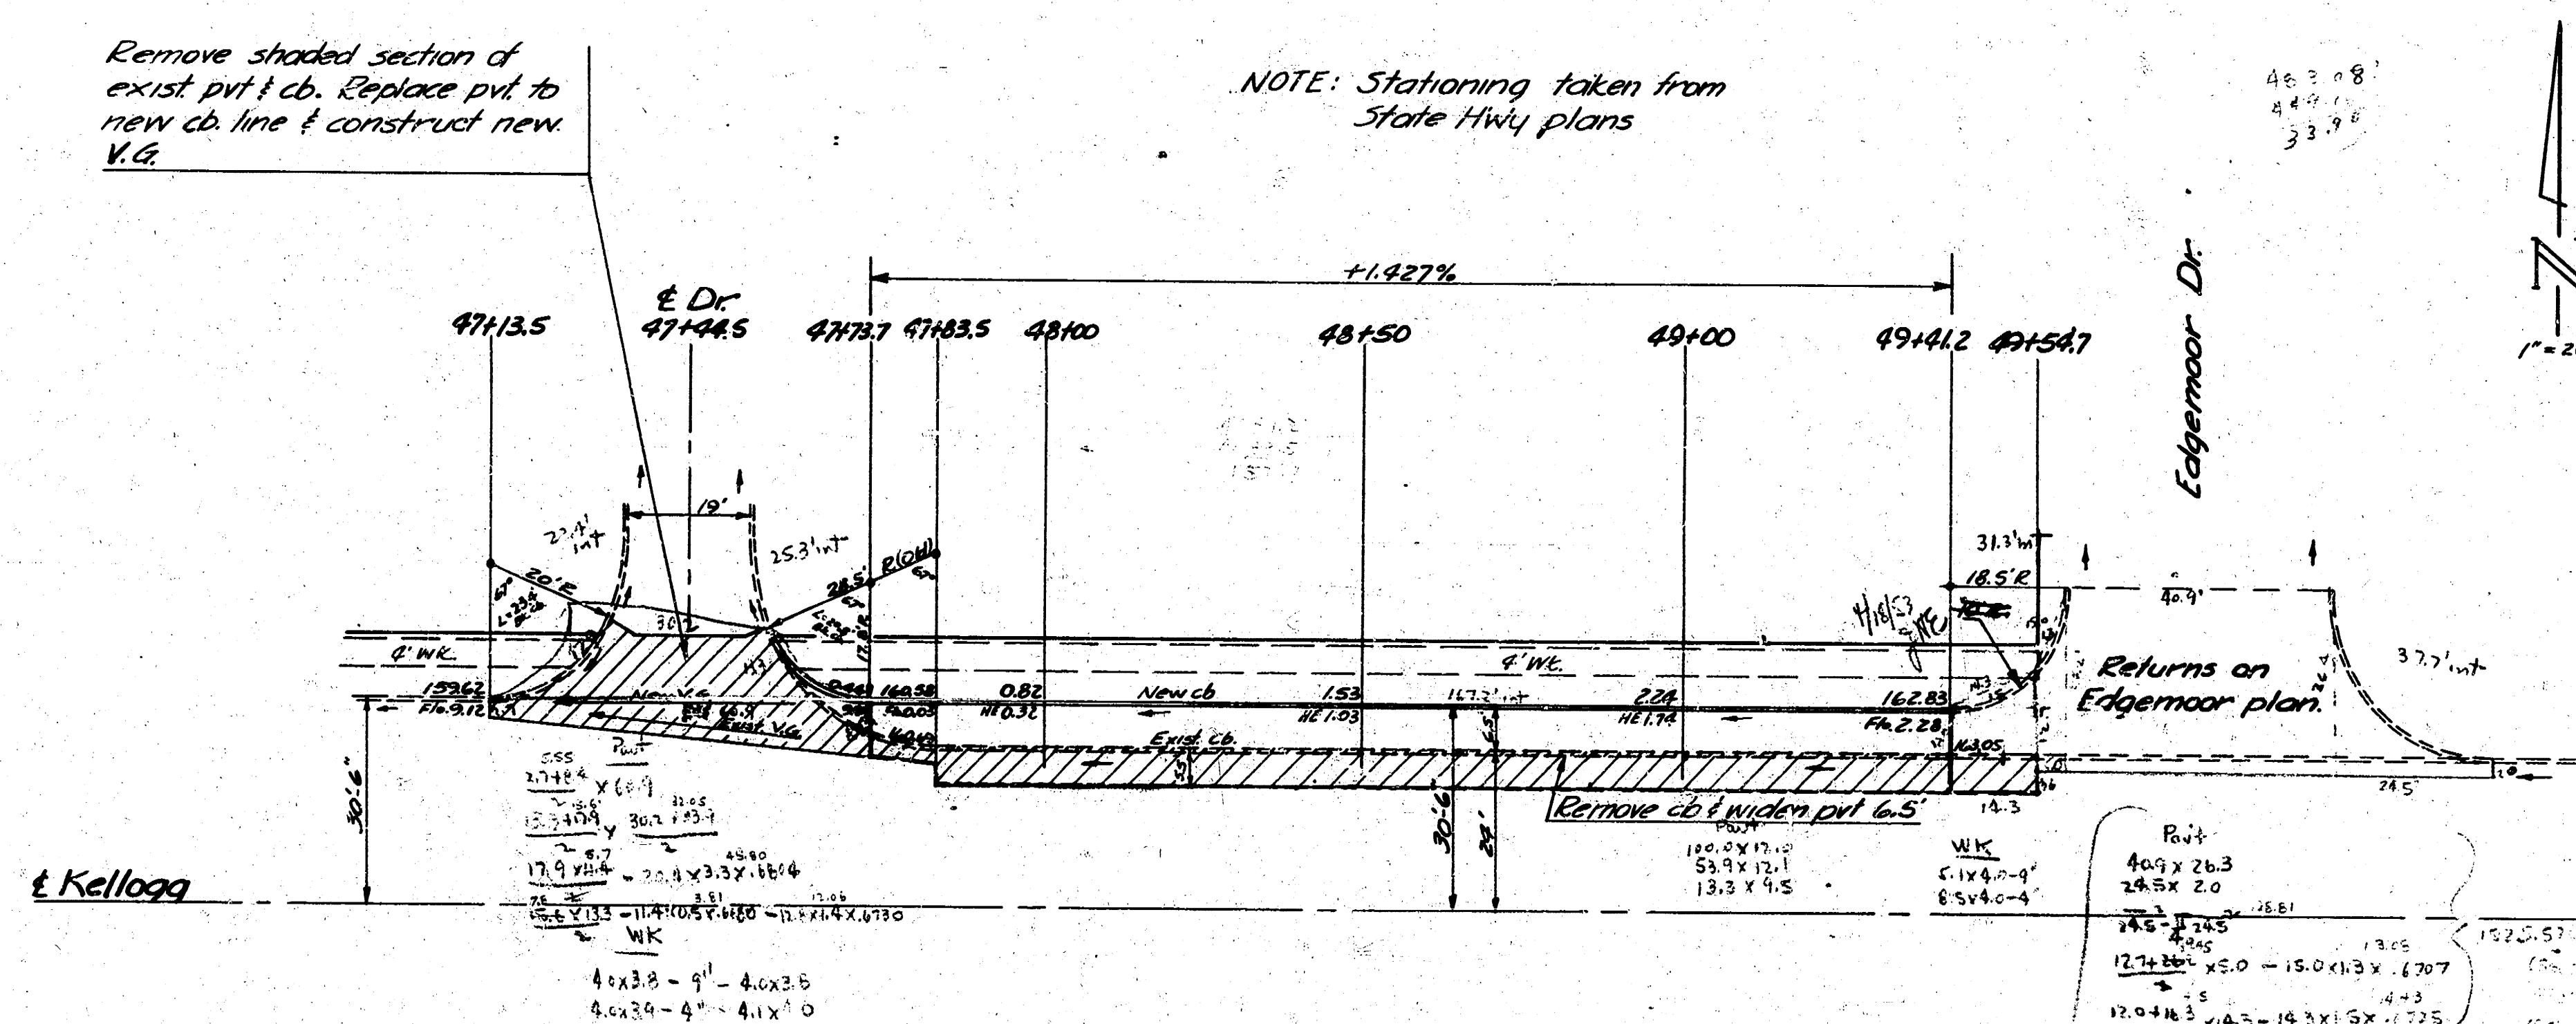

Grate Thickness
 $17.5 \times 1.5 \times 1.5 = 13.84 \text{ cu yds}$

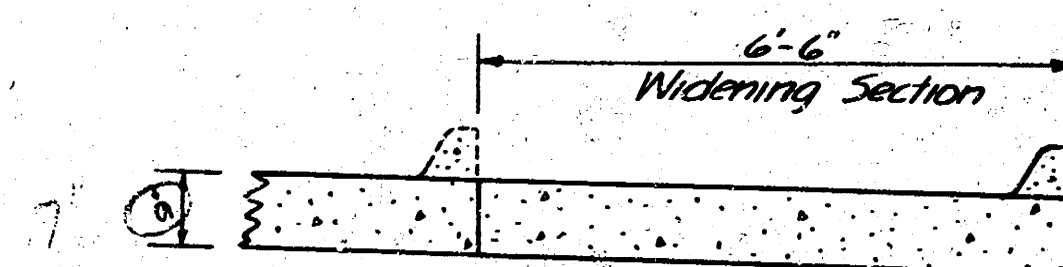

Slope of widening section 0.5' per ft

SECTION OF PVT WIDENING: f CB



Exc.
1978.5
947.5
1031.0
61.4 cu ft = 23.70 yds

Reconstruction


KELLOGG WIDENING
N.S. KELLOGG & VET. ADMIN.
E.S. EDGEMOOR-VET. ADMIN. DR.