


B.M. 107.15 Std. N.W. Cor. Hydraulic & Kellogg  
 B.M. 106.58 Top Ch. S. End W. Ch. Ref. S.B. Orme St W.S. Orme Court.  
 B.M. 108.25 N.E. Cor. Lower Step House 72001 Indianapolis & Orme Court.

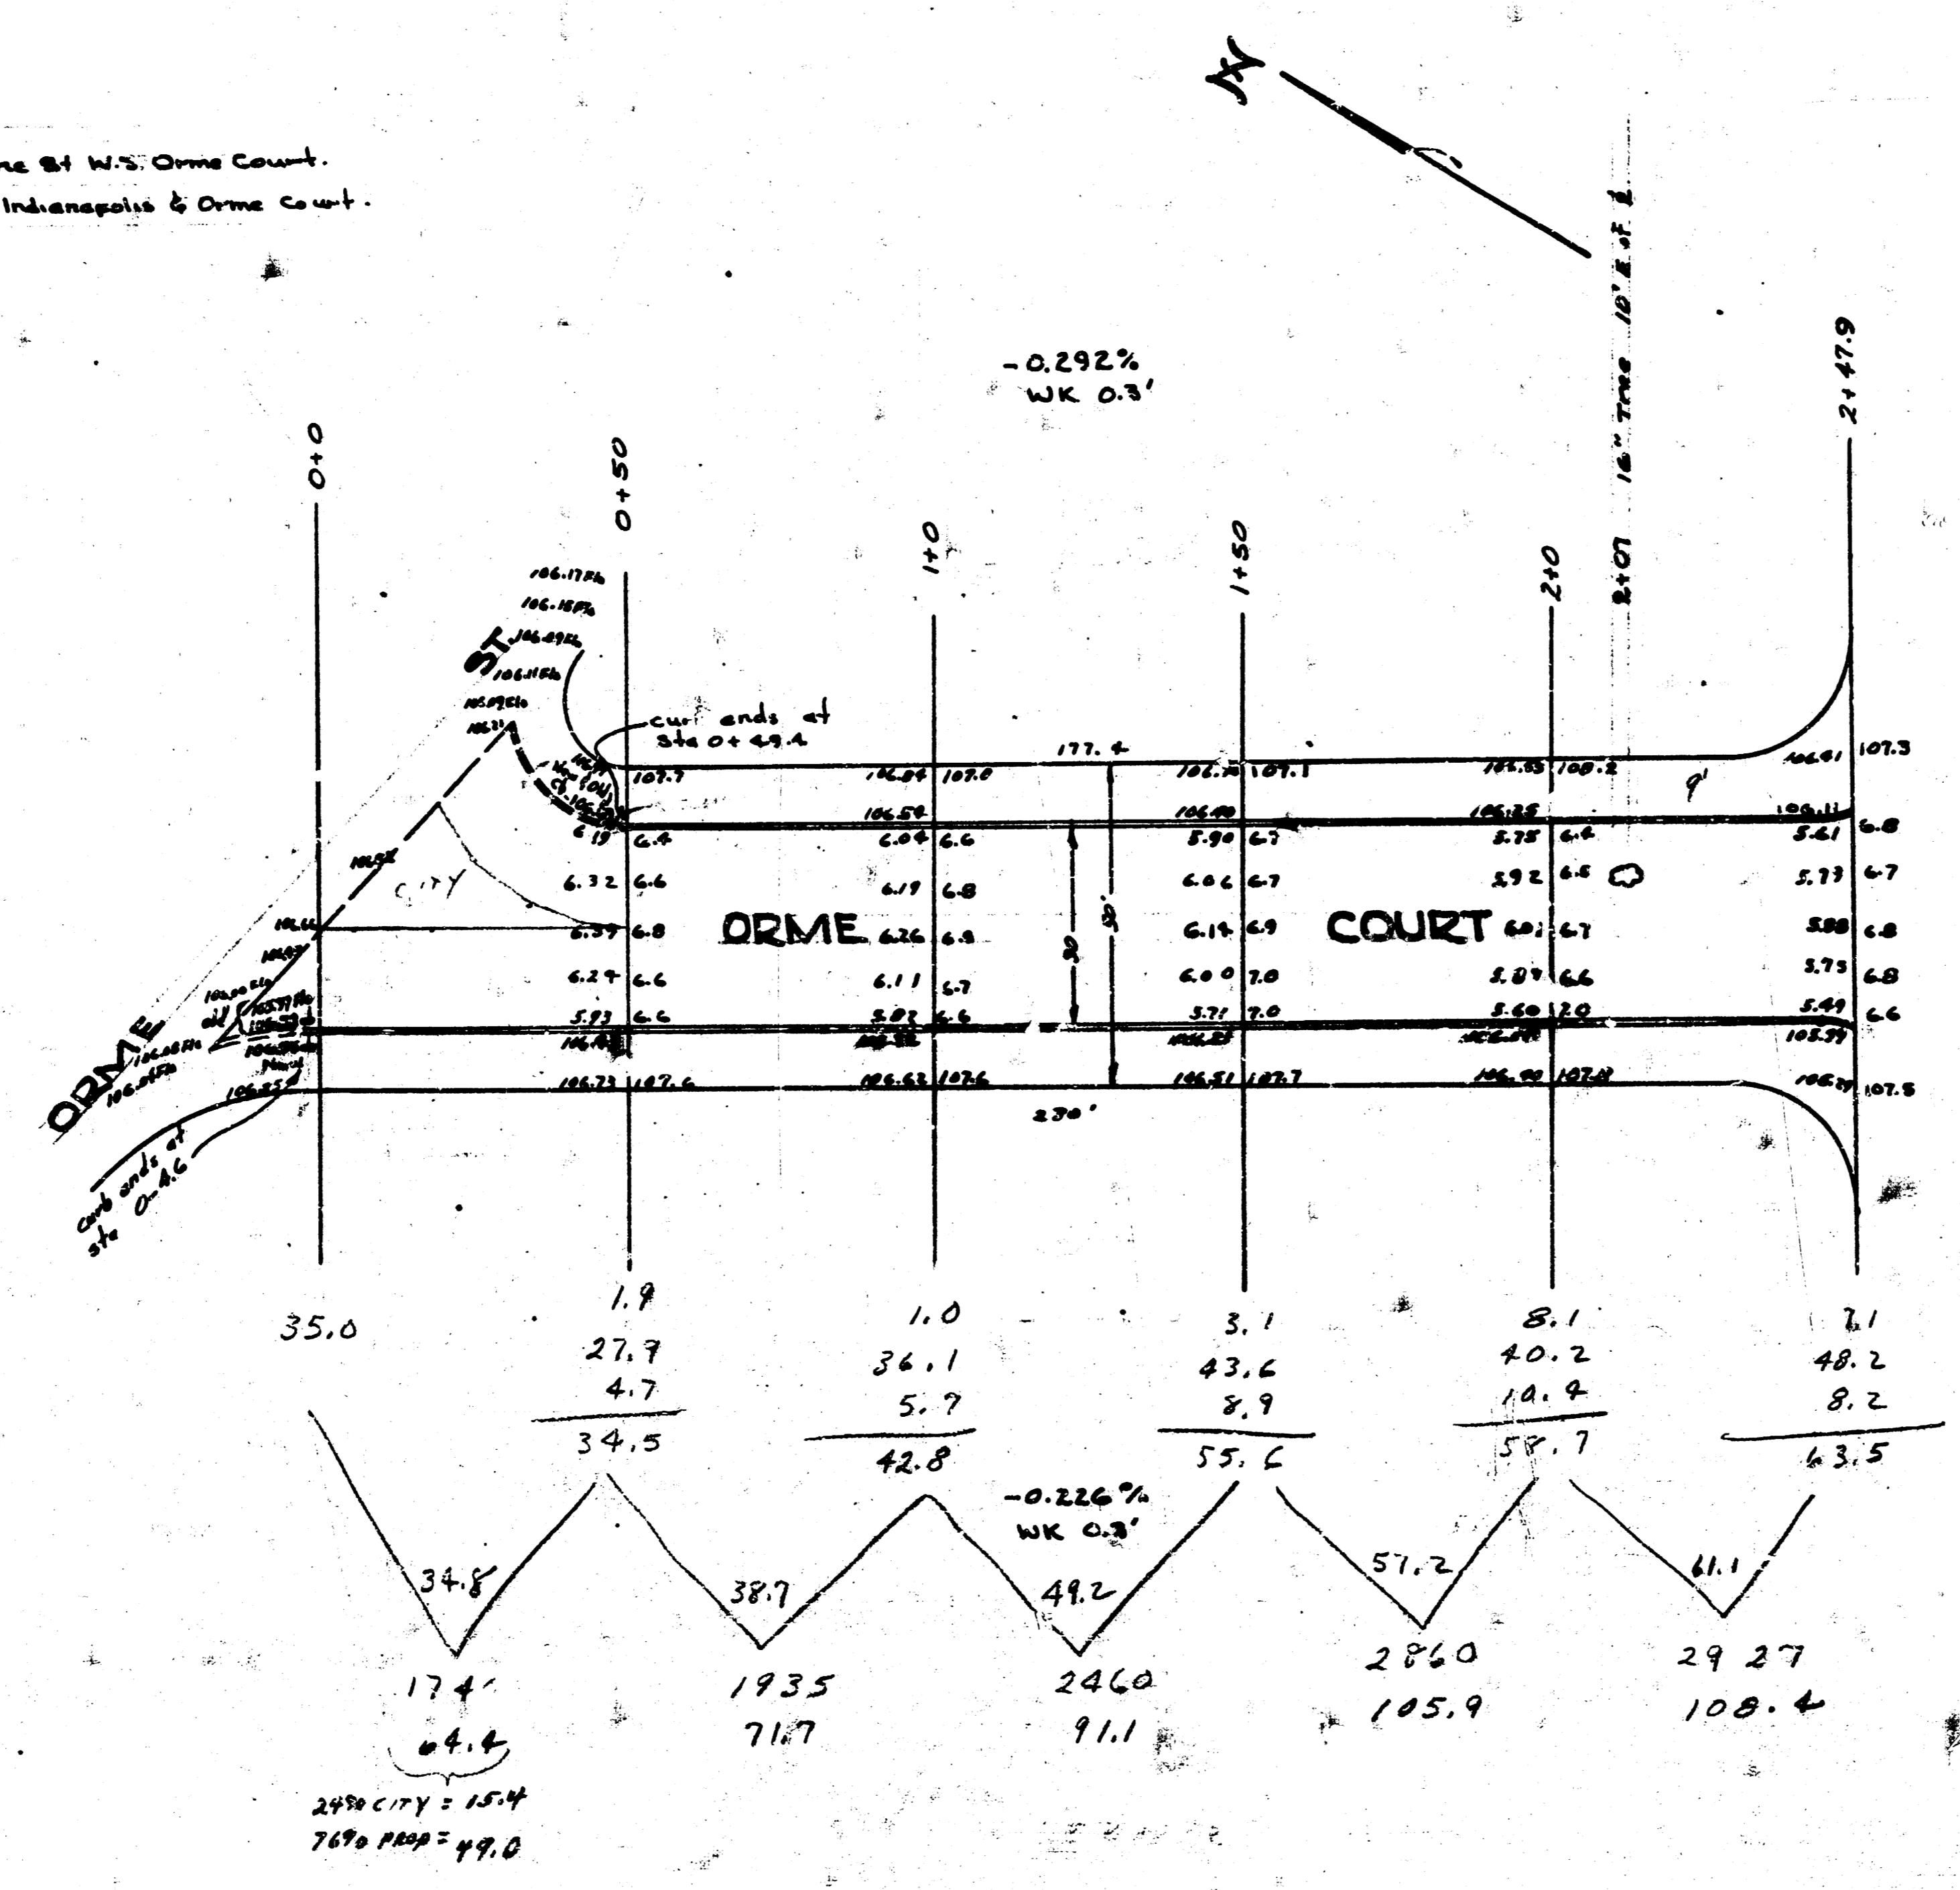

PROP  
 108.4  
 105.9  
 91.1  
 71.7  
 49.2  
 ---  
 426.7  
 42.6  
 ---  
 Property Total 468.7 cu yds

CITY  
 15.4  
 ---  
 1.5  
 ---  
 16.9

12 lines  
**ORME COURT**  
 30' CONC. & CB.  
 CITY OF WICHITA, KANS.  
 L.K. WHITE - CITY ENGINEER  
 MARCH 1947

4 3 1 (15)