


Survey Book 11 Bk 46
 Plan 10
 Checked *gfe*

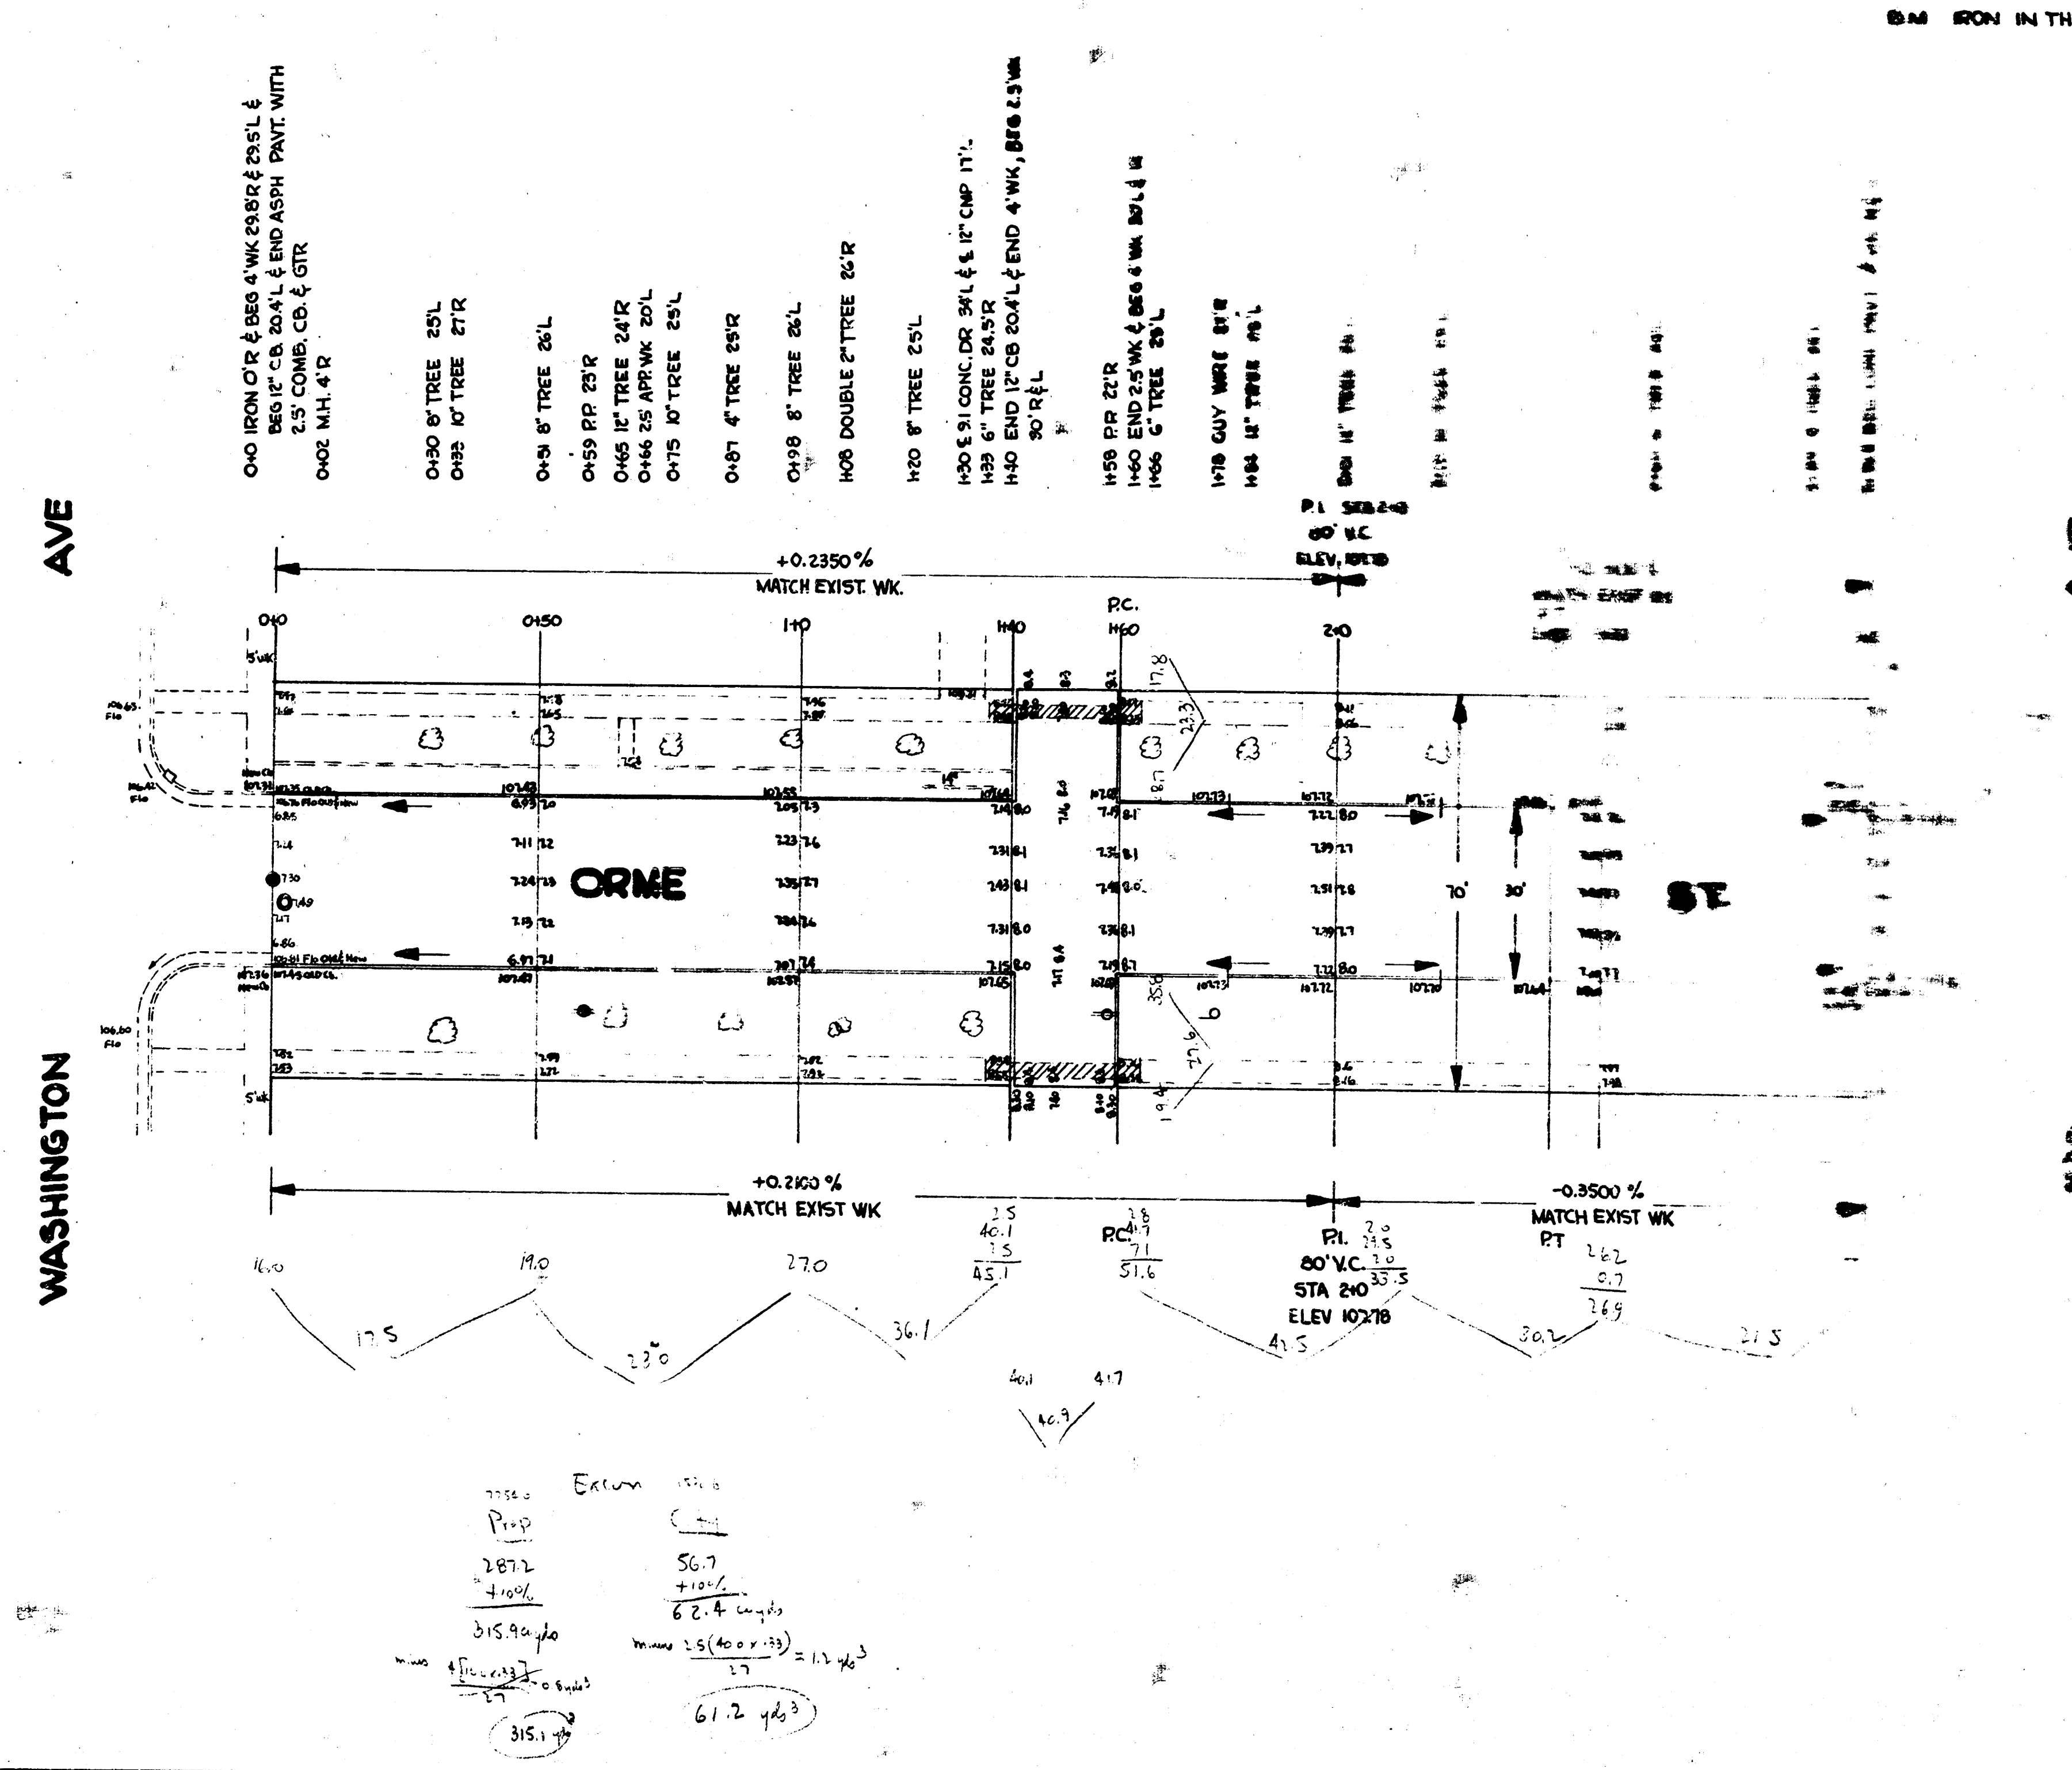

B.M. IRON IN THIMBLE E. ORME & E. 8th AVE ELEV. 107.44

NOTE TO CONTRACTOR & FIELD ENGINEER

1. MATCH EXIST. PAVT. AT INTERSECTIONS OF WASH. & 8th AVE.
2. WK. REPL. AT ALLEYS TO BE BUILT TO GRADES SHOWN.
3. ENTRANCE PIPE REM. WILL BE DISPOSED OF IN ACCORDANCE WITH INSTRUCTIONS OF DIRT CHECKER

ORME ST
 30\"