


Book "G"


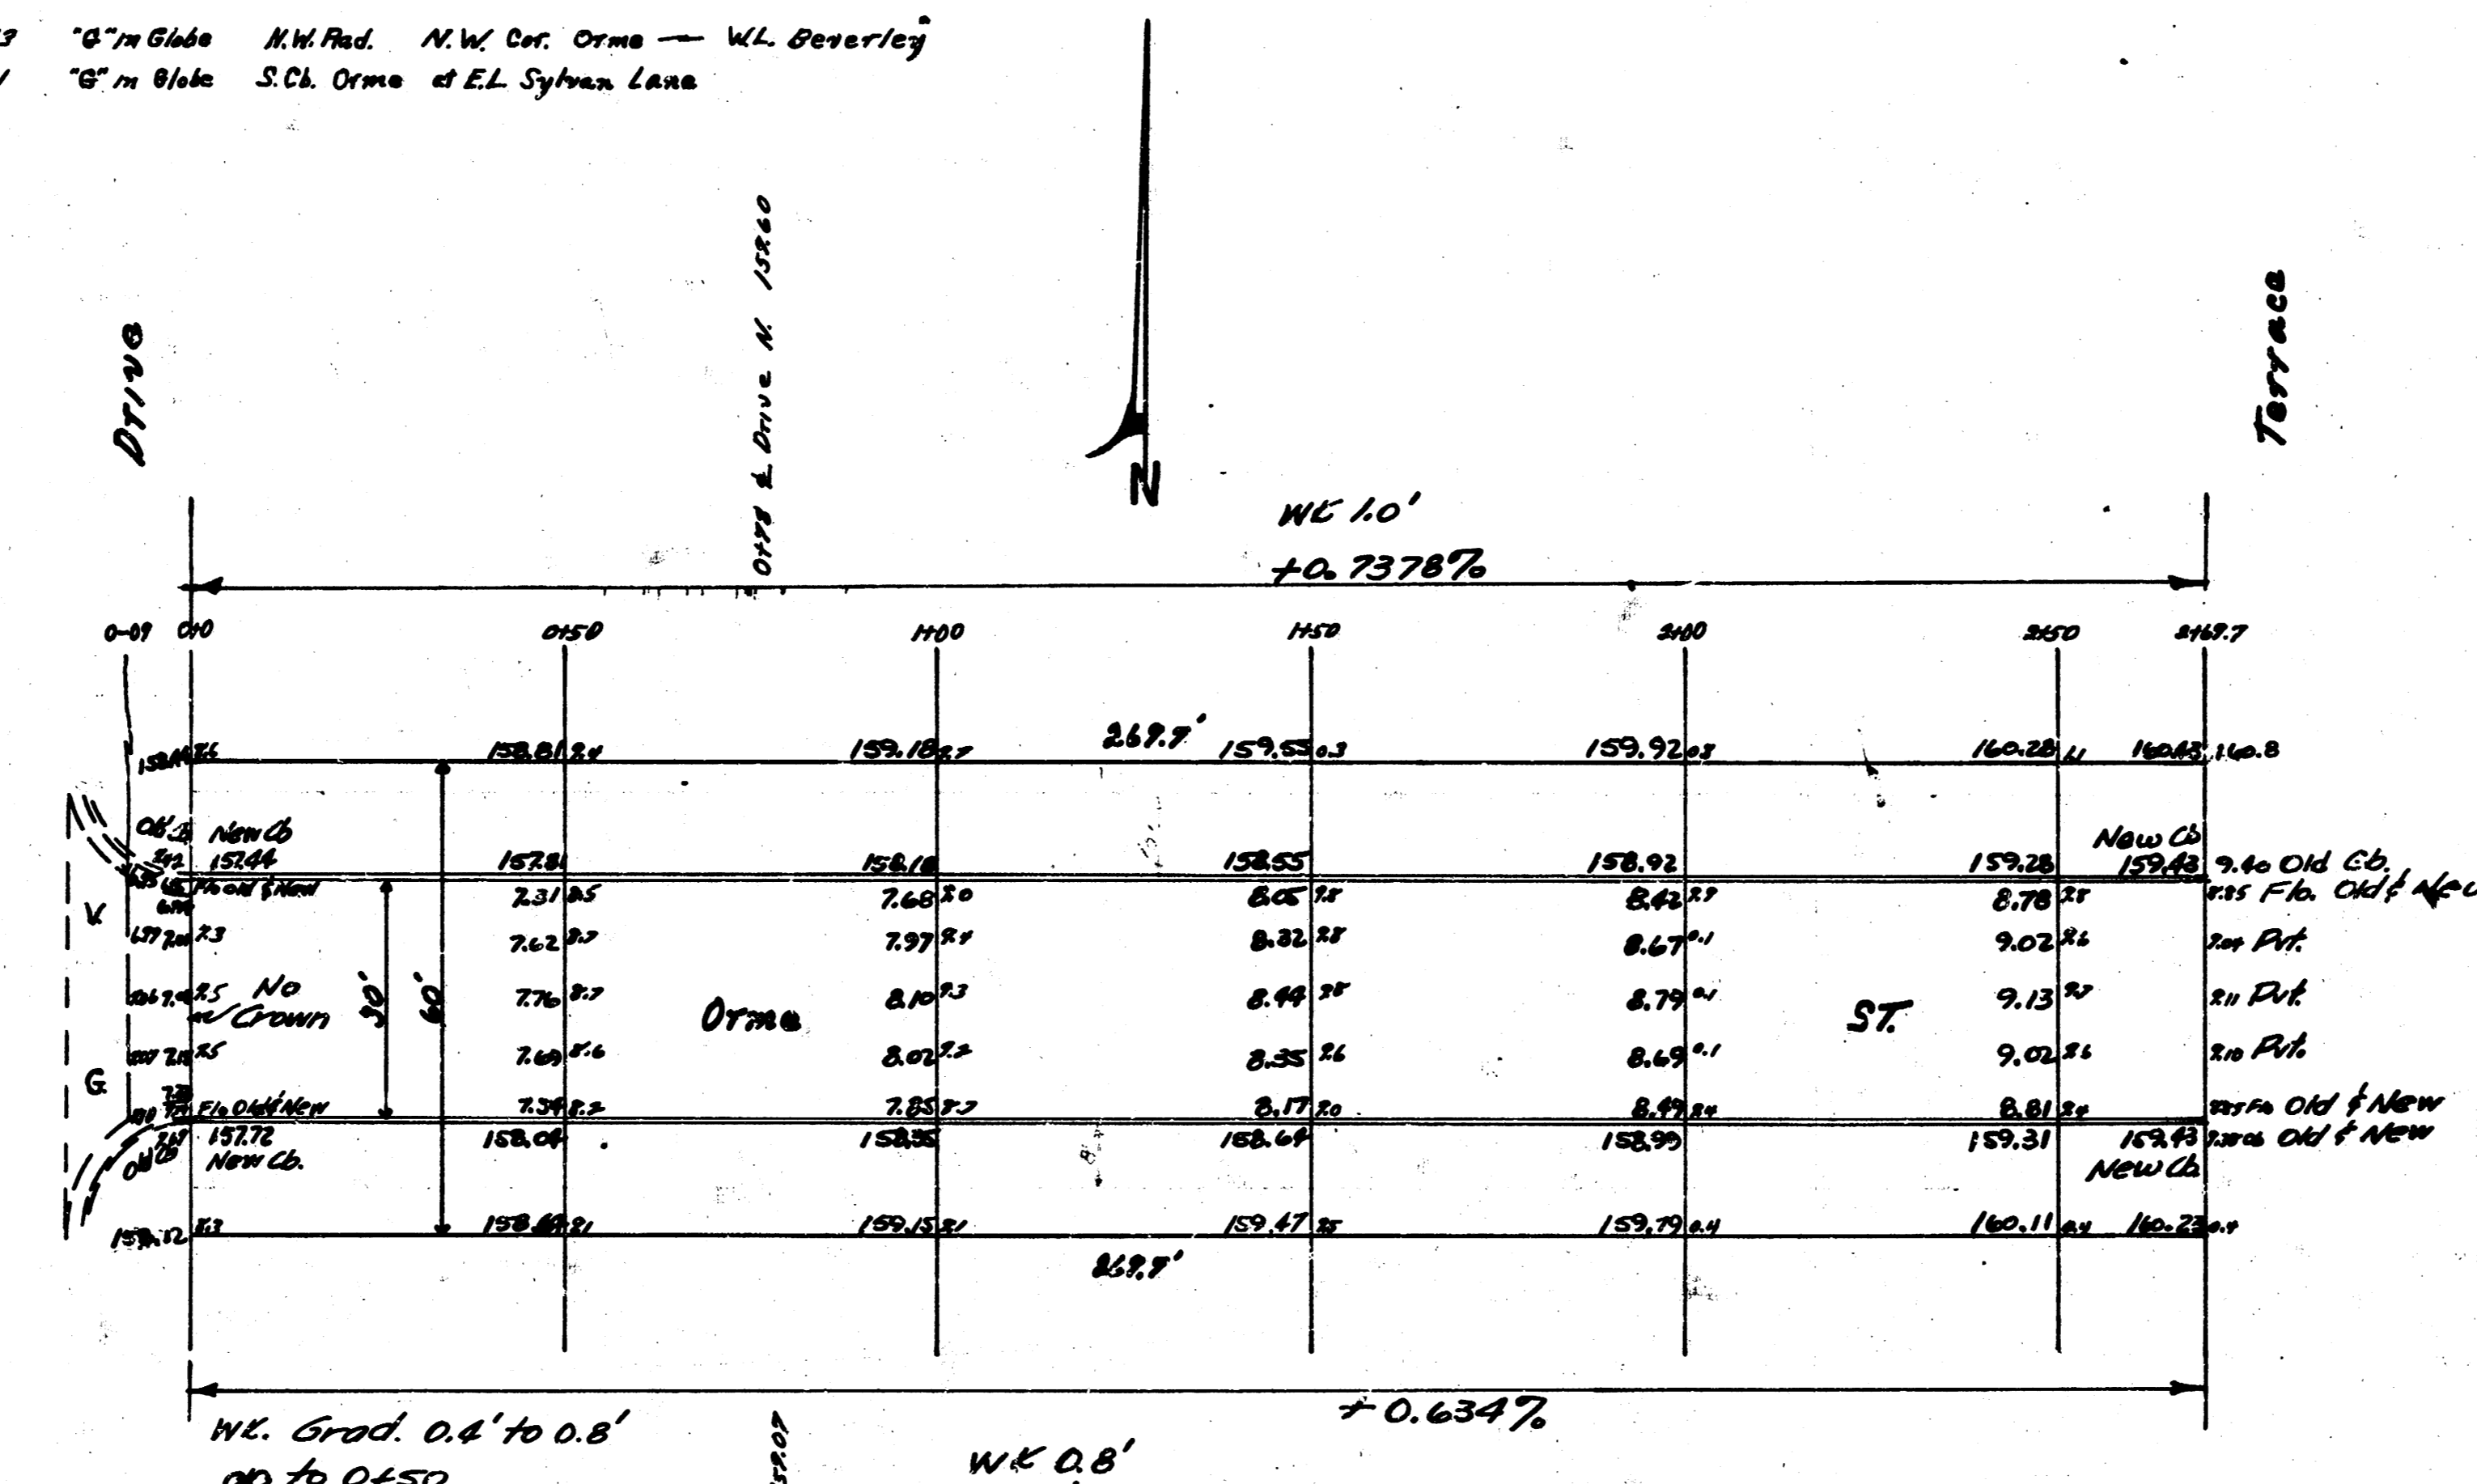

Prop
 6.8
 80.7
 92.0
 104.5
 118.3
 125.0
 132.3
 140.0
 148.0
