


BM 160.65 RR spike ES PP 6' N of NL Orme E - ES Rock Road.

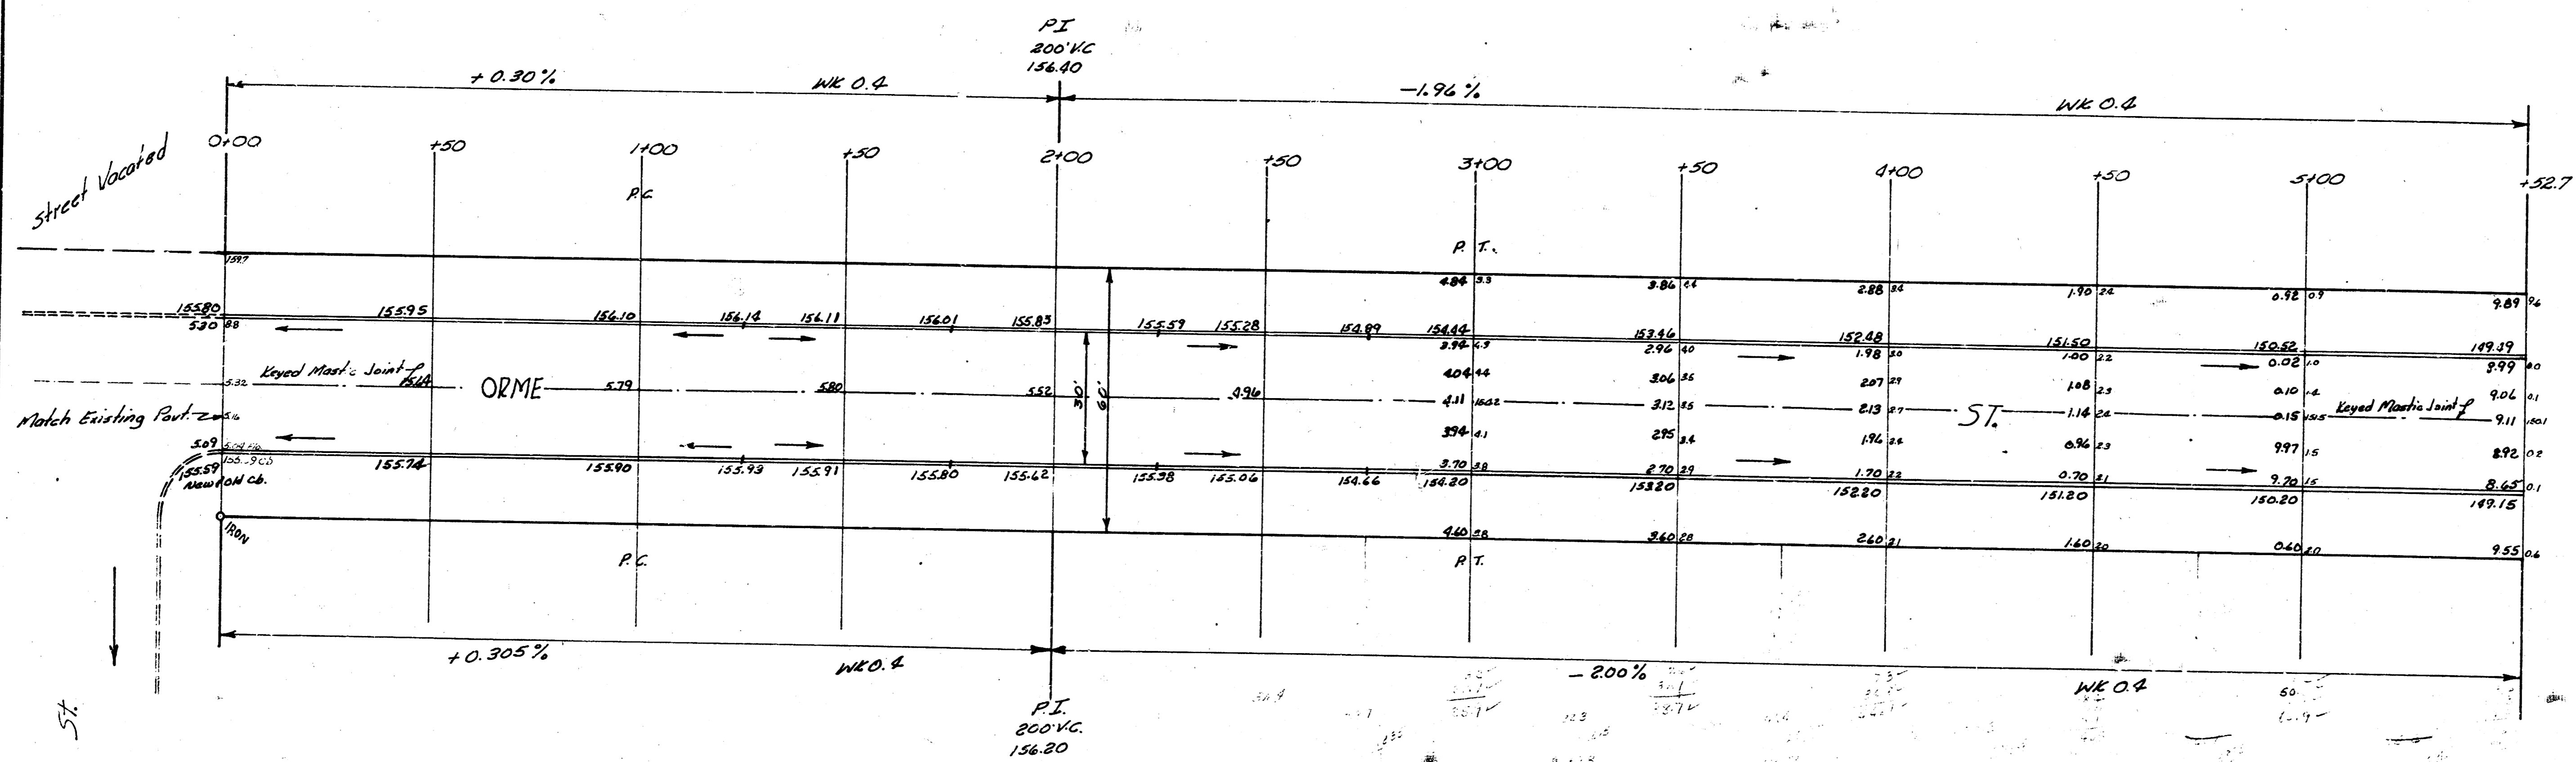

Use 1/2" bars, 8' long on 2'-6" centers
DETAILS OF MASTIC JOINT
 No Scale

Proposed 1936
 City
 1936

Sheet 1 of 2
 ORME ST
 EL Eastmoor to EL Eastmoor Addn.
 30' Conc & Co.
 CITY OF WICHITA, KANSAS
 B.E. SMITH CITY ENGINEER
 June 1936 PROJ NO C15-128

