


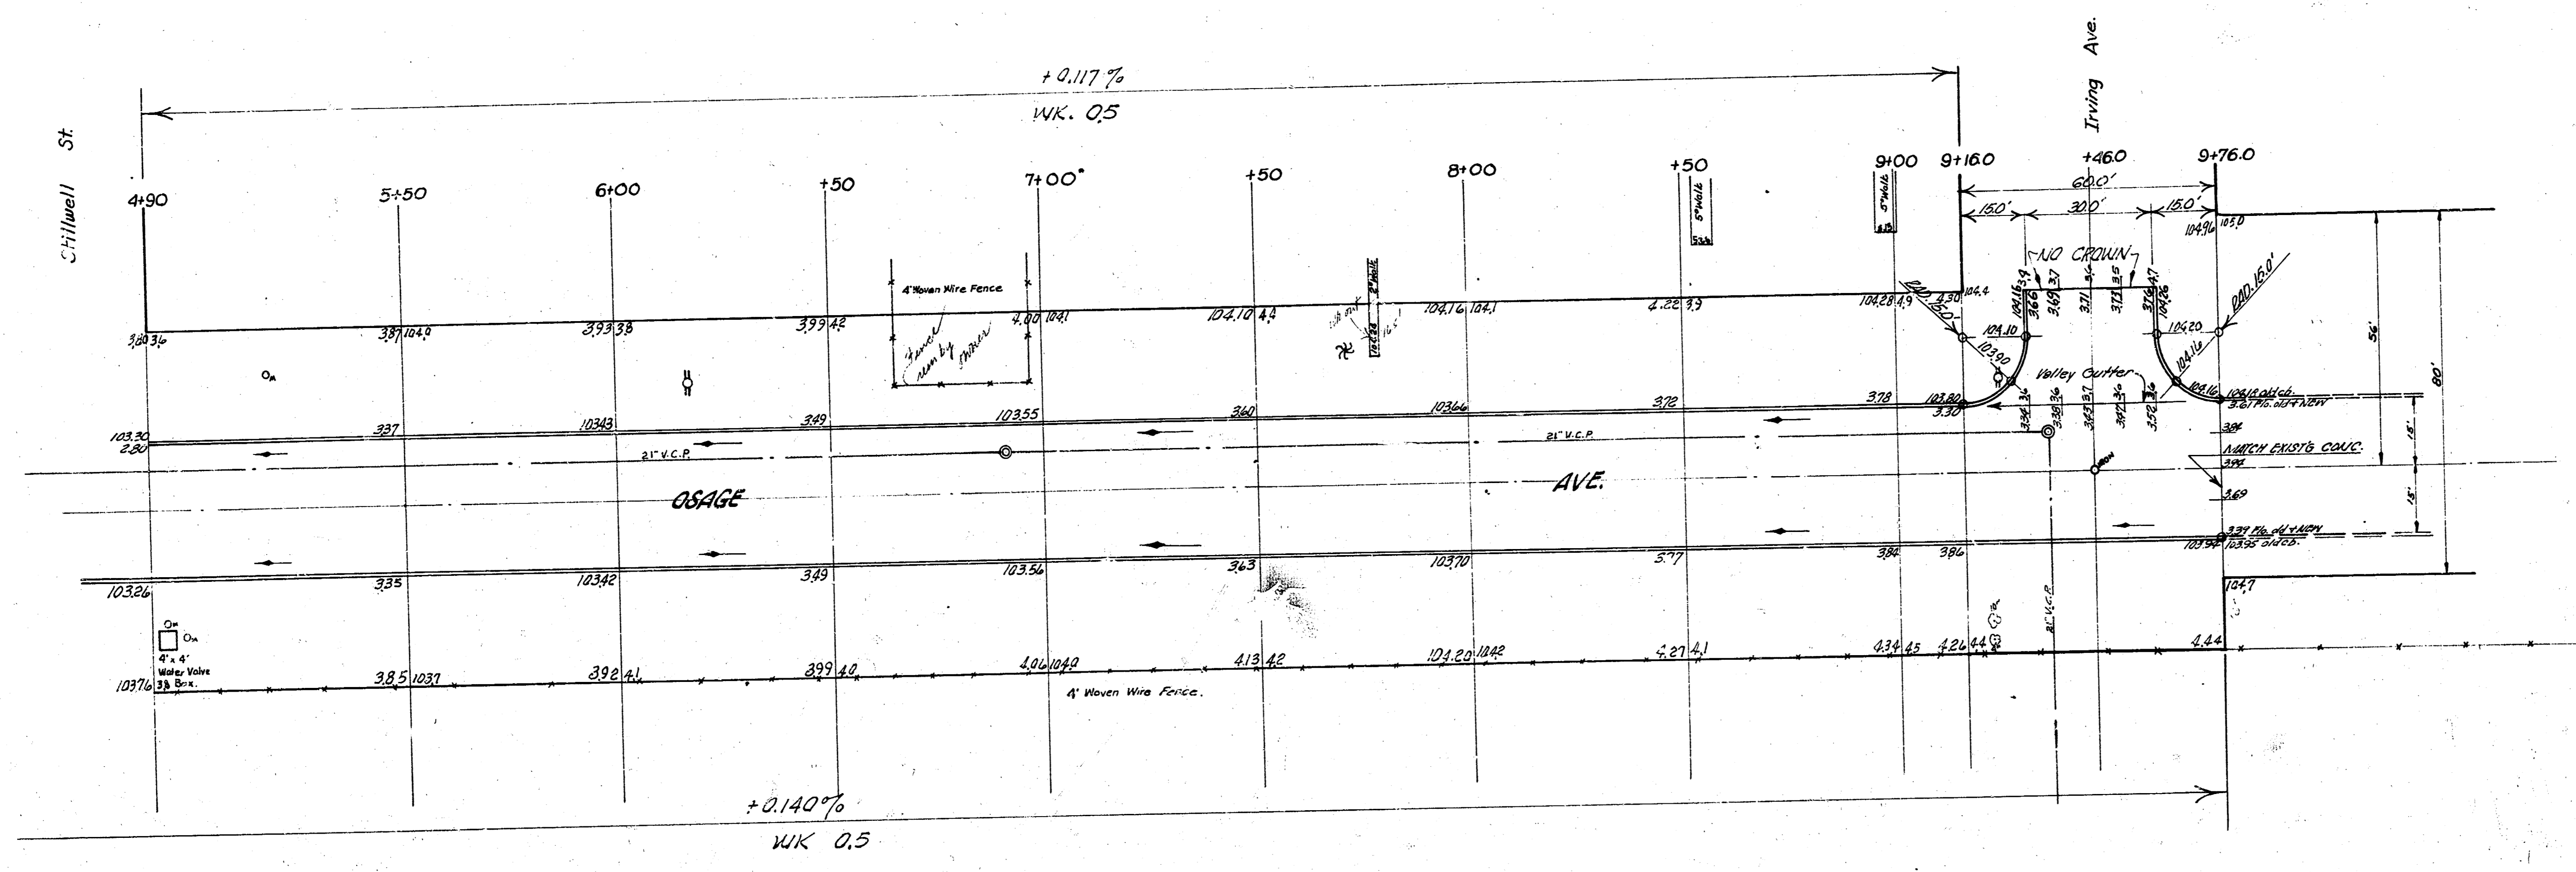

SCALE 1"=20'



OSAGE AVE.

2/4

PROJ. NO. C17-35