


Survey
BK 677
Plan
Dwg
City

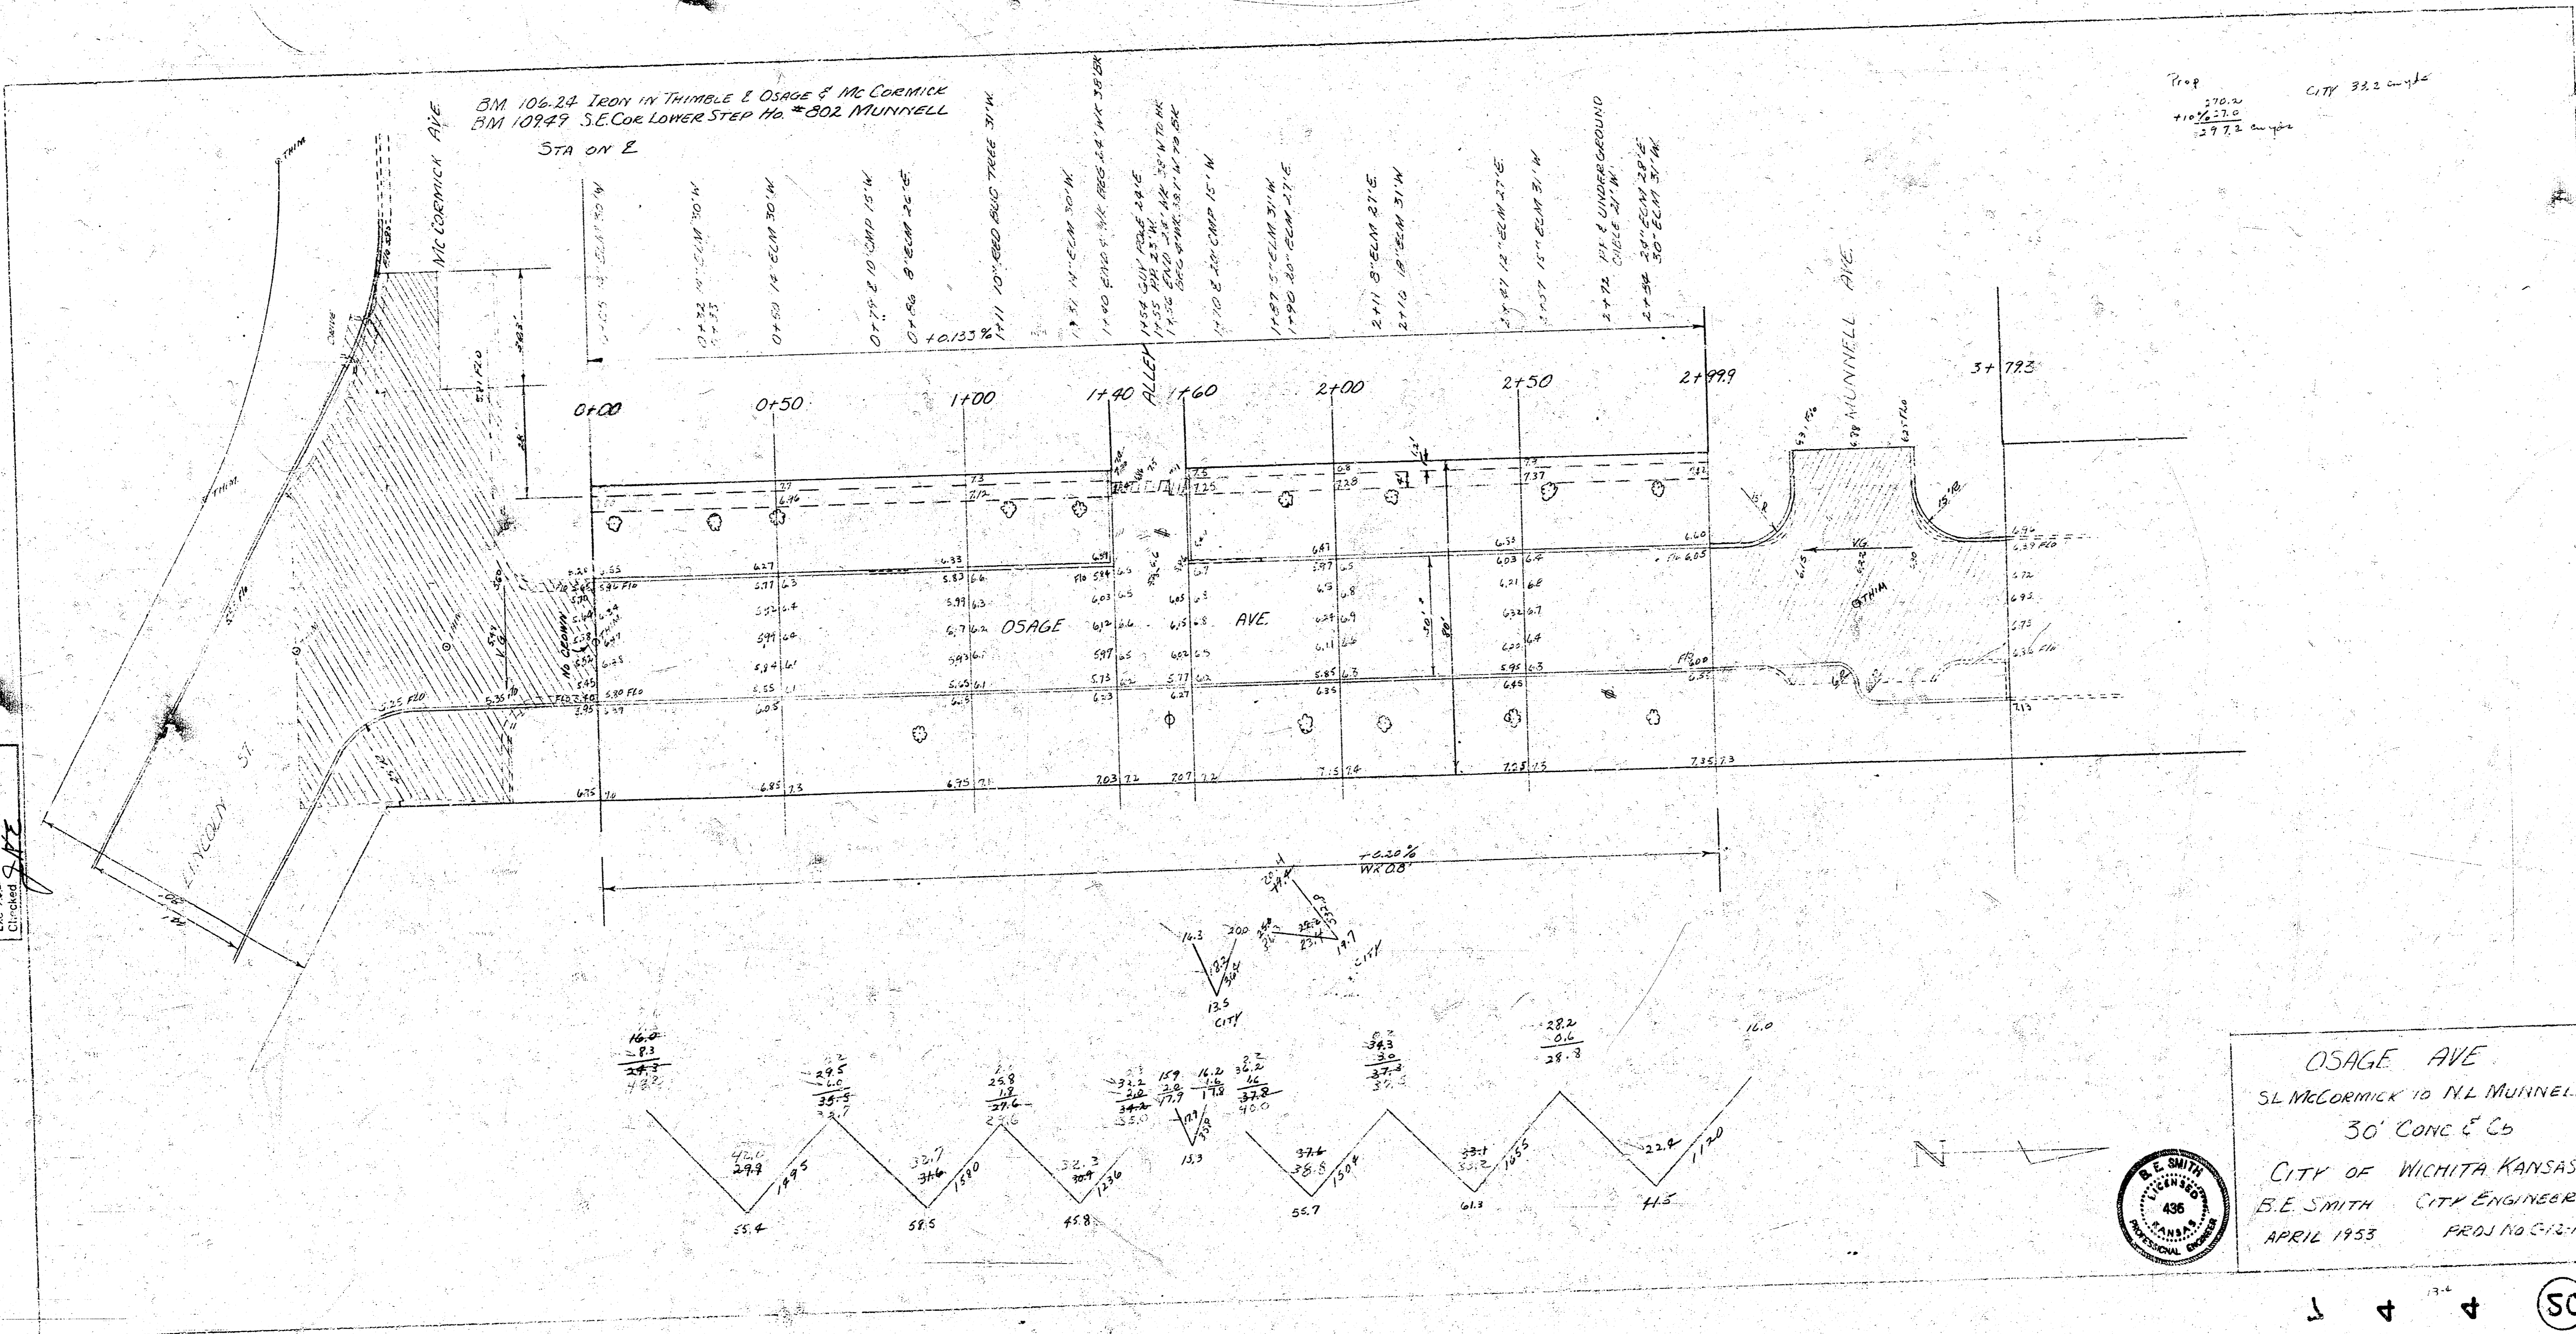

Prop
270.0
+1052.20
297.2

OSAGE AVE
SL McCormick to N.L. MUNNELL
30' CONC & C6
CITY OF WICHITA KANSAS
B.E. SMITH CITY ENGINEER
APRIL 1953 PROJ NO C-12-174



1 4 4 (50) 2