


Survey  
Plan  
Checked

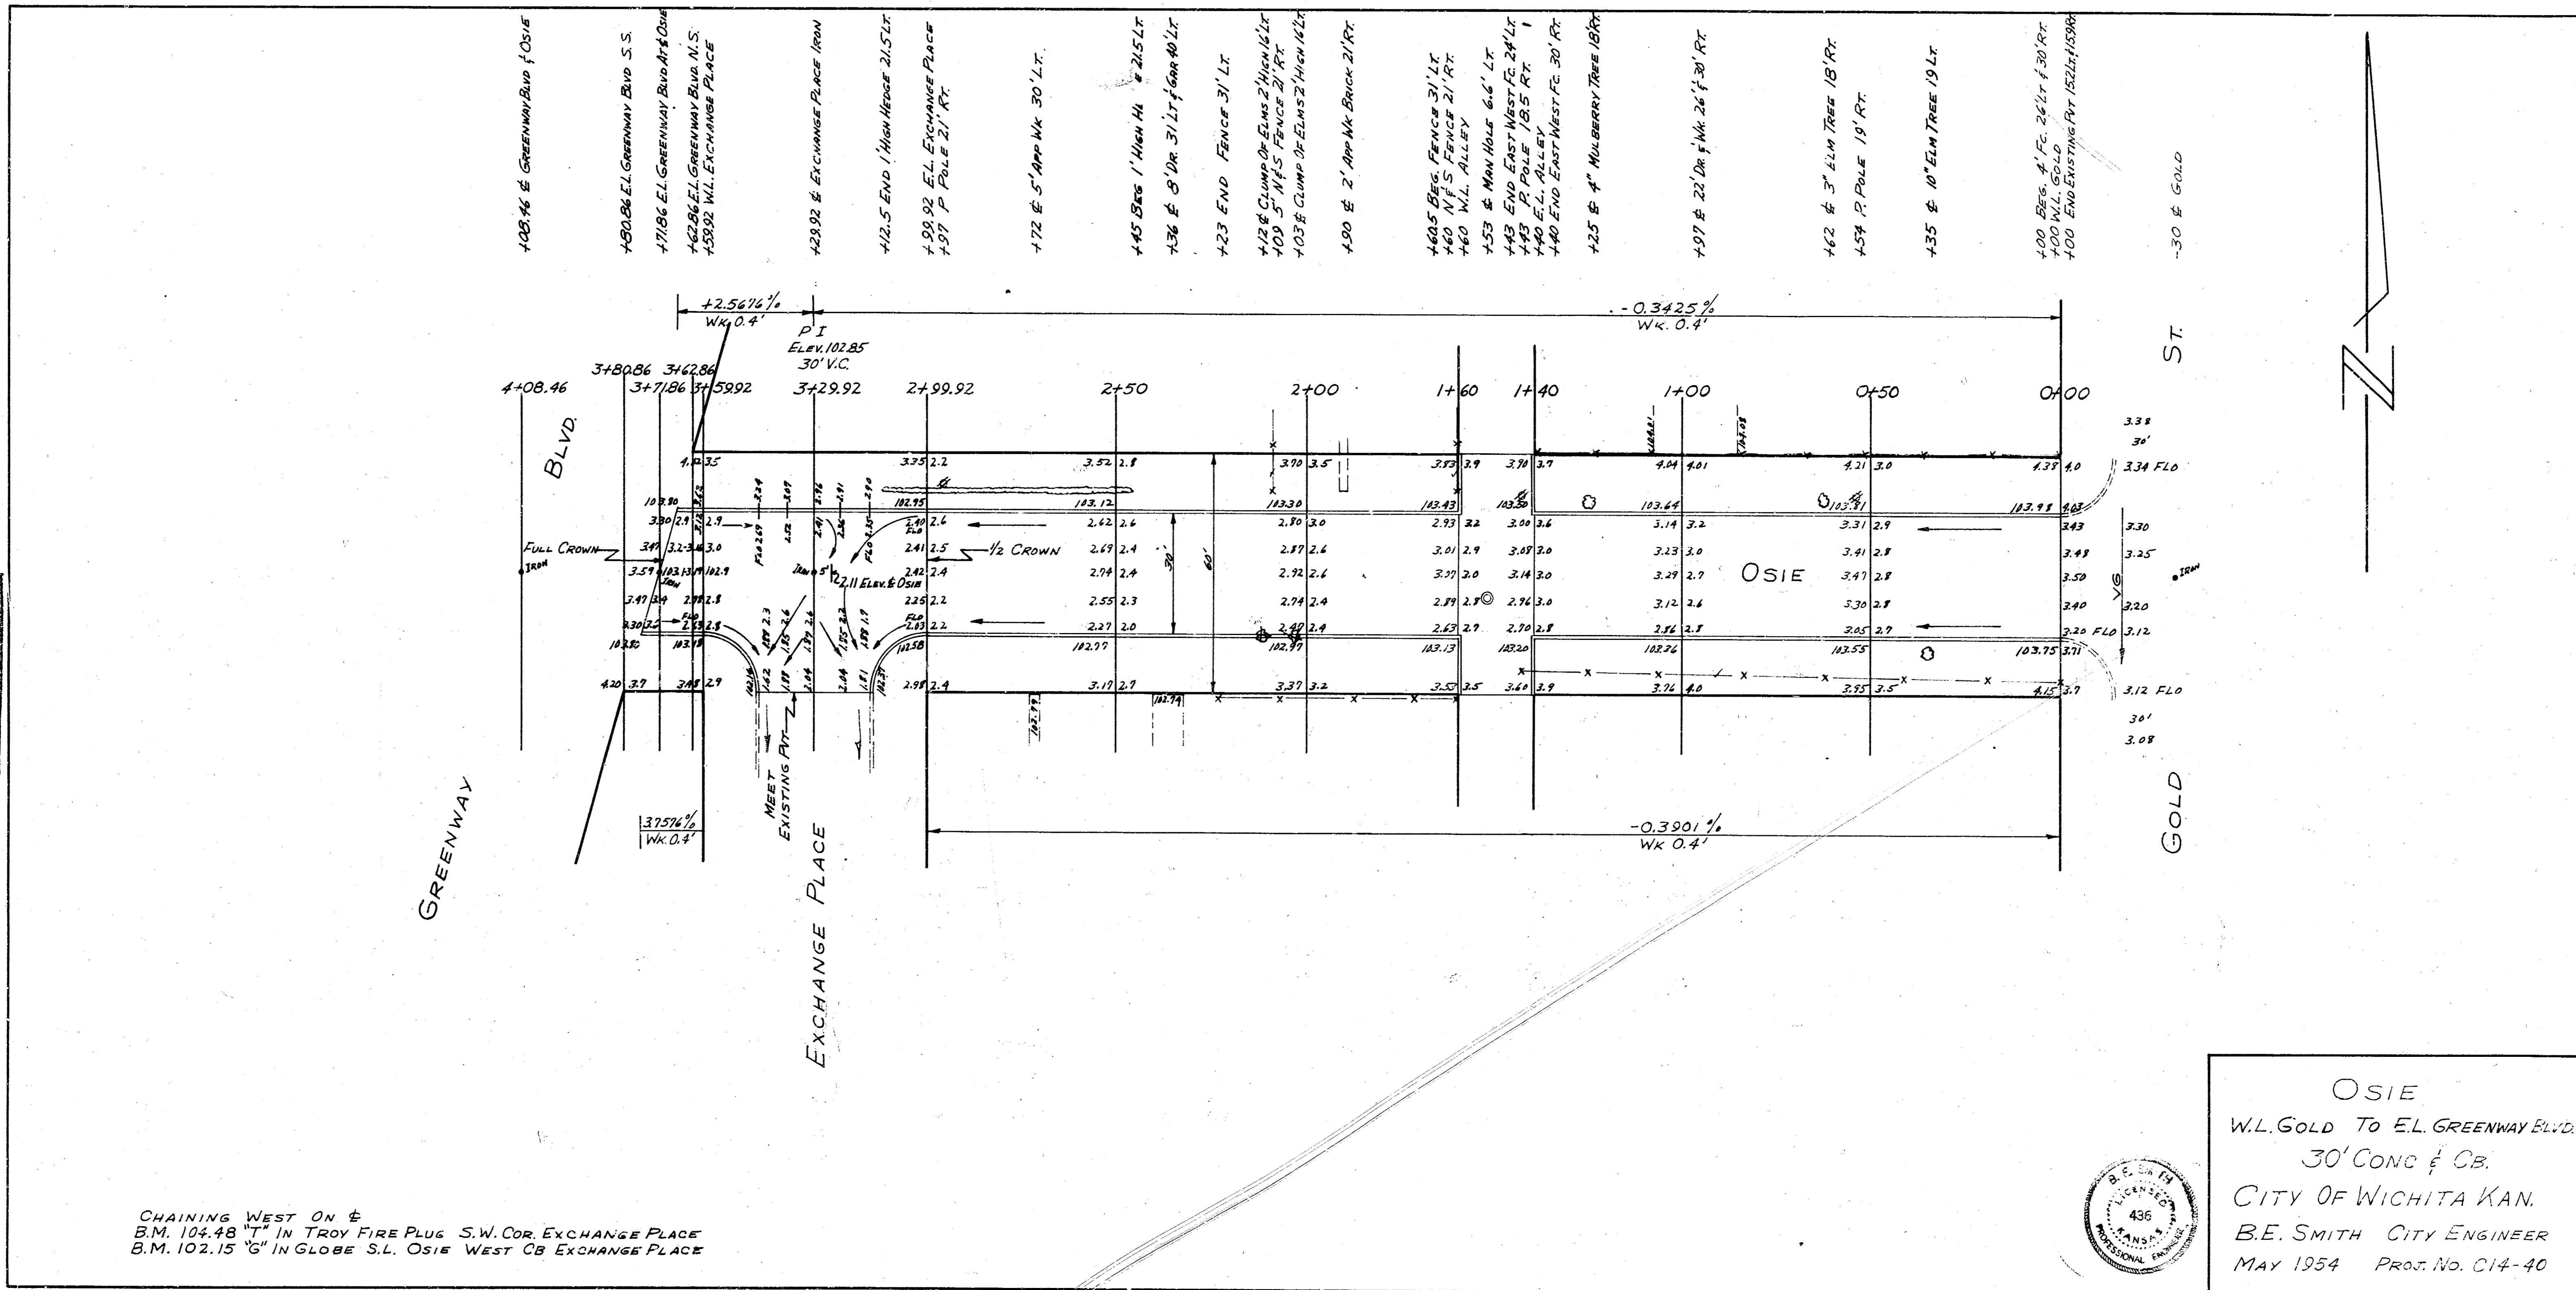

CHAINING WEST ON &  
B.M. 104.48 "T" IN TROY FIRE PLUG S.W. COR. EXCHANGE PLACE  
B.M. 102.15 "G" IN GLOBE S.L. OSIE WEST CB EXCHANGE PLACE



OSIE  
W.L. GOLD TO EL. GREENWAY BLVD.  
30' CONC & CB.  
CITY OF WICHITA KAN.  
B.E. SMITH CITY ENGINEER  
MAY 1954 PROJ. NO. C14-40