


B.M. 103.39 "I" in Hurst, etc. Mt. S., S. & Co. S.E. cor. Ave. & Gold
 B.M. 102.15 "G" in Globe S.L. Ave. W. ch. Exchange Place
 Stationing on G



Excavation					
Cut	Prop	Fill	Cut	City	Fill
111.3	0	0	13.5	0	0
111.1	0	0	1.4	0	0
122.4 cu. yds			14.9 cu. yds		

NOTE
 All entrance pipes are to be disposed of in accordance with dirt checkers instructions.

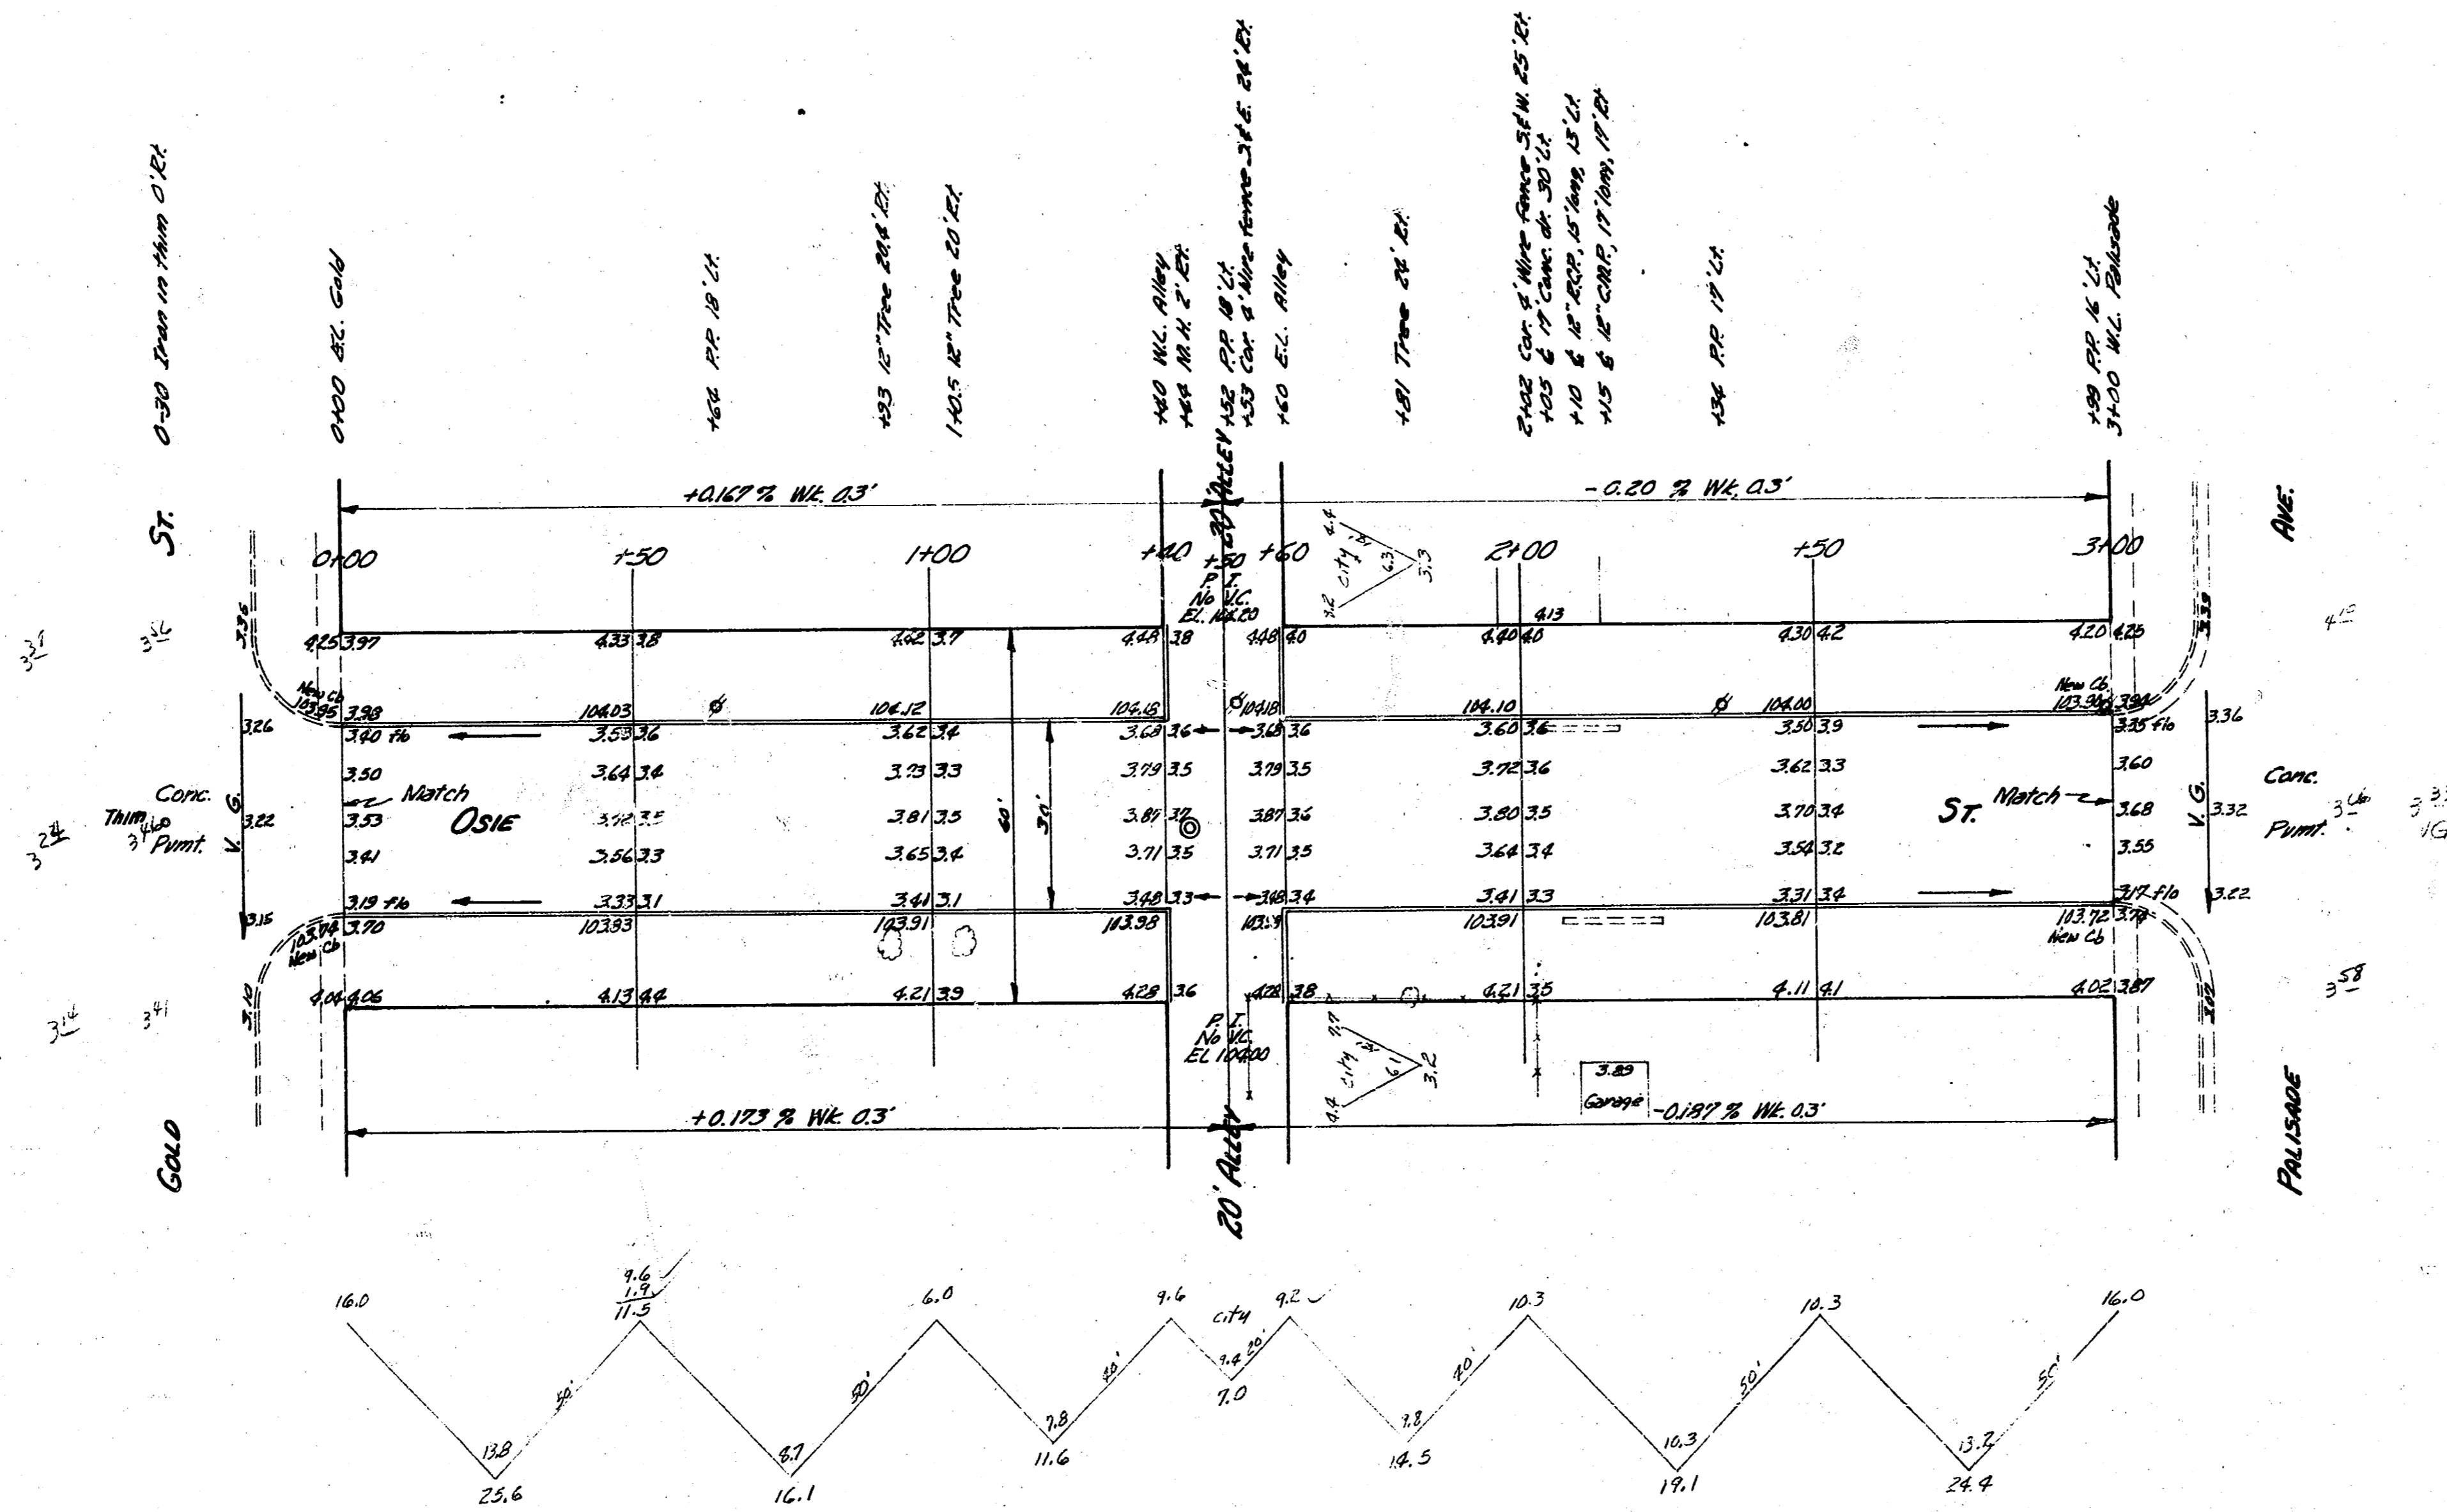

OSIE
 E.L. GOLD TO W.L. PALISADE
 30' CONC. & CB.
 CITY OF WICHITA KANSAS
 B.E. SMITH CITY ENGINEER
 JULY 1954 PROJ. NO. CM-122

1 0 5 10