


SURVEY GIANTZ BK 3763  
 PLOT SEAMAN  
 E.C. SEAMAN  
 DISTRICT 17

B.M. 141.77 SE CORNER CONC. PORCH HOUSE NO 1647 GREEN ACRES  
 STATIONING ON NORTH PROP. LINE


FAULDERS LANE

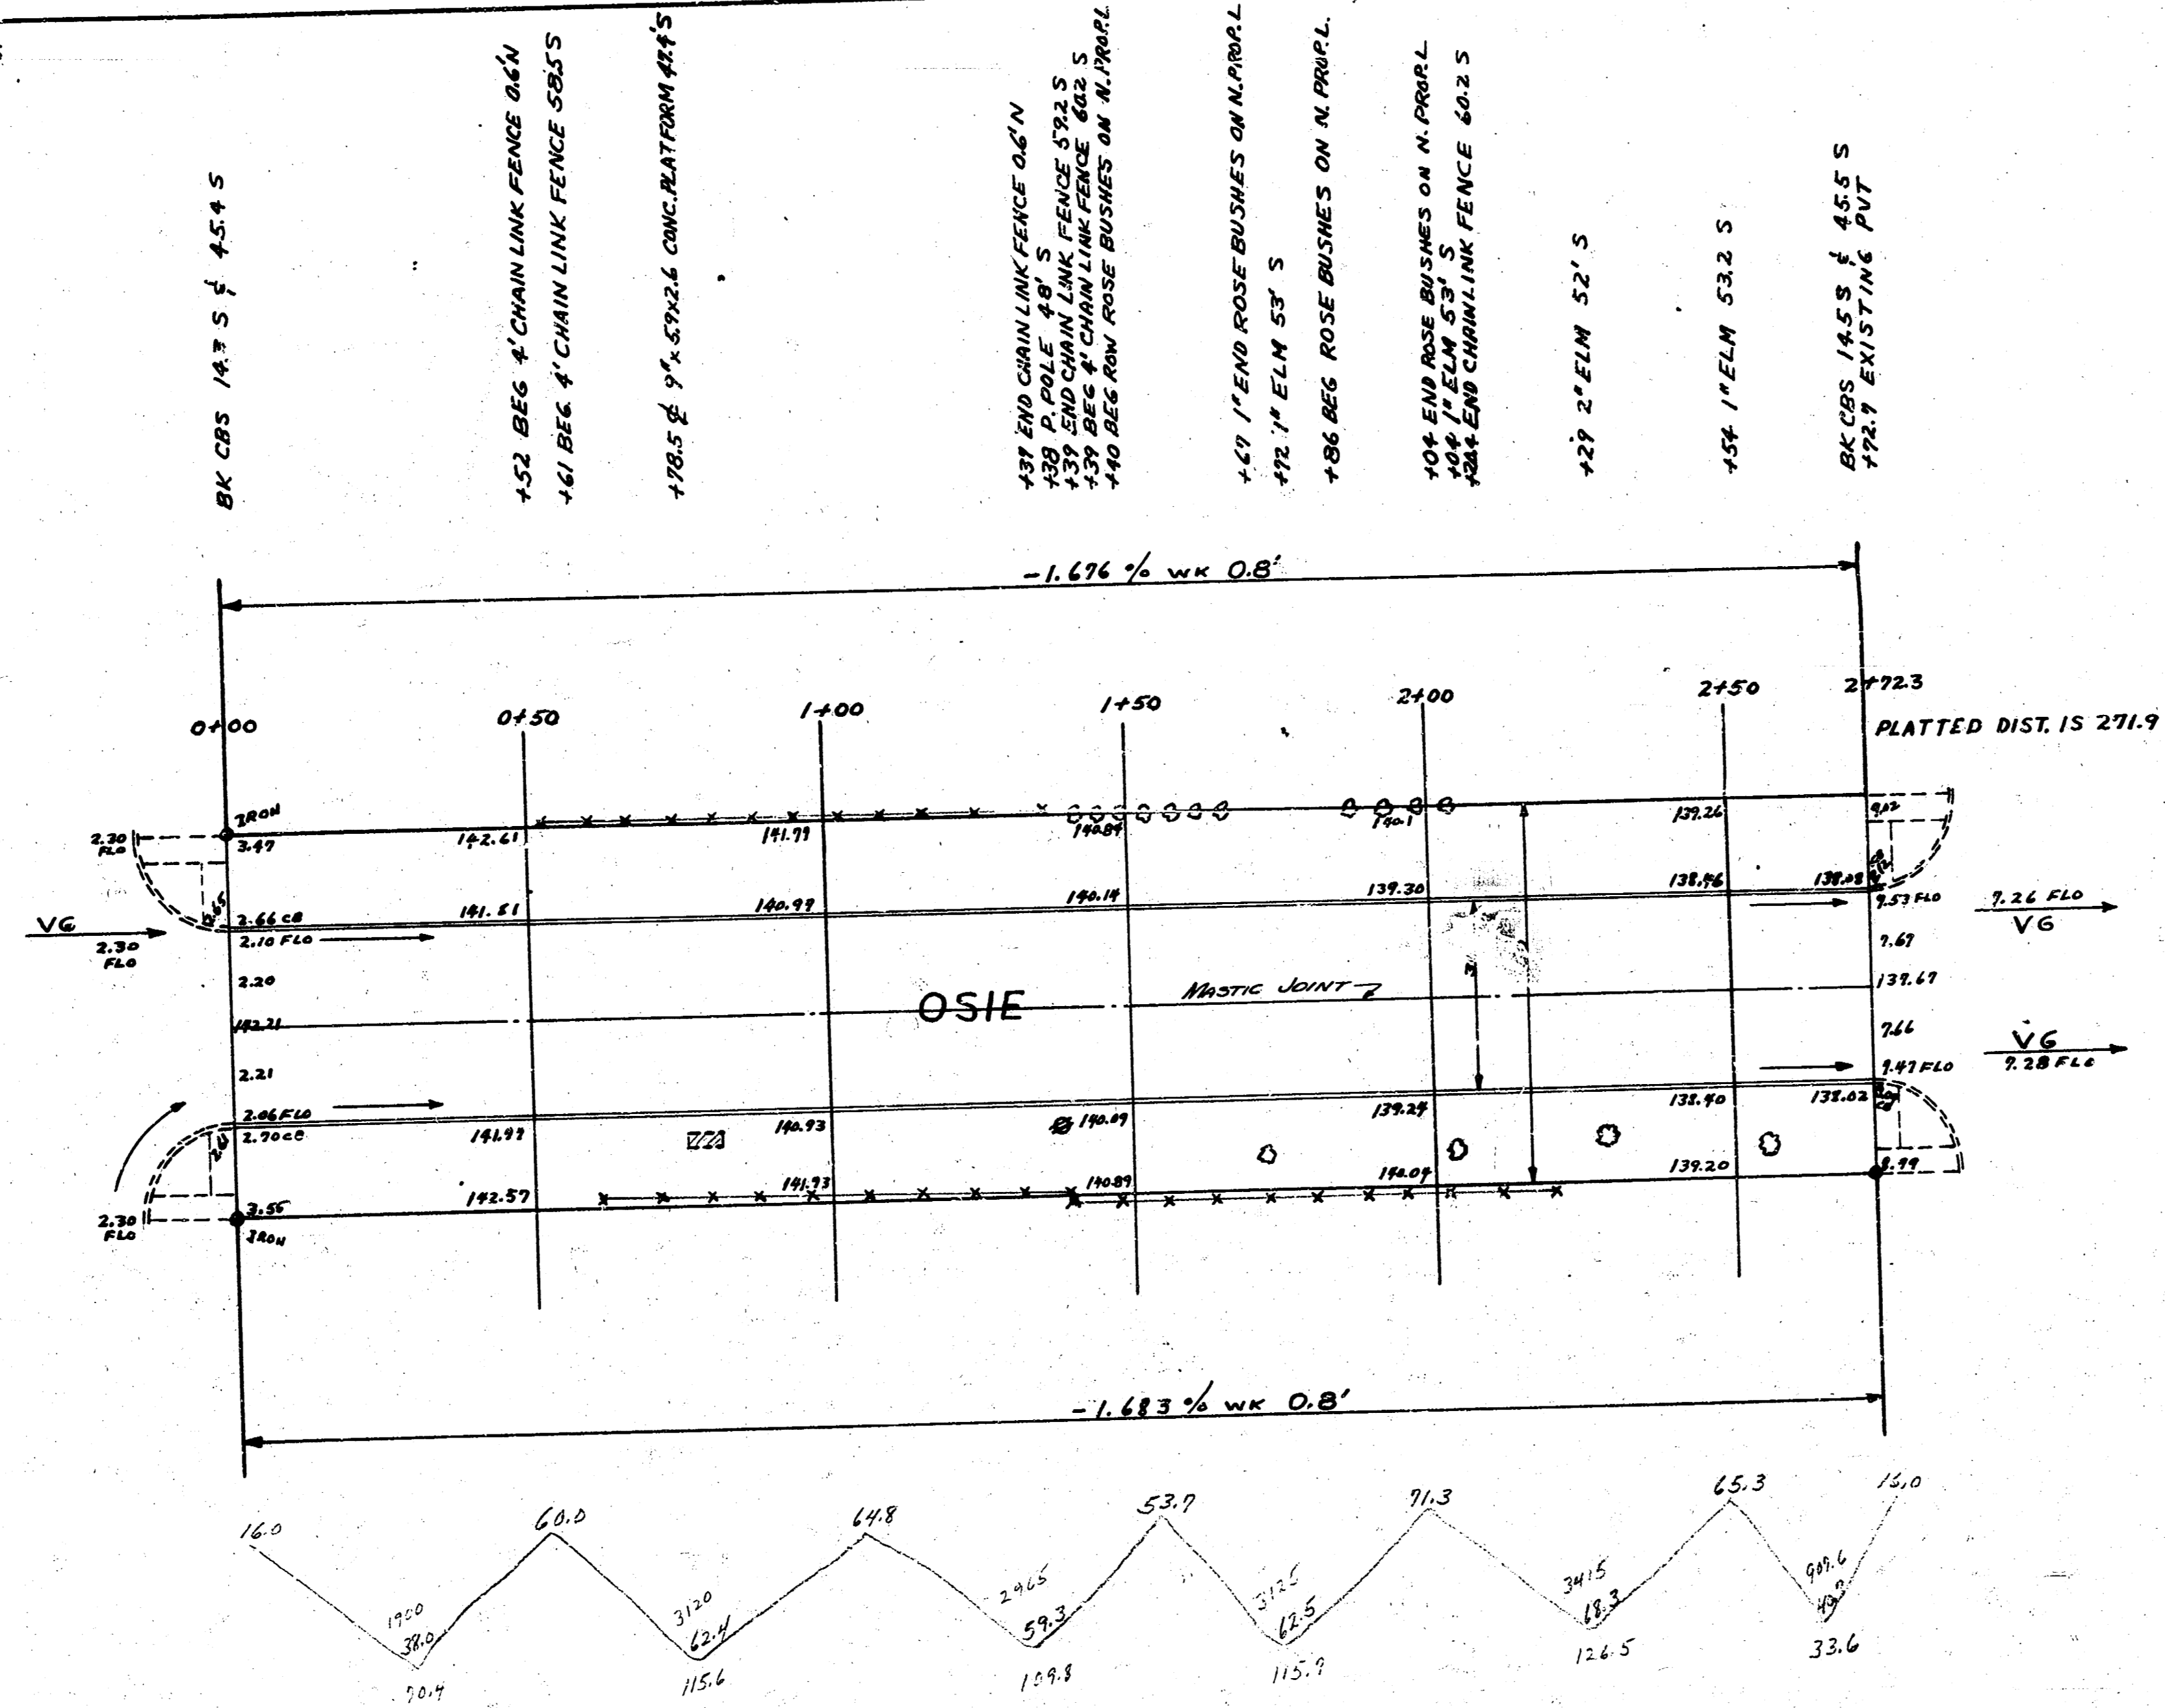

GREEN ACRES


PROPERTY  
 CUT  
 54.6  
 147 57.2  
 12.8 cu yds cut

FILL  
 7.8  
 147 1.8  
 9.6 cu yds

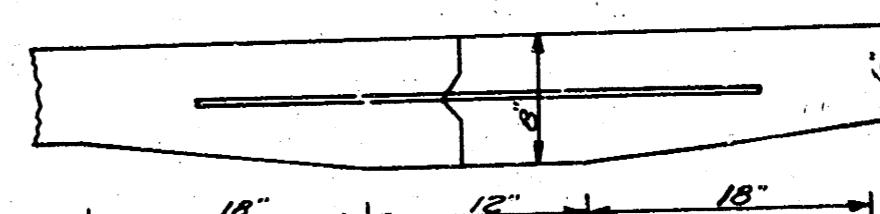

USE 1/2" x 3" BARS ON 2'-0" CTRS.  
 & DETAIL

1/2

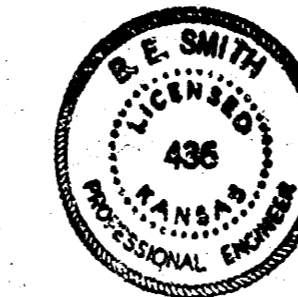

OSIE  
 E.L. FAULDERS TO W.L. GREEN ACRES  
 30' CONC. CB  
 CITY OF WICHITA  
 B.E. SMITH CITY ENGINEER  
 FEB 1954 PROJ. NO C13-211