
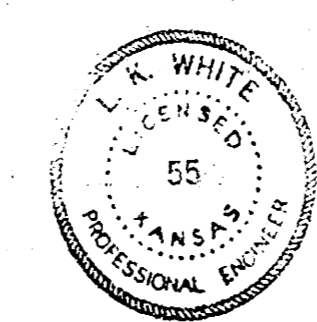


B.M. 13392 Extreme SW Cor. Mound of Pine RCCB 300' E El Drollinger on Hwy

Prop. 1
 671
 220
 264
 112
 177
 2460
 273.2

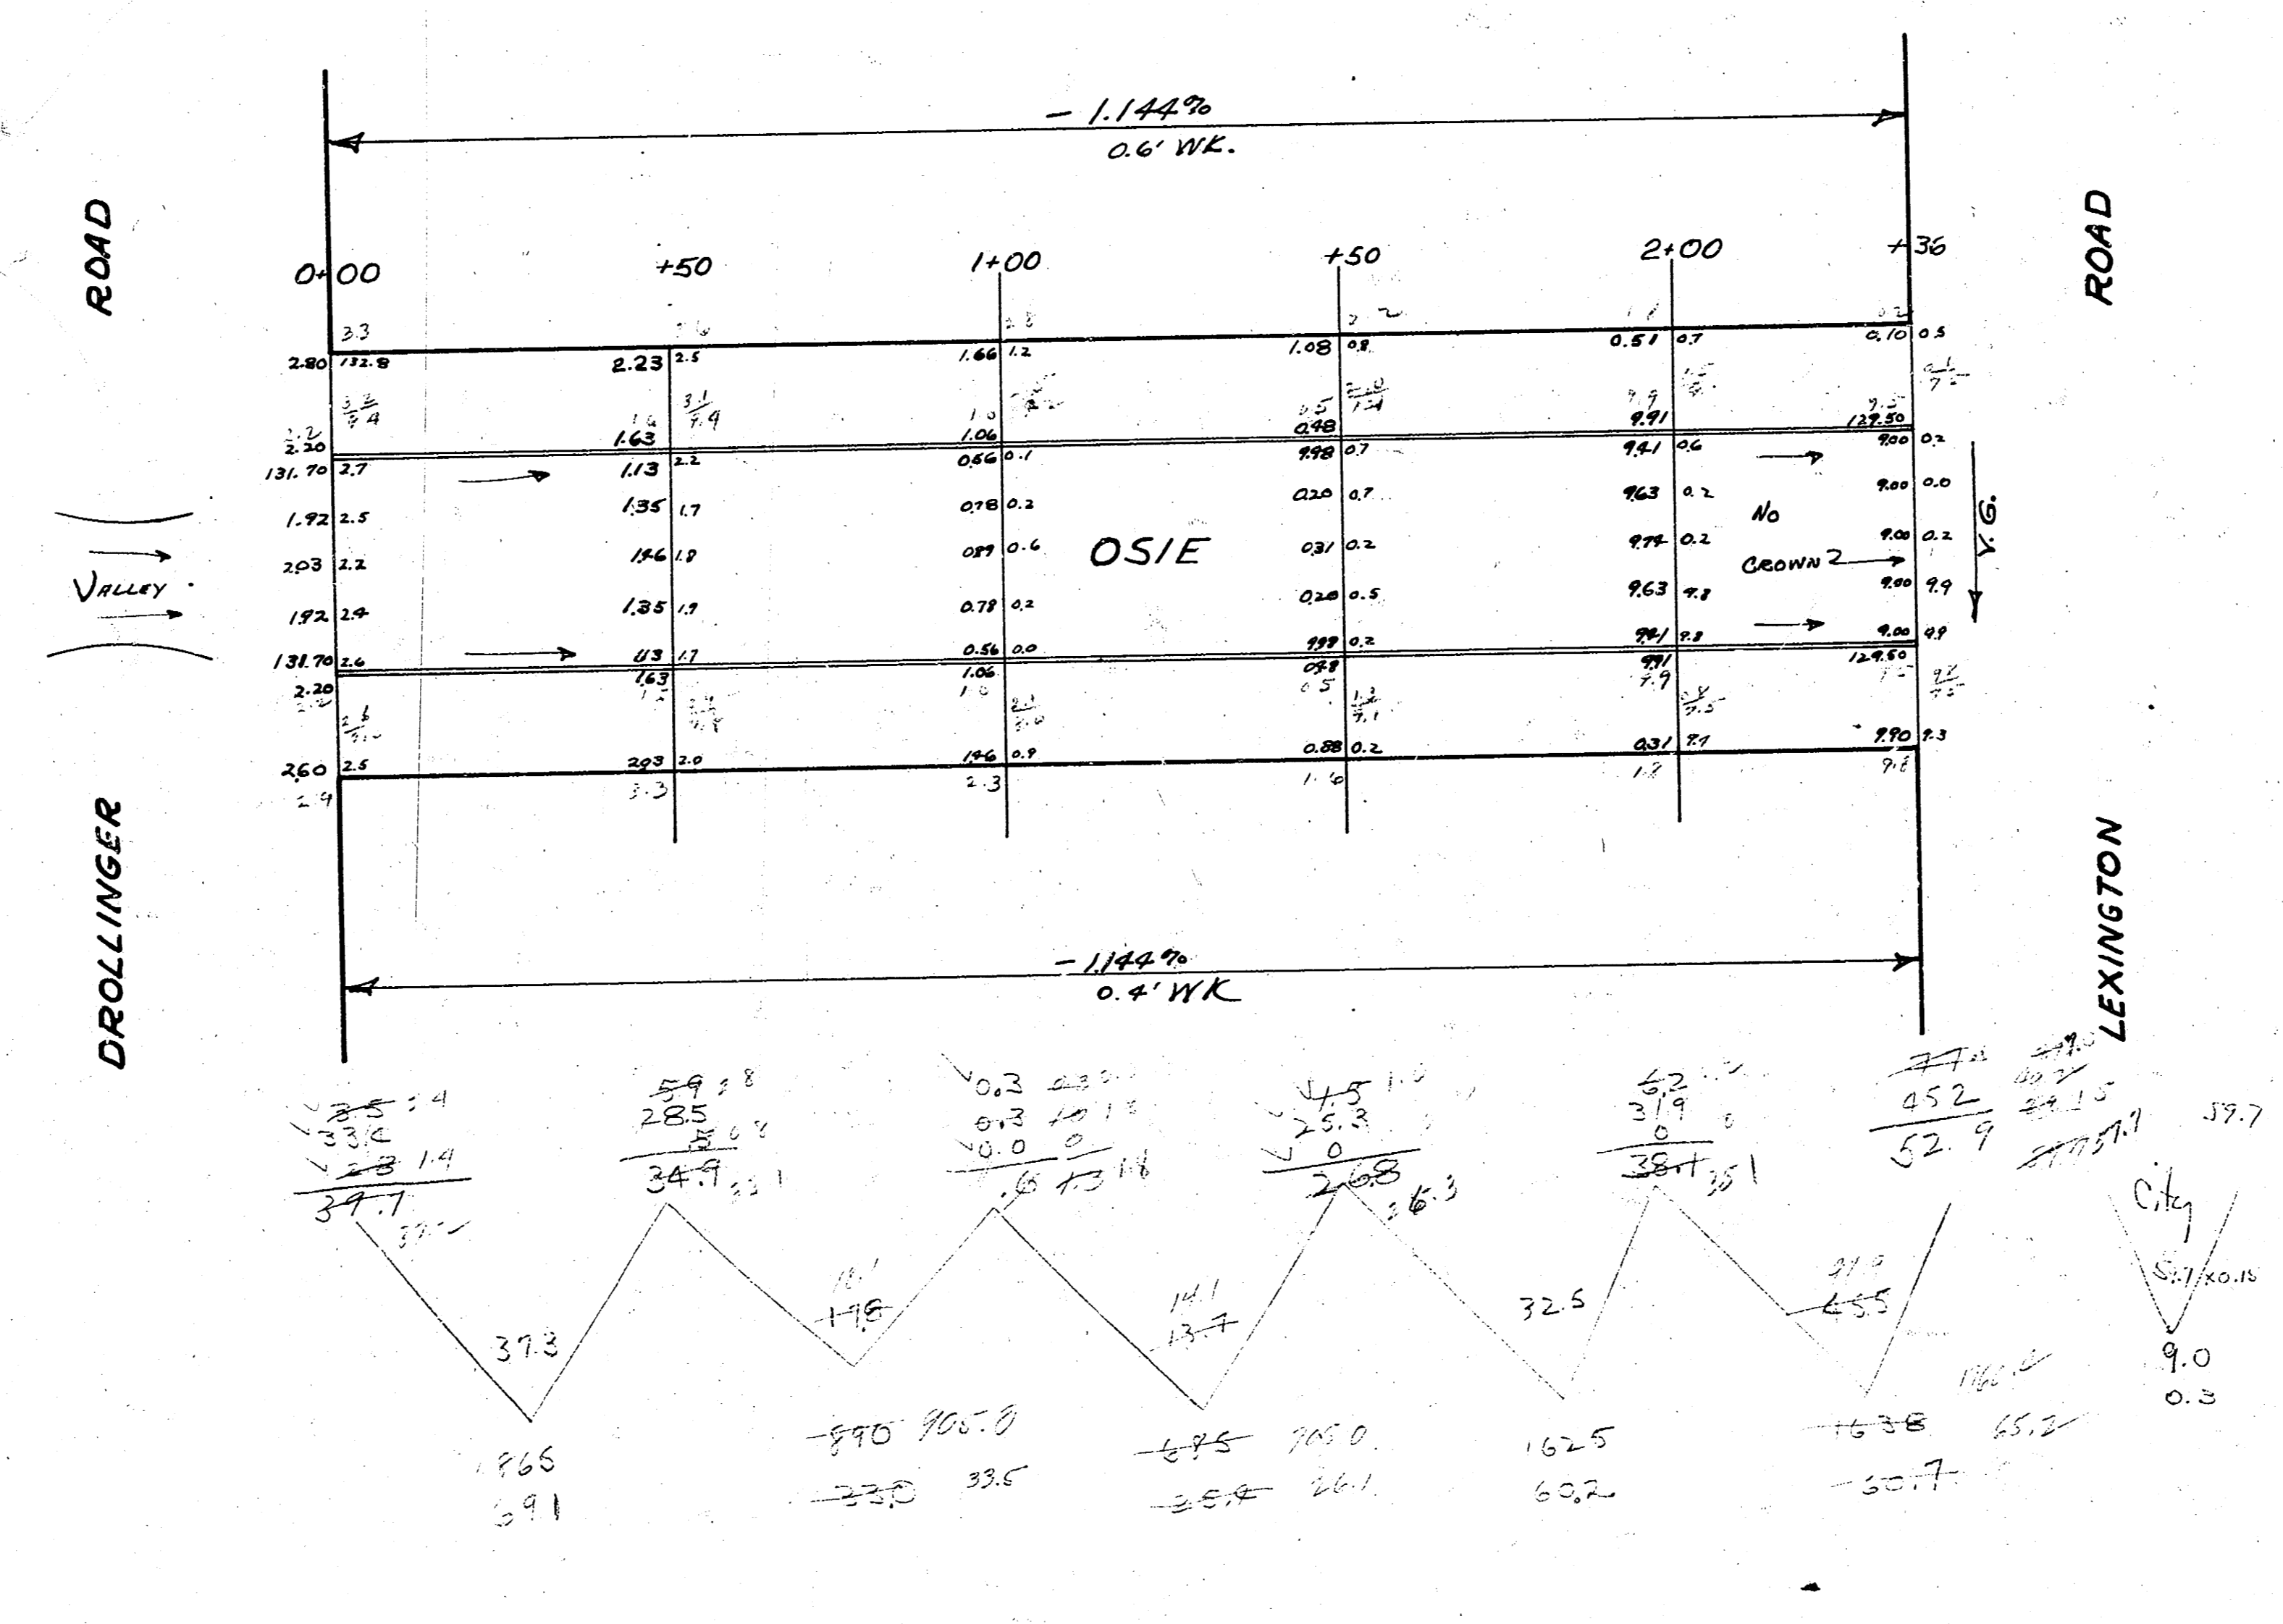

Scale 1"=20'

OSIE
 EL DROLLINGER TO WL LEXINGTON
 30' CONC & CB
 CITY OF WICHITA
 L.R. WHITE CITY ENGINEER
 JAN 1952 PROJ. CIP-237