
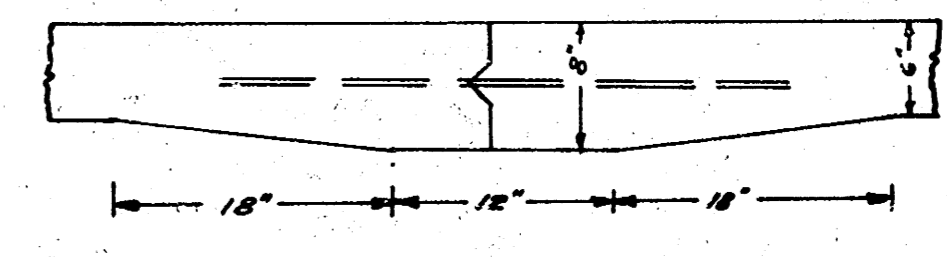


B.M. 136.28 60° S. 10' W. 10' E. of WINDSOR S.S. of OSIE
 B.M. 133.92 EXTREME SW COR. of TRIPLE R.C.C. 300' E. of DRELLINGER on HARRY

STA on N.R.

Prop.
 12.77.9
 + 102.12.8
 19.02.7 Contd

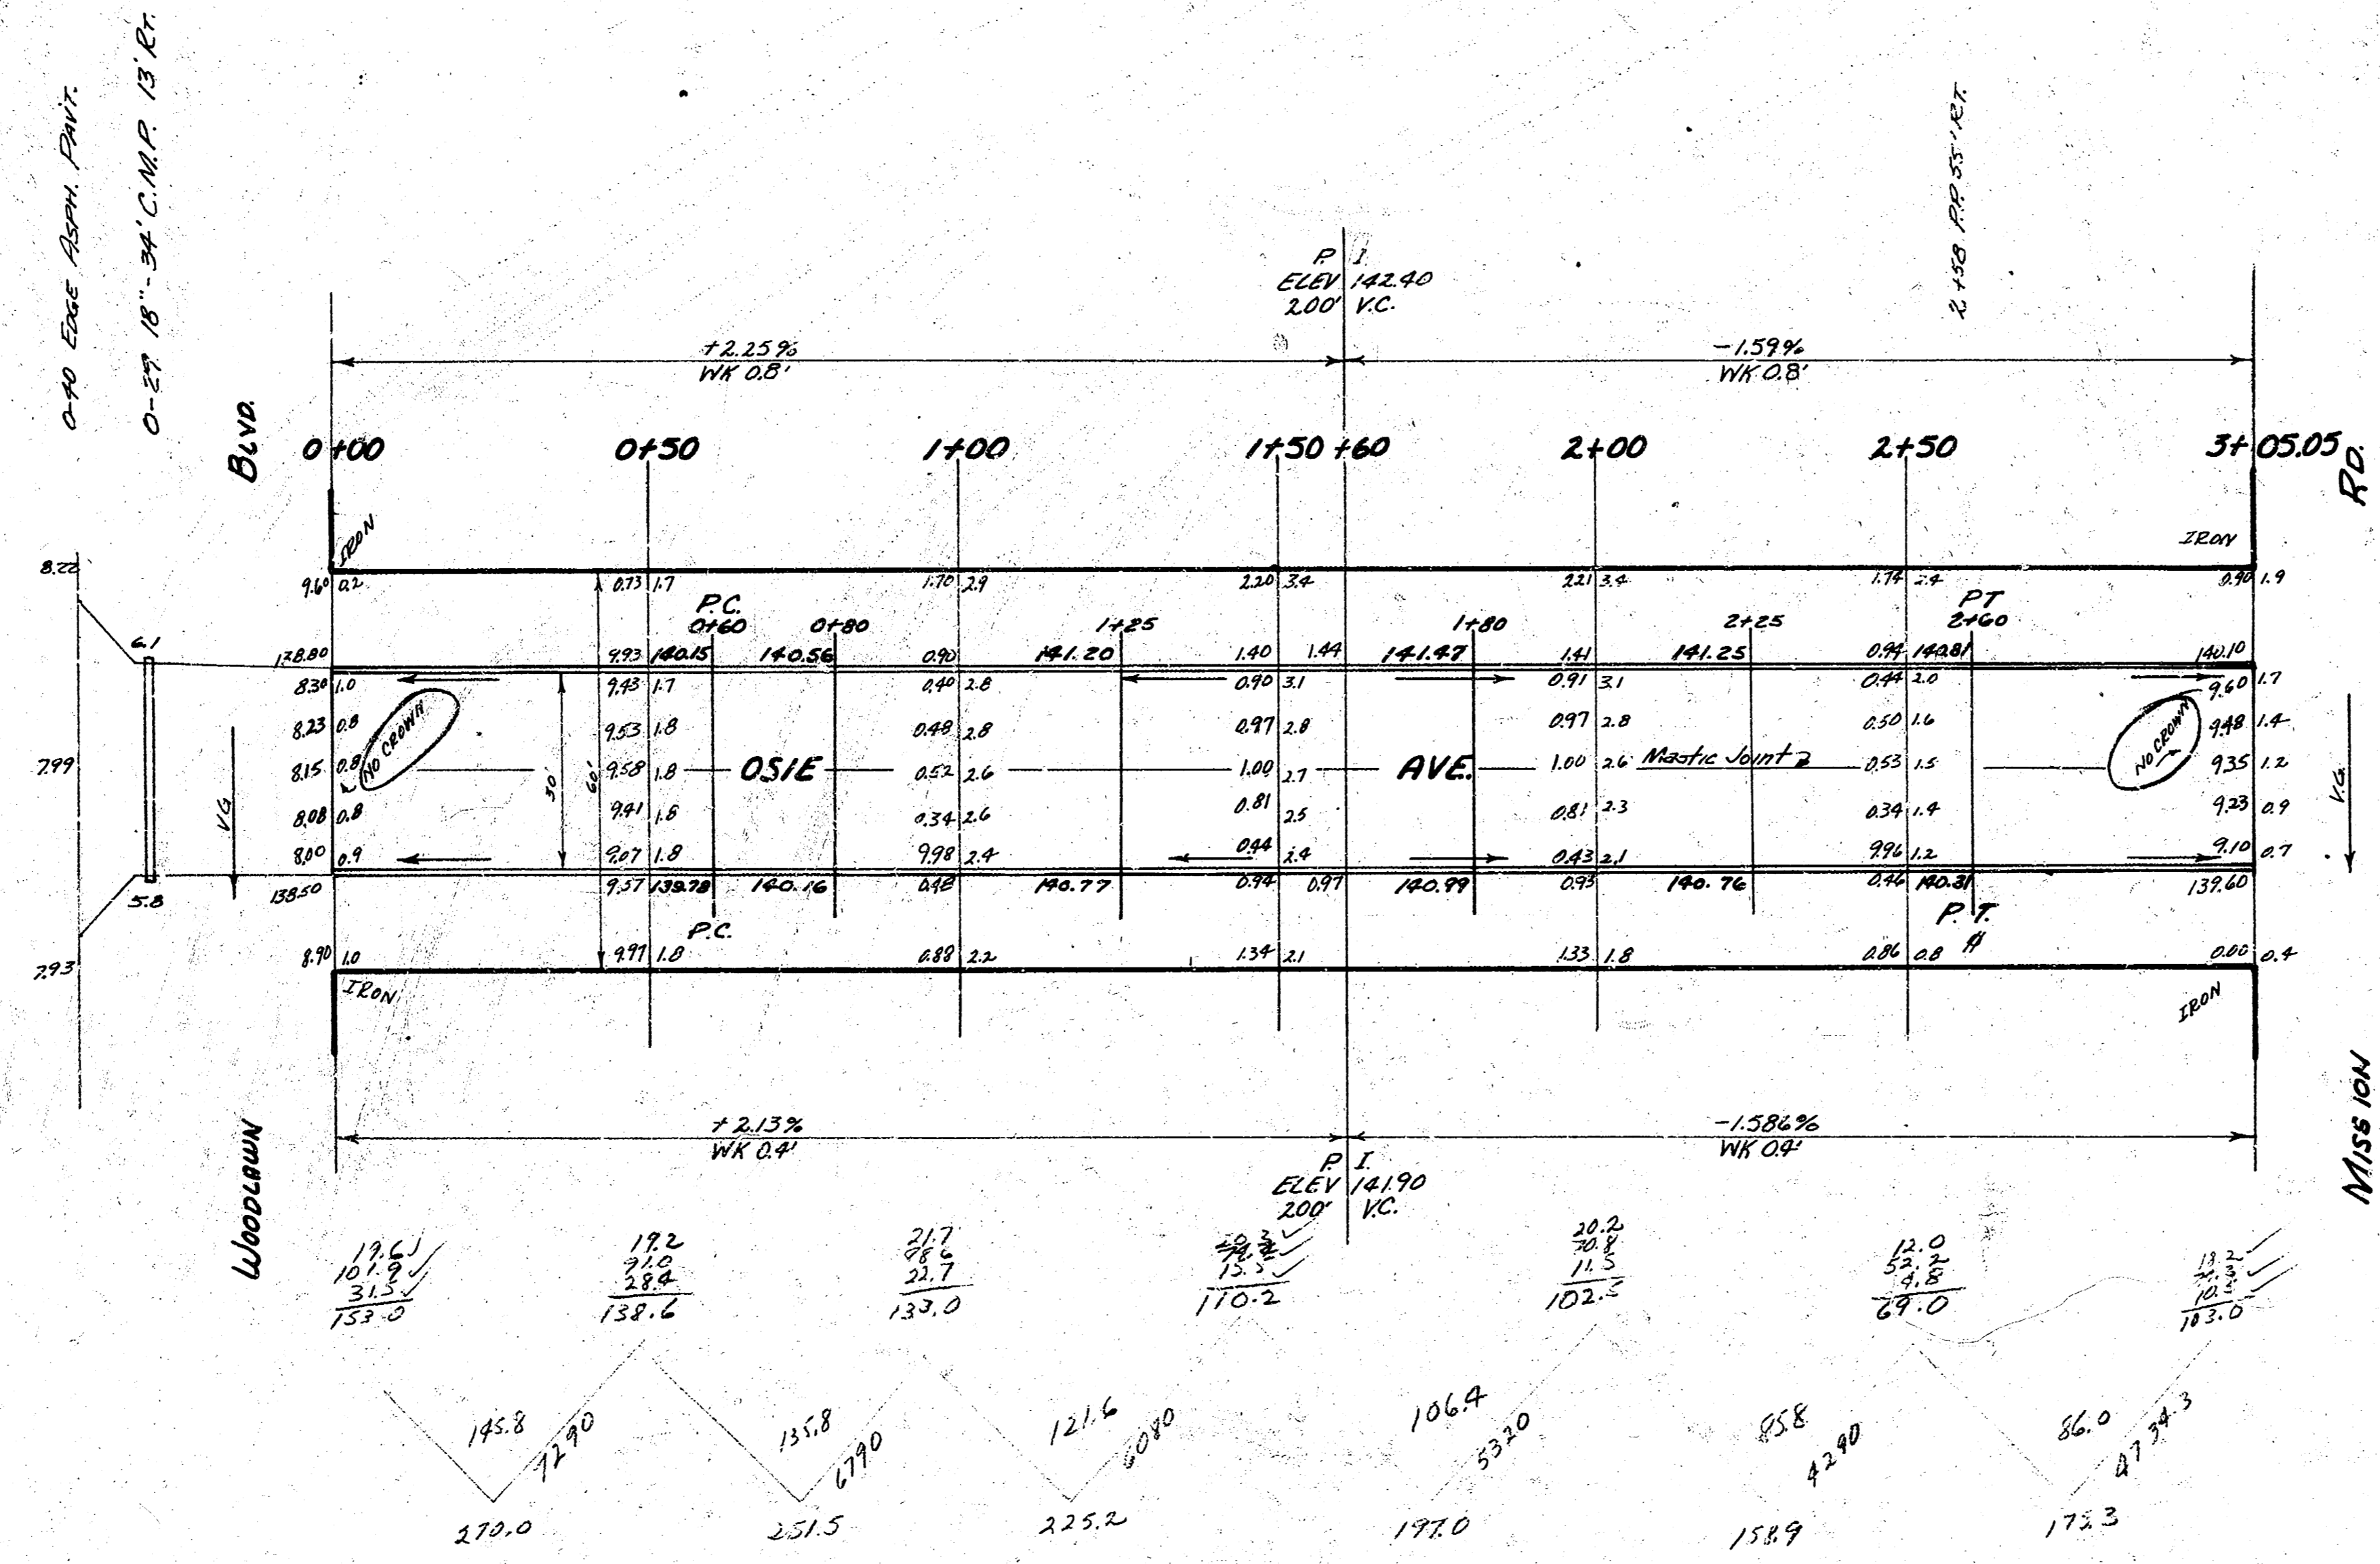

Use 1/2" bars, 3' long on 2' centers
 DETAIL OF MASTIC JOINT

SURVEY 10/20/52
 PLAN AND
 ELEV. DATA
 CHECKED J.F.



OSIE AVE.
 EL. WOODLAWN TO W.L. MISSION
 30' CONC & CB

CITY OF WICHITA, KANSAS
 B.E. SMITH CITY ENGINEER
 FEB. 3, 1953 PROJ. No. C12-264

1 3 2 15