


B.M. 128.44 "G" in Globe NL Sabin N.E. Ott St.

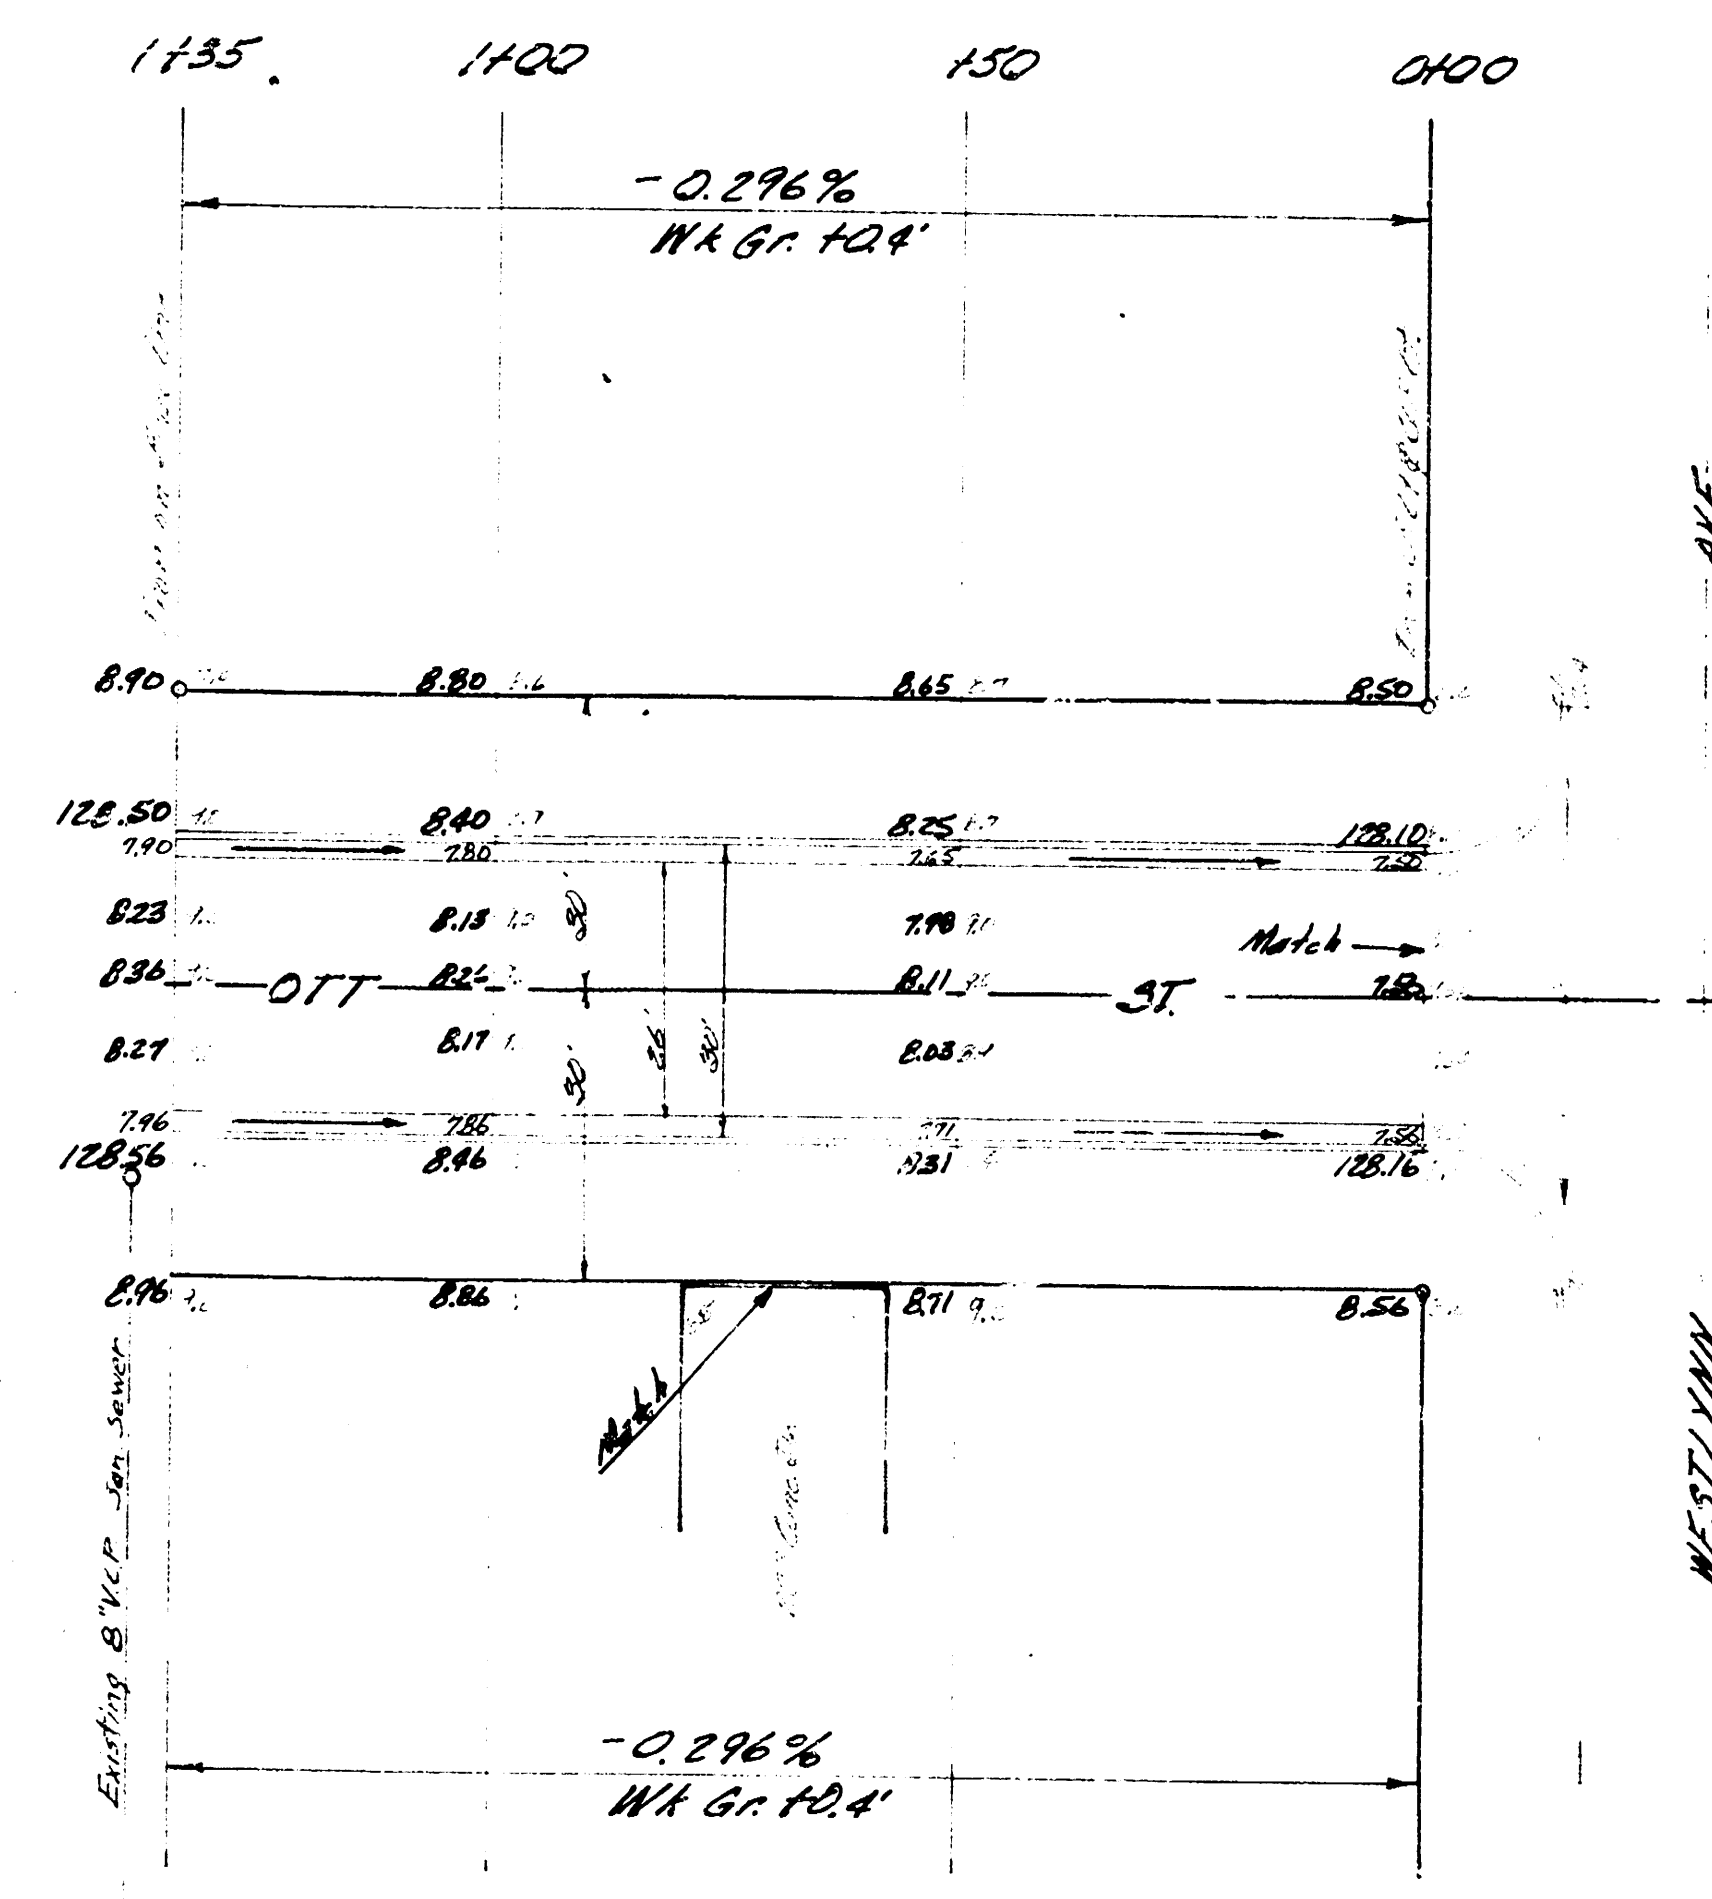

Base Line = NL. Ott St.

Excavation
Prop.
207.9 CY
20.8 +10%
228.7 CY. 664

OTT ST.
W.L. WOMERS WESTLYNN 1ST ADDN.
TO W.L. WESTLYNN AVE.
26' - 2' - 30' A.C.
CITY OF WICHITA, KANSAS
B.E. SMITH CITY ENGINEER
DATE PROJ. NO. C15-3