
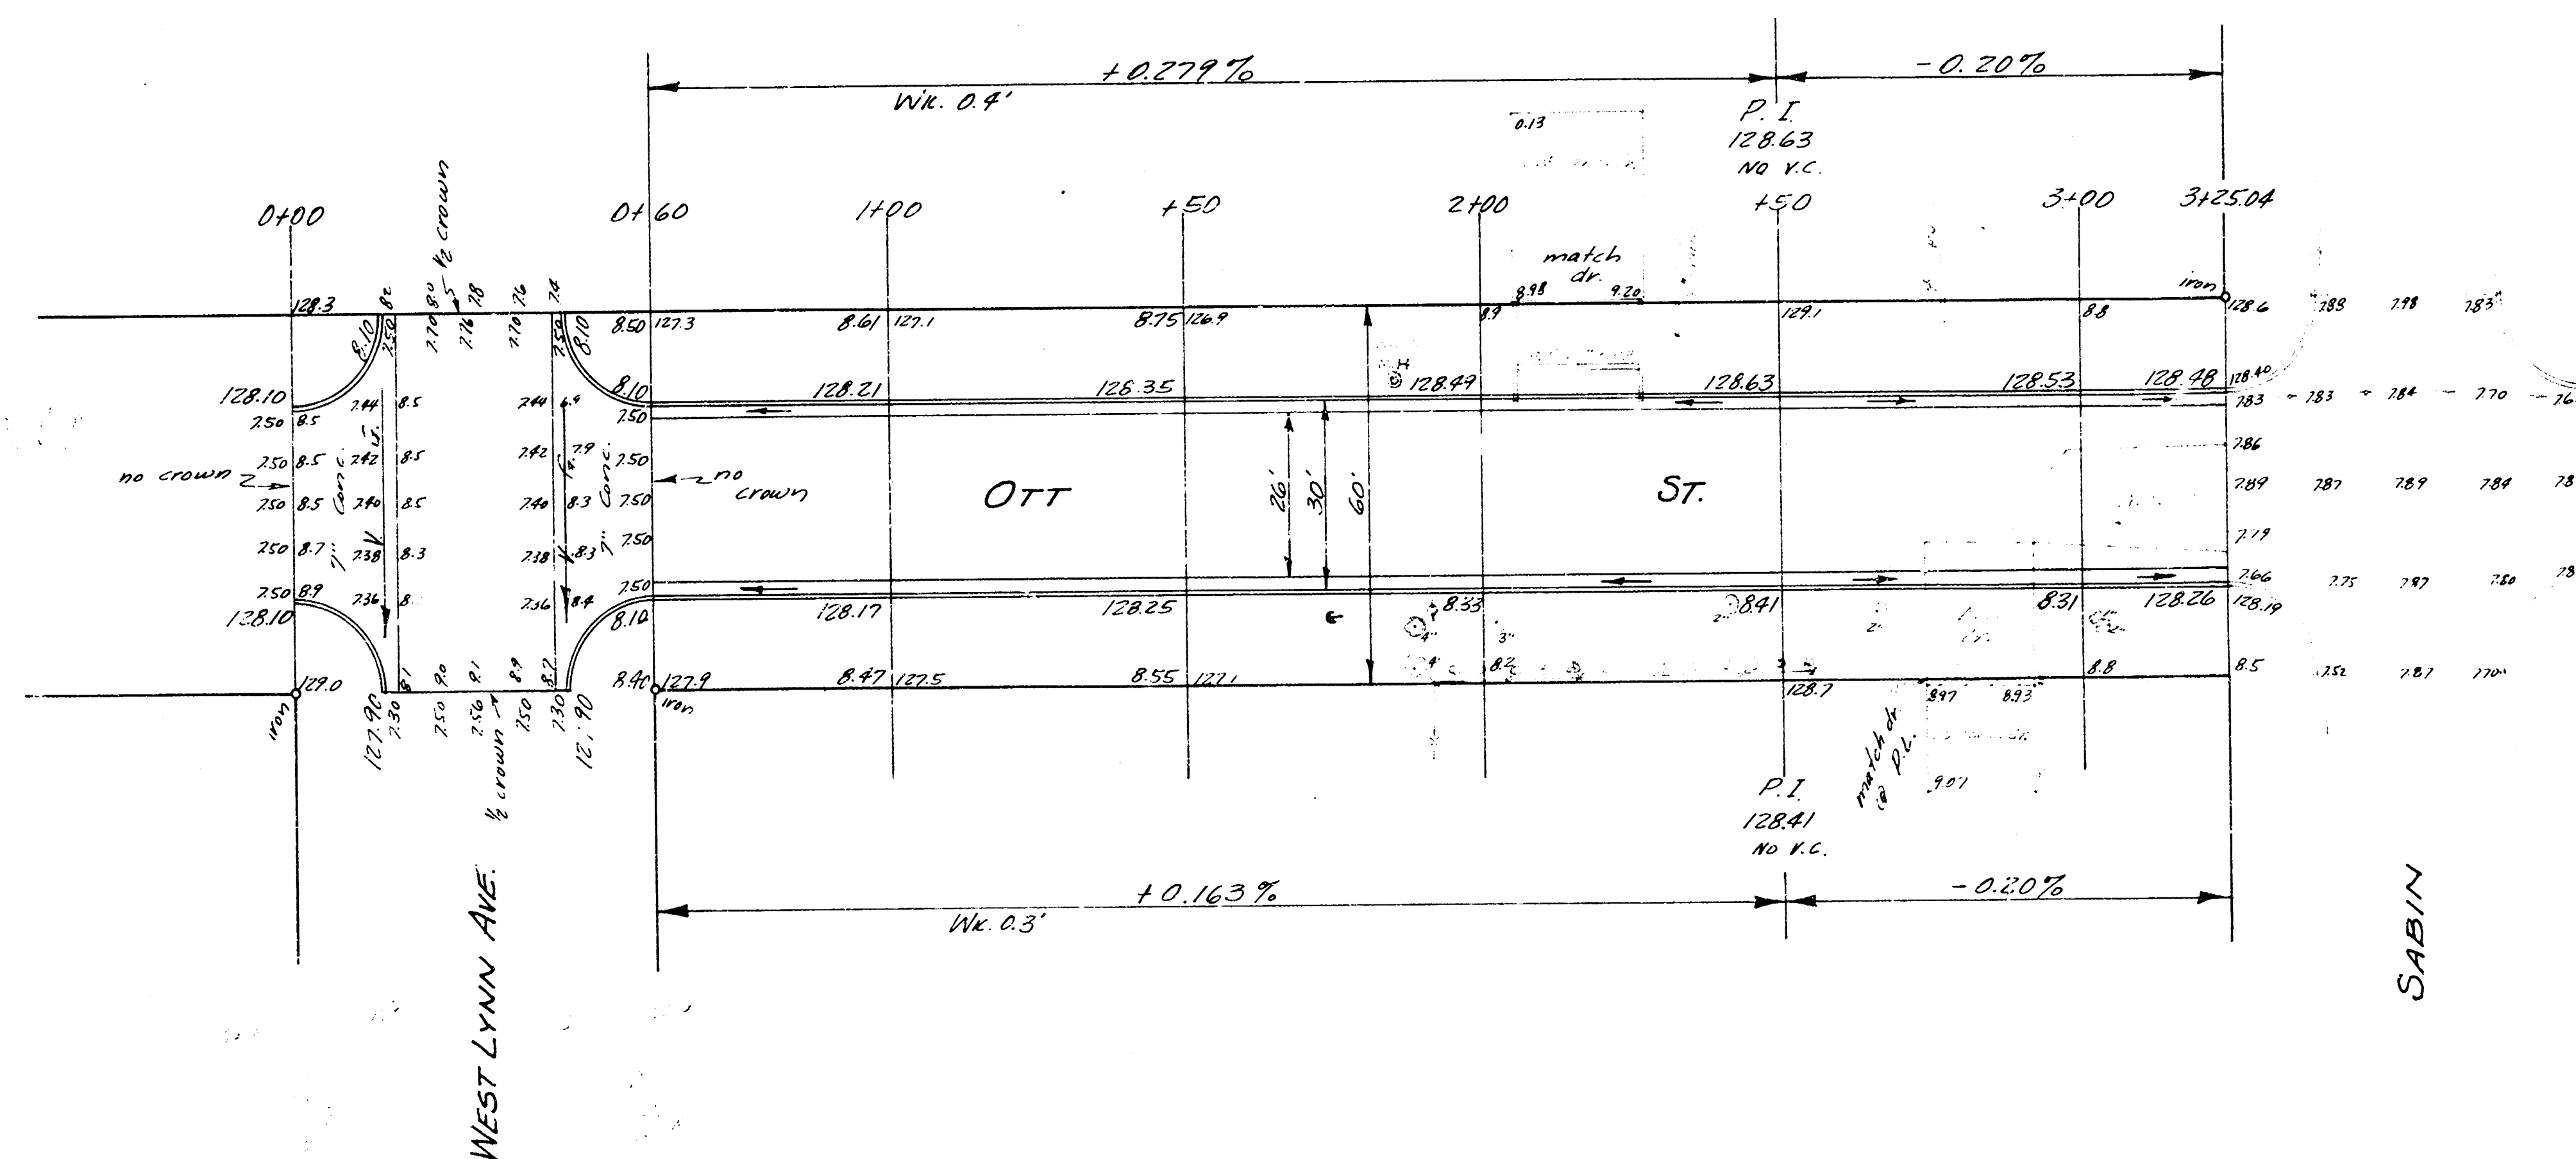


B.M. 128.34 'G' in Globe W.L. Sabin N. Ch. Off

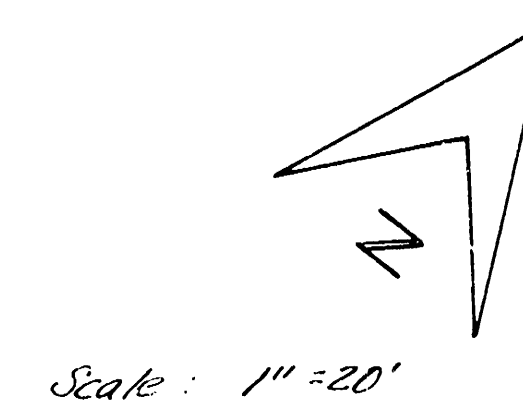

OTT ST
W.L. WESTLYNN AVE TO W.L. SABIN
16-2-30 A.C.
CITY OF WICHITA, KANSAS
B.E. SMITH - CIVIL ENGINEER
1763 FEB. 1907

1/2