

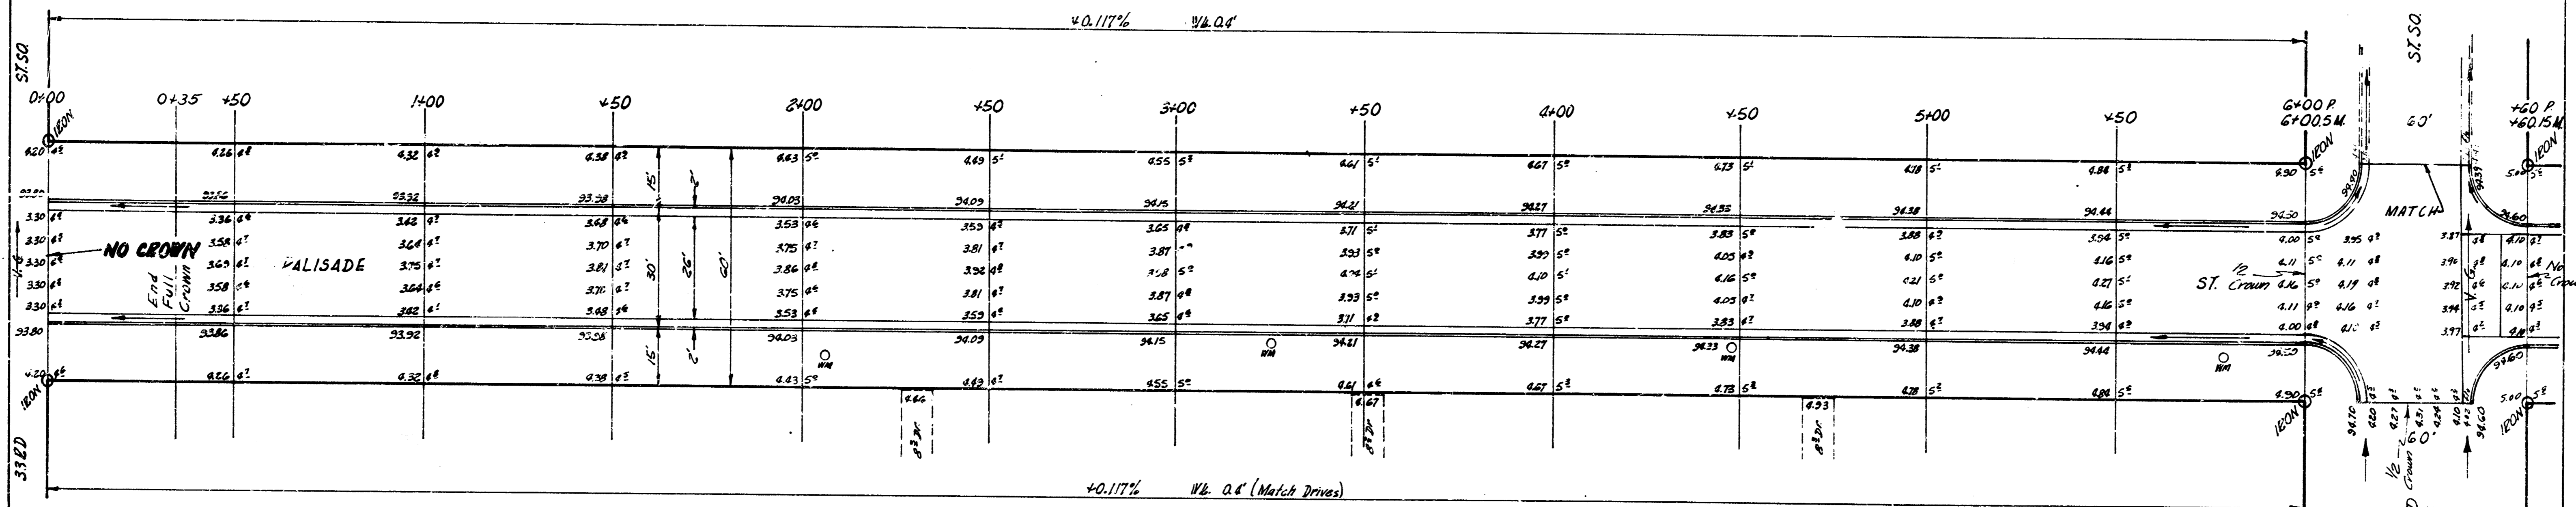


B.M. 96.20 NW Corner Conc. Po. No. 407 33rd St.
 B.M. 96.63 S.E. Corner Conc. Po. No. 3255 NW Corner 32nd & Palisade
 B.M. 96.12 NE Corner Conc. Po. No. 3219 Palisade


Charting S. to N. on E. P.L.

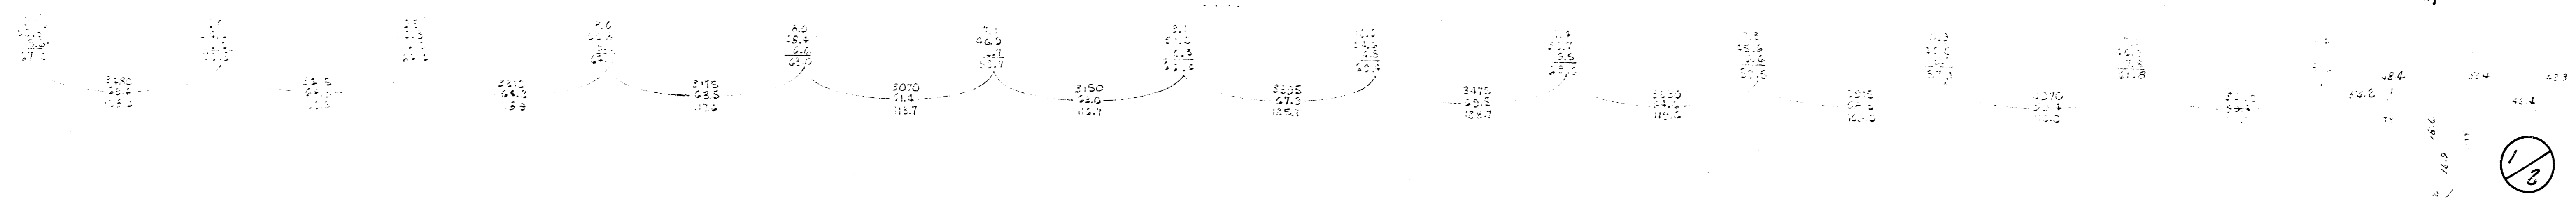

KANSAS
 192
 192
 7

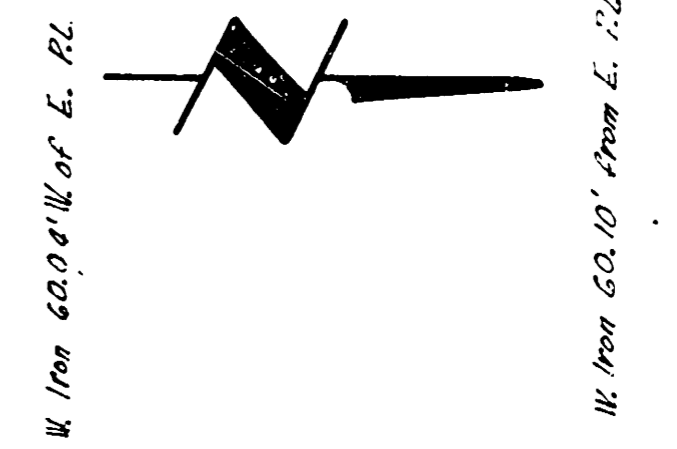

EXPLANATION
1. 20' WIDE DRIVE

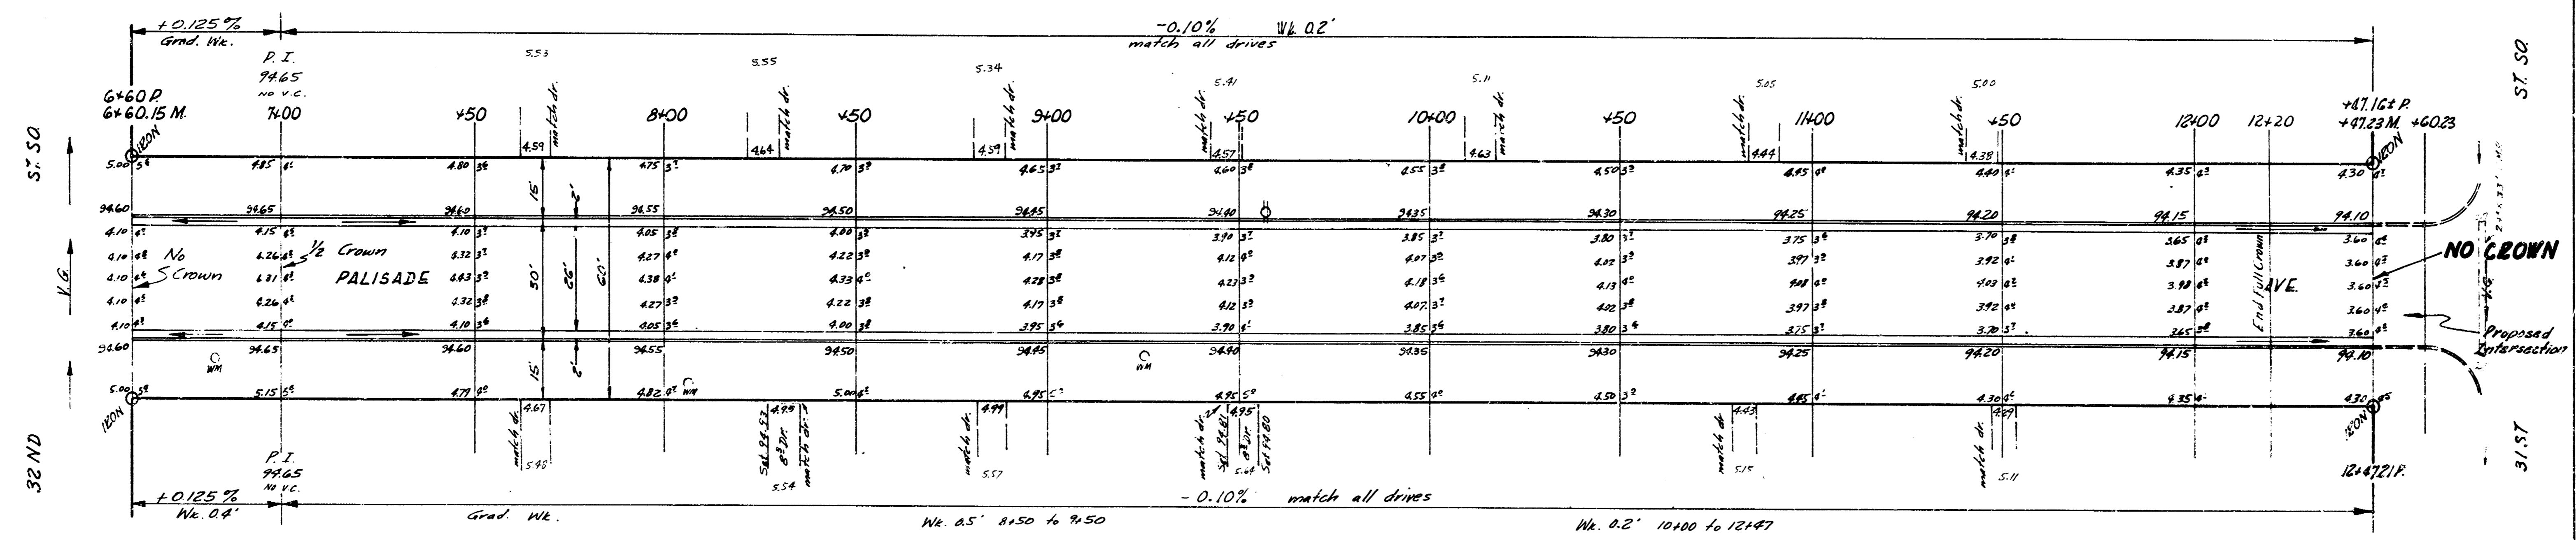

57.50
K.G.
32 ND

31.57

PALISADE AVE.
PROJ. NO. C14-73