


Palisade - S.L. Lincoln to N.L. Bayley

B.M. 107.35 Iron in Thim. C. Palisade & S.S. Bayley

PALISADE

LINCOLN ST.

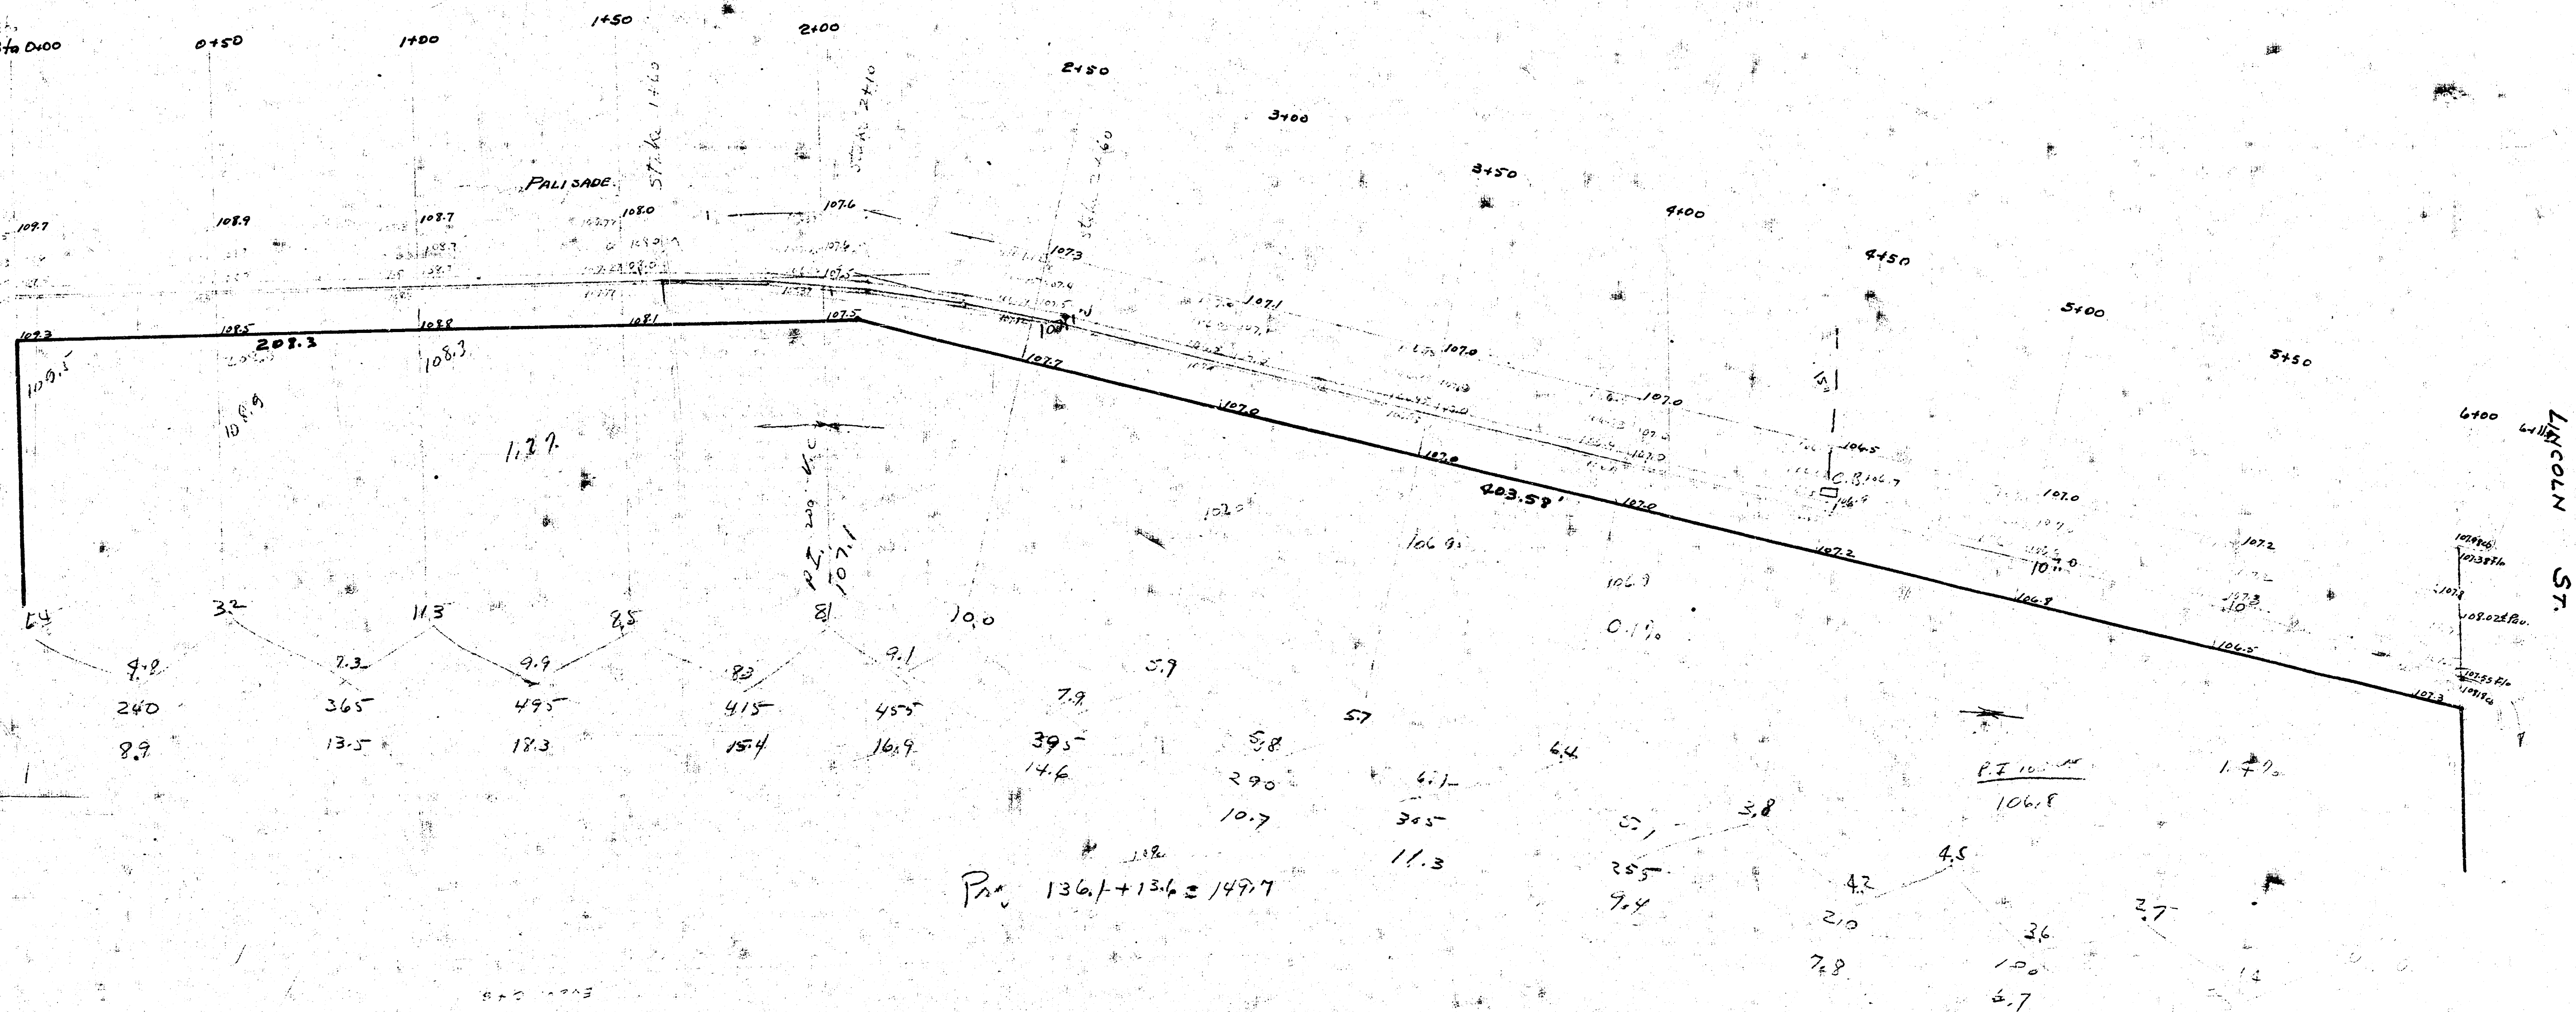

$$P.M. 136.1 + 13.6 = 149.7$$

B.M. Iron in thim. C. Palisade & S.S. Bayley 107.35