






SCALE 1"=20'

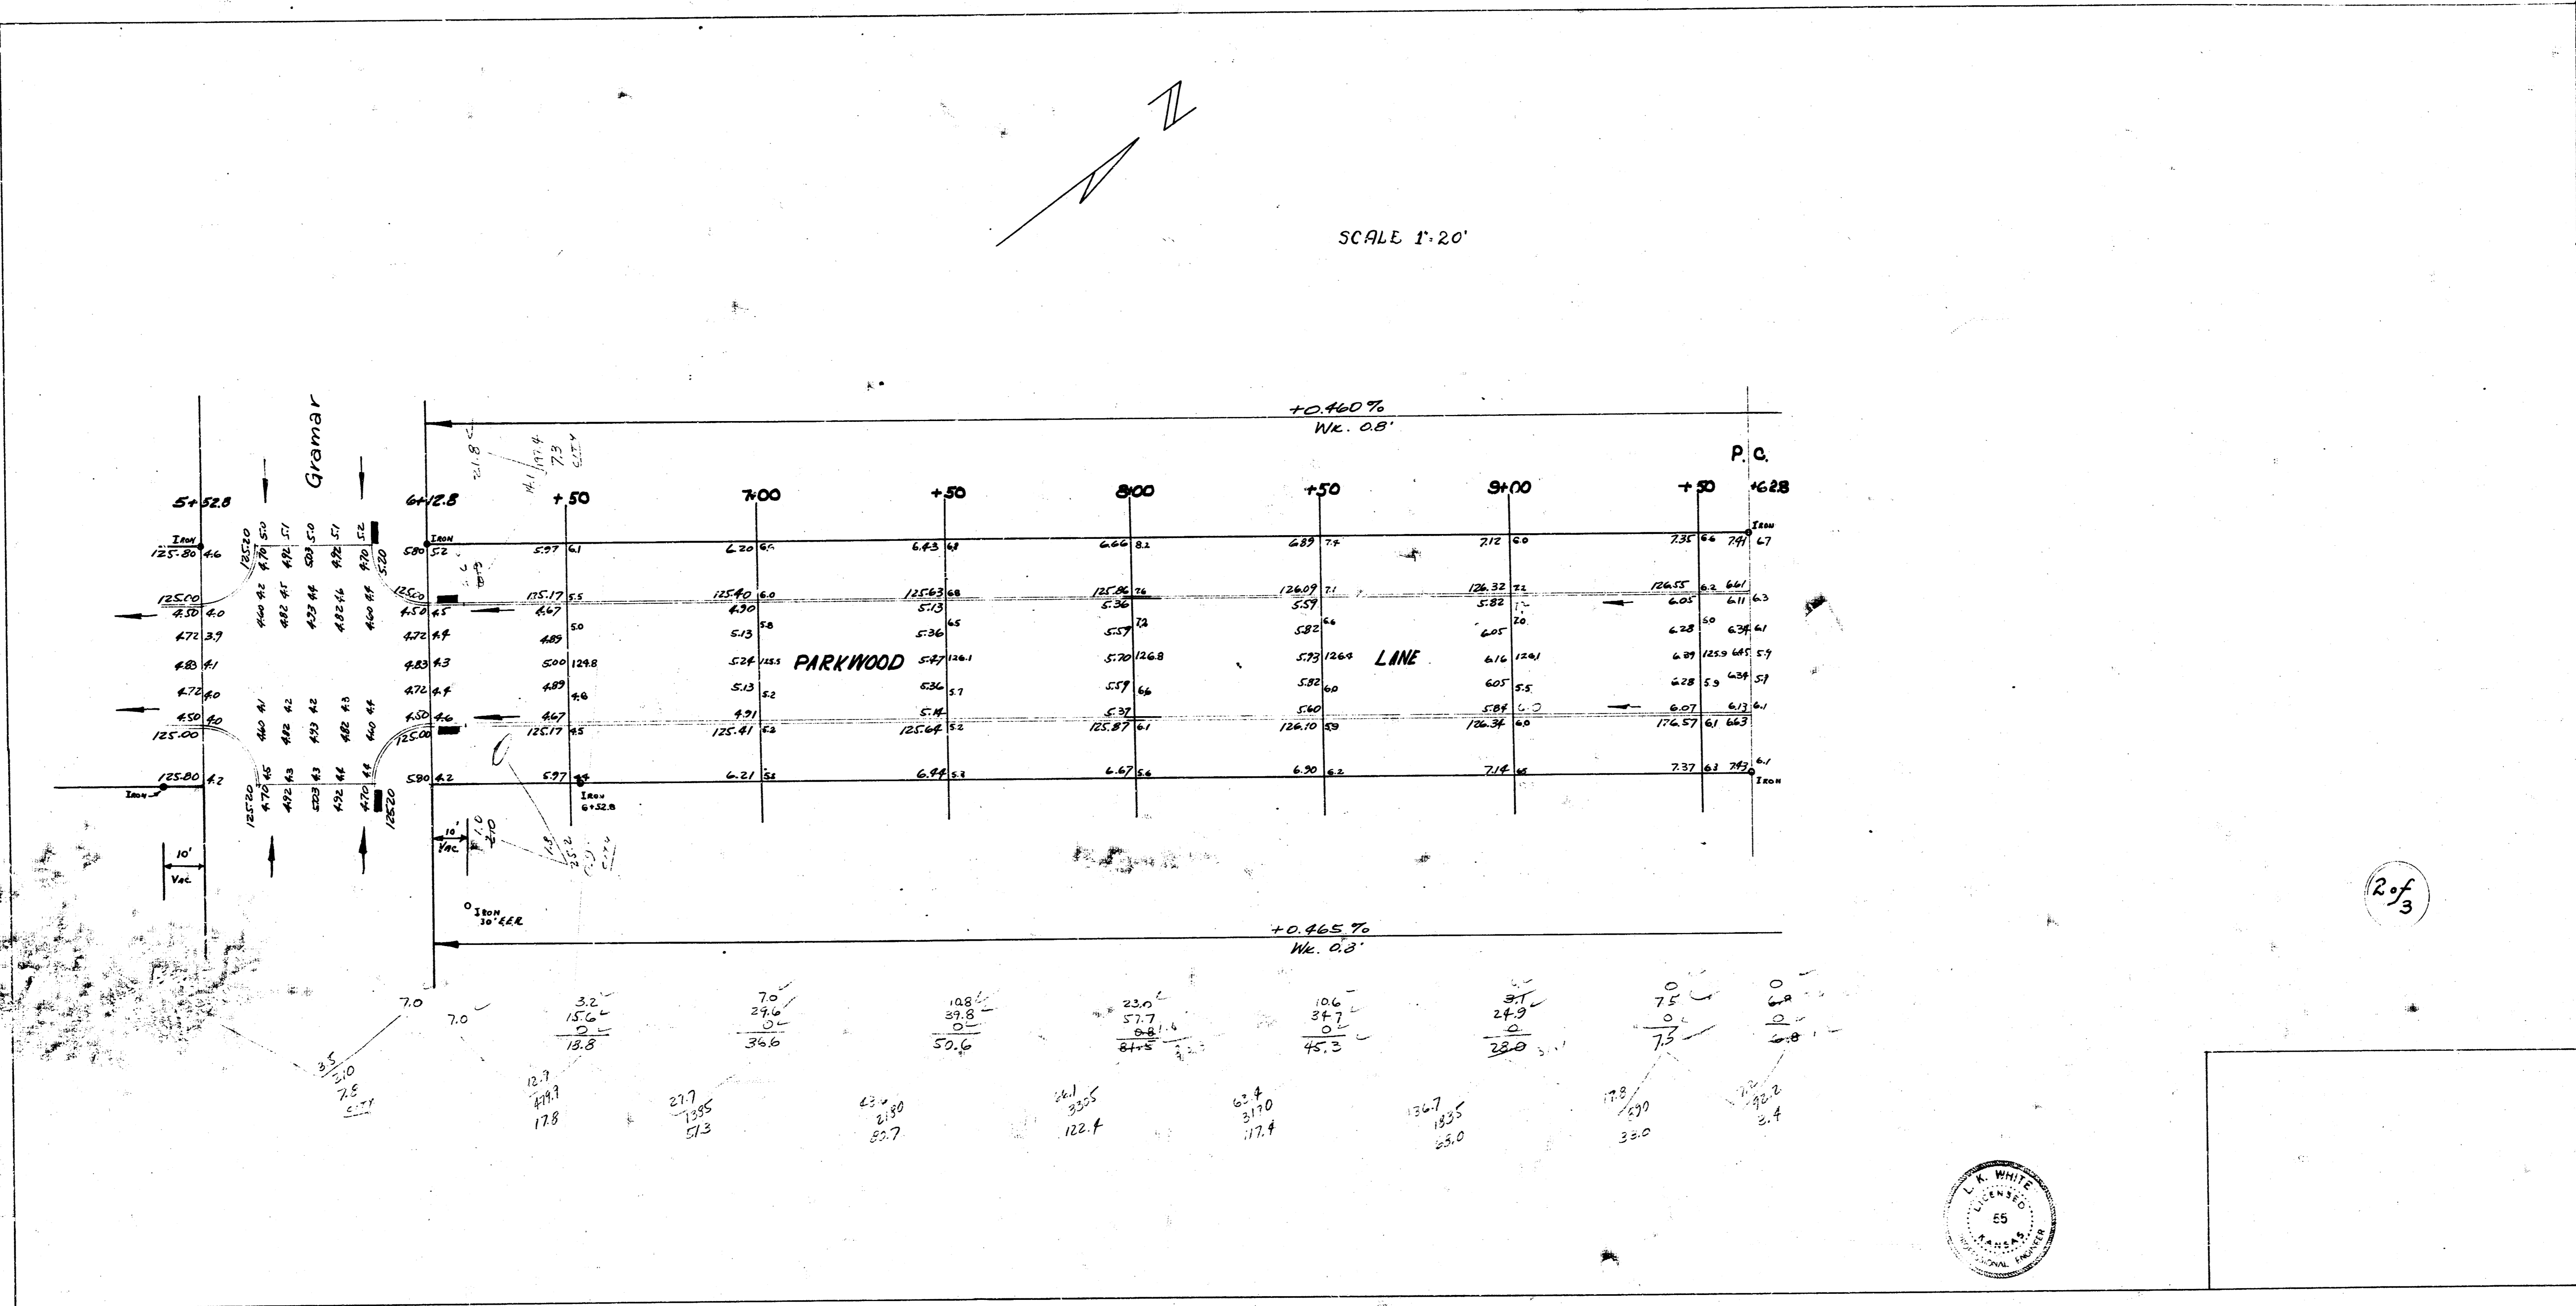

2 of 3

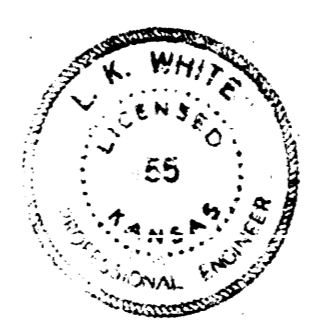

SCALE 1"=20'

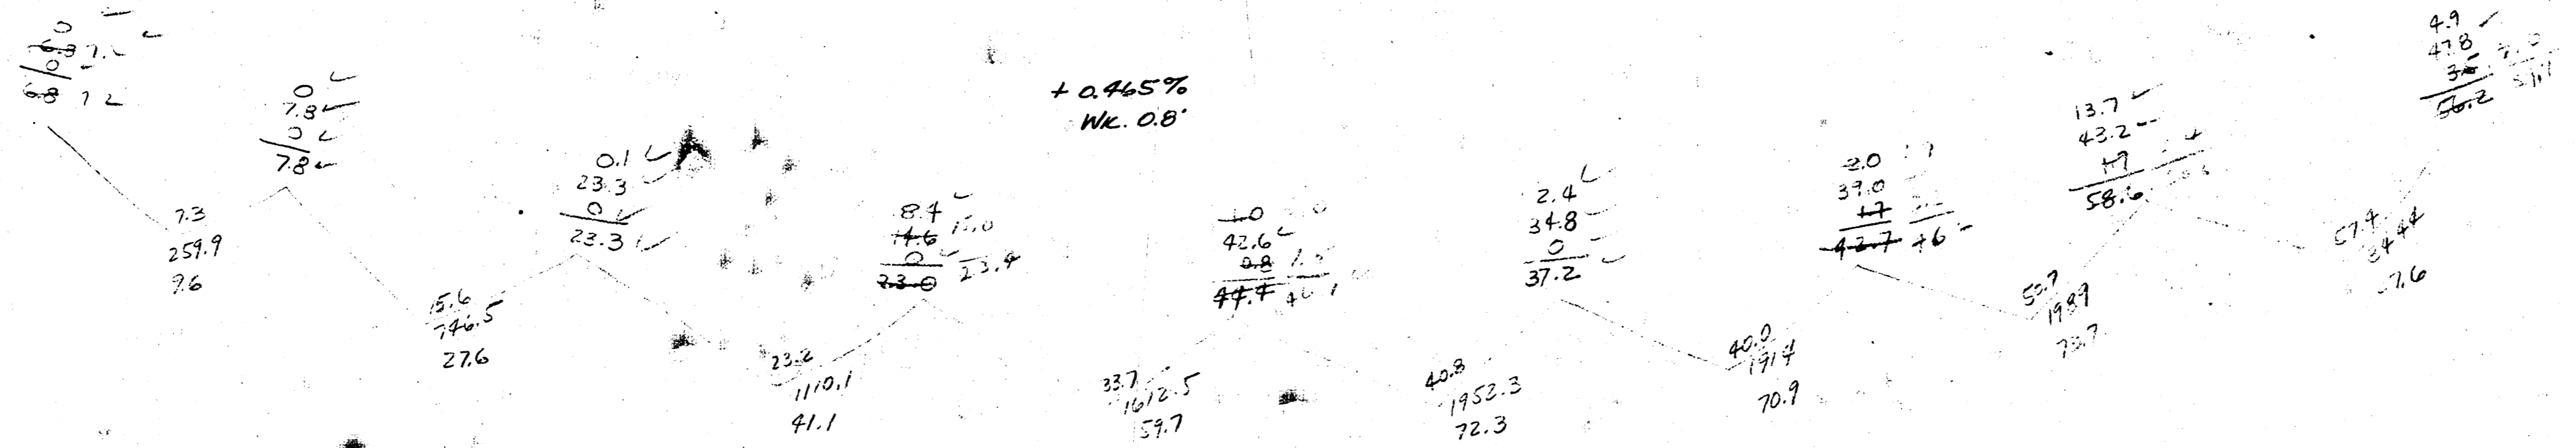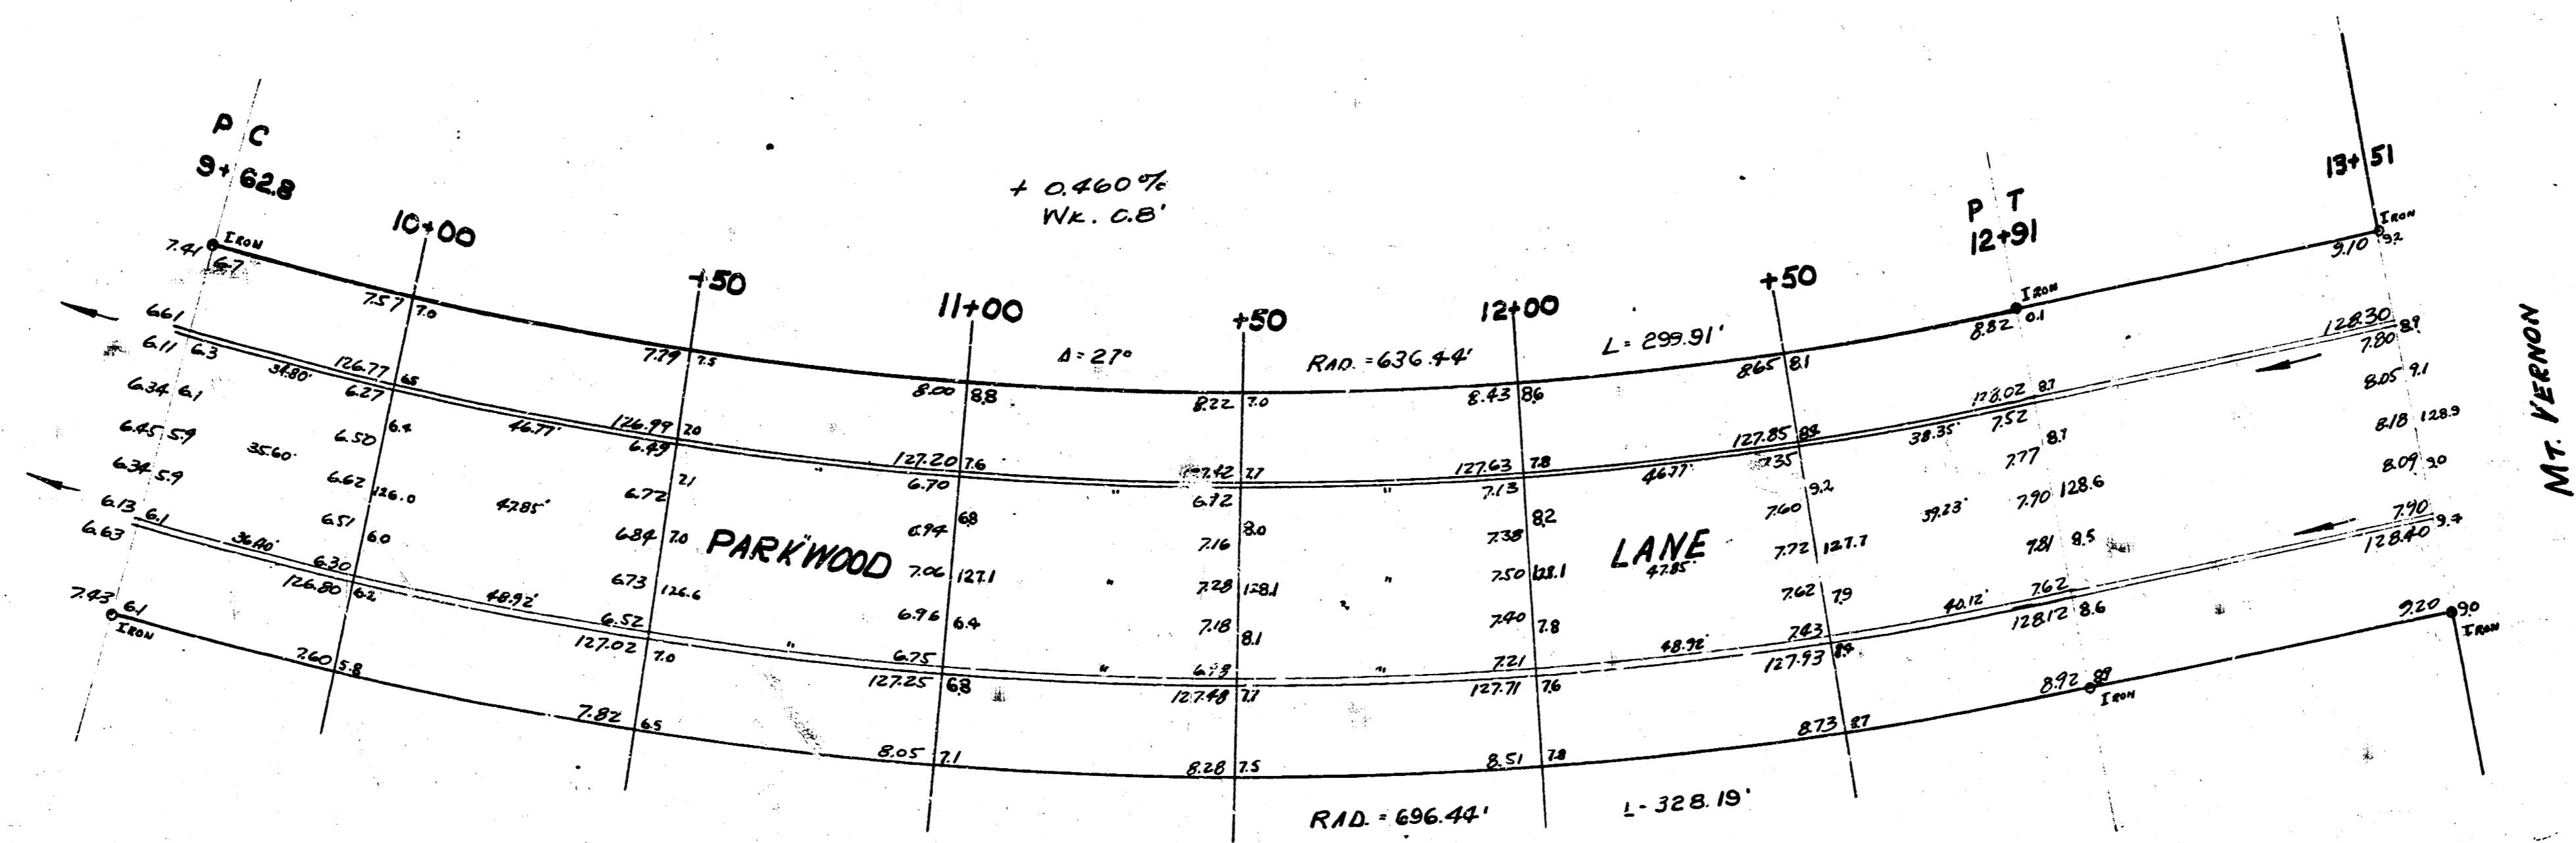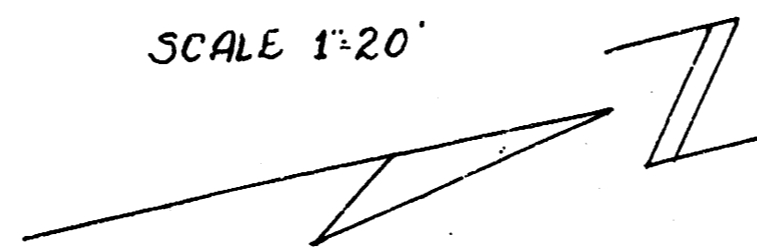

3/3

