


1942  
 PARKWOOD LANE - S.L. DOUGLAS TO N.L. WATERMAN  
 26-2-30- SA-B-B

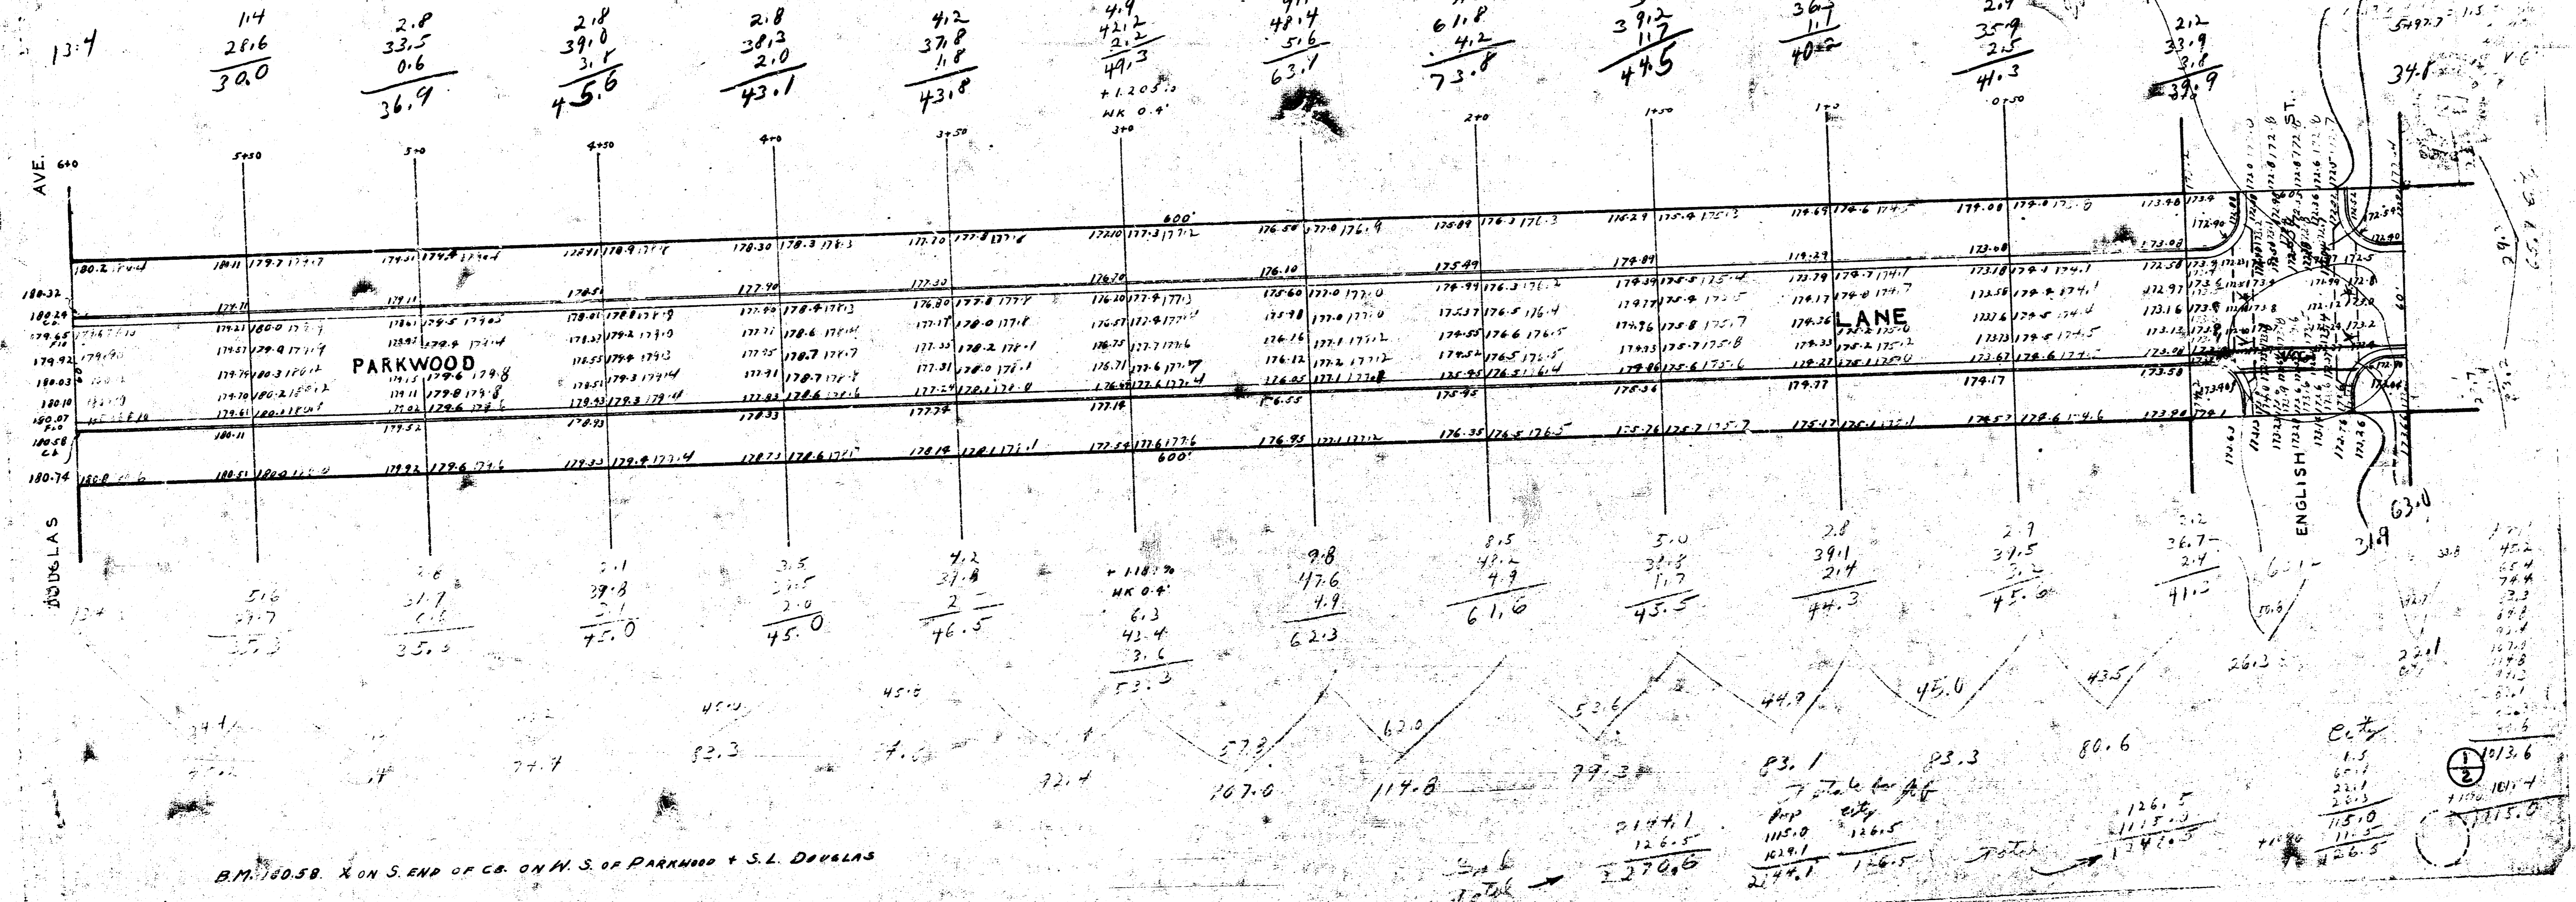

B.M. 100.58. X ON S. END OF CR. ON N. S. OF PARKWOOD + S.L. DOUGLAS

