


Note: Side Ditches are cut -
substant- 3.0' from calculated
cross sections

PAVING PLAN PARKWOOD LANE - N.L. SECOND TO S.L. THIRD 26-2-30 C & G ONLY

BM. Iron N.W. Cor. Parkwood & 2nd 150.01

Prop. 209.2
110%


71
Total 780.0 cu yds

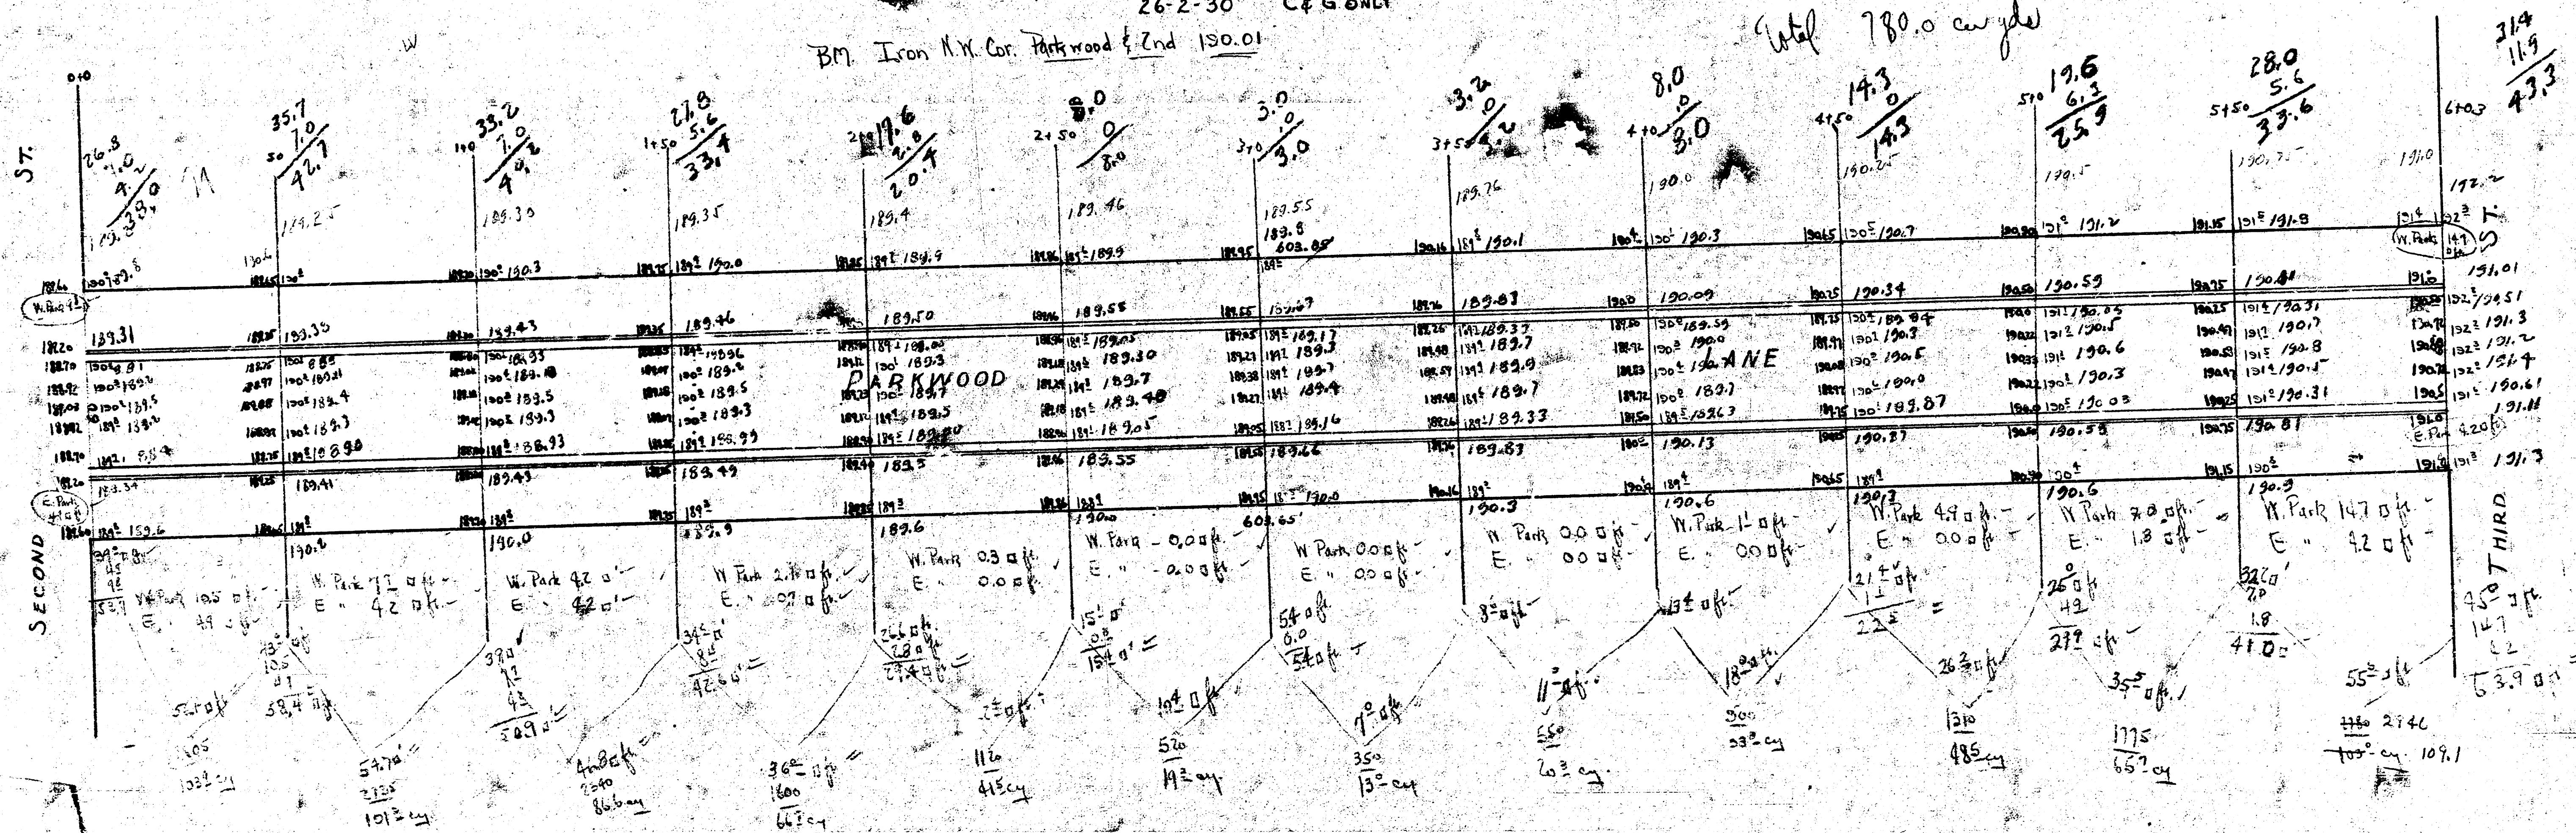

Parkwood Lane
Paving Plan
N.L. Second to
S.L. Third

PARKWOOD LANE NL 2ND to S.L. 3RD 26' CONC.

114' 26" 118.55 H.E. NL 2ND to NL 3RD 26' CONC.

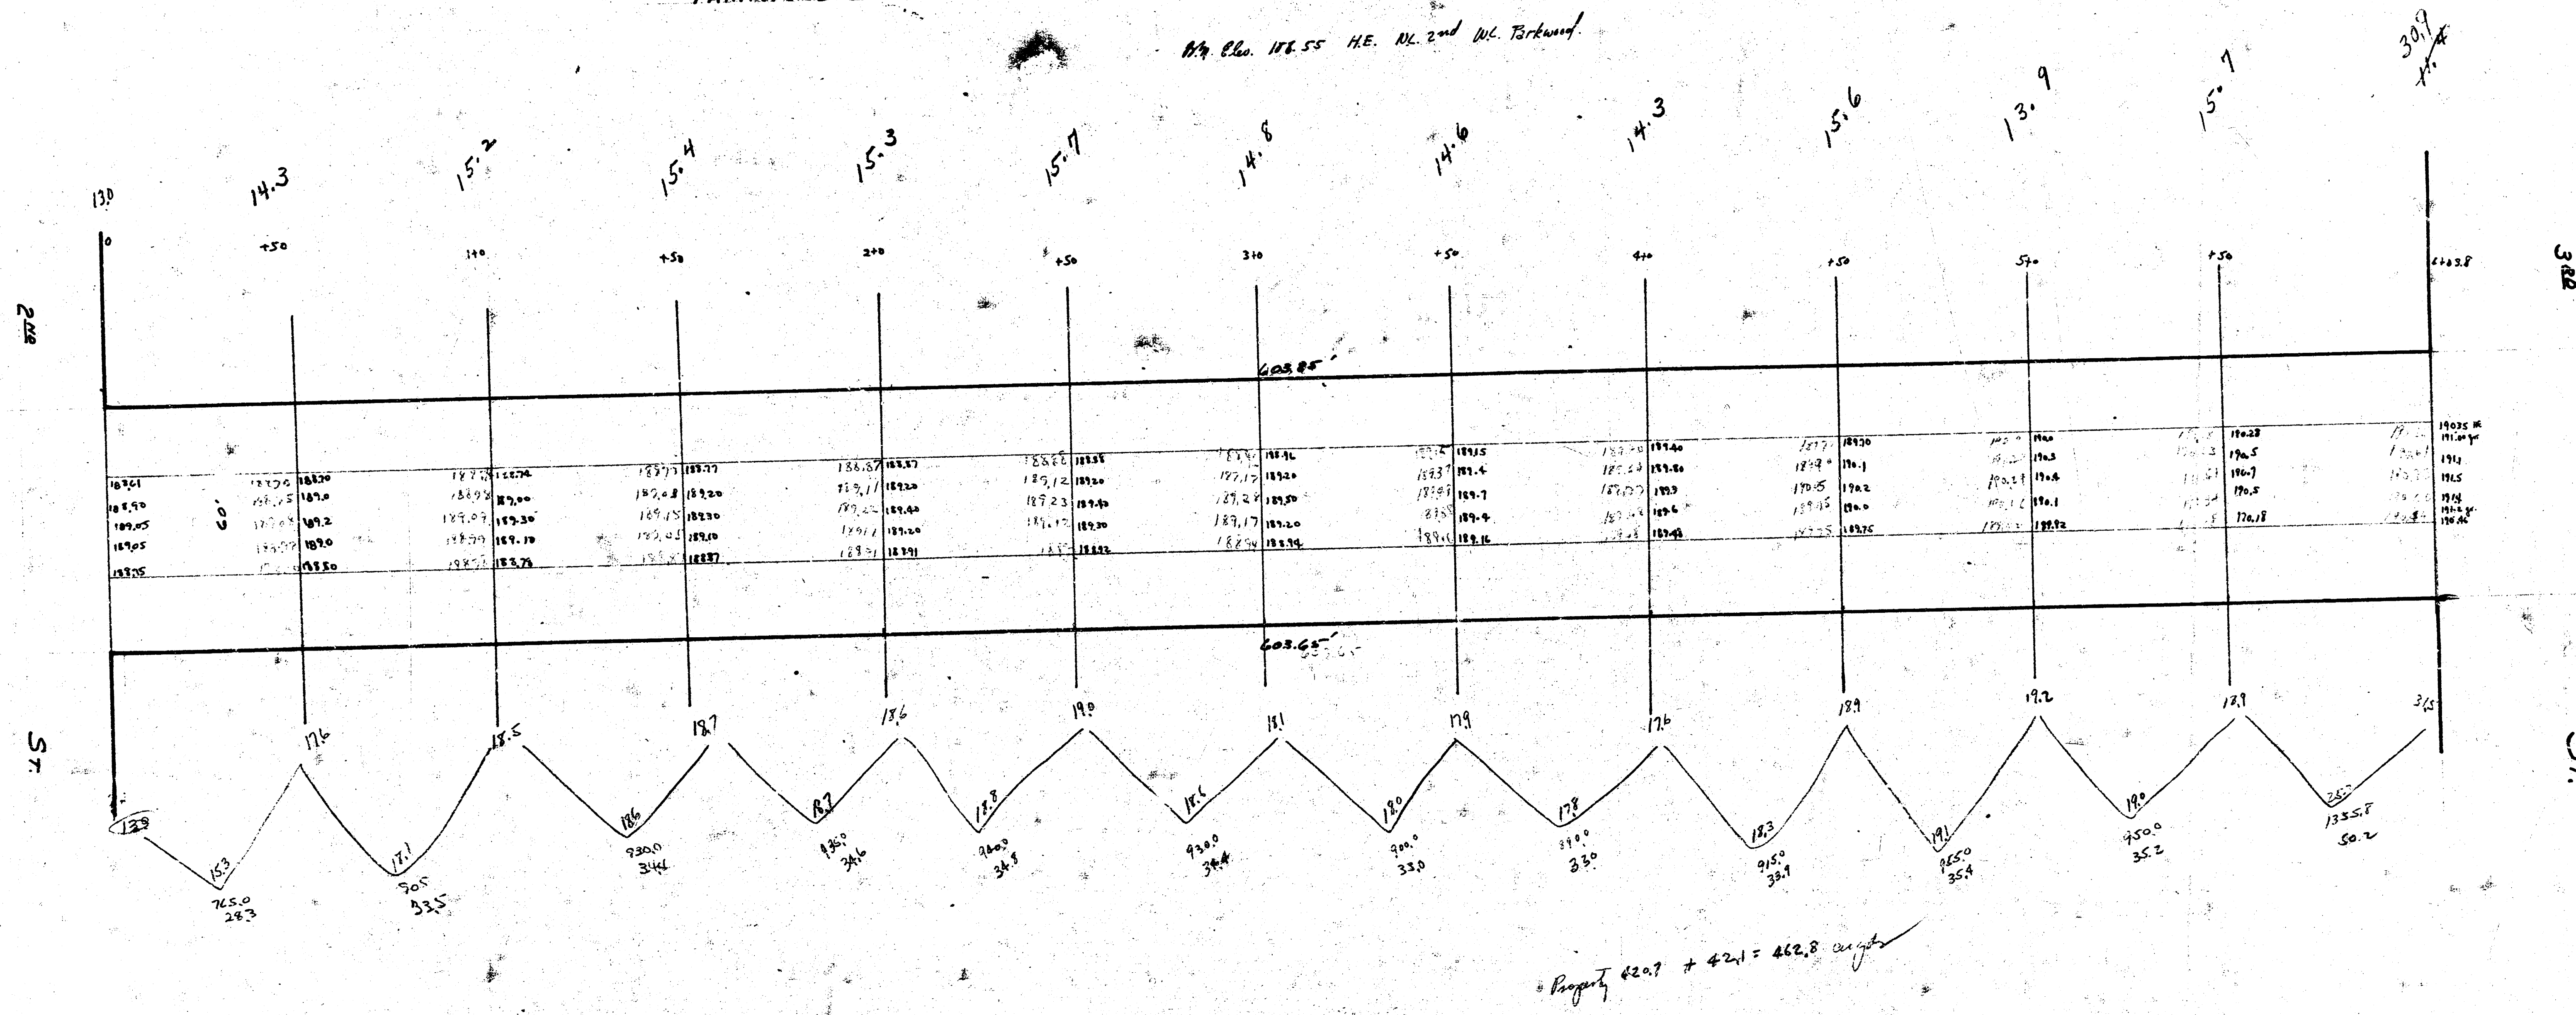

PAVING PLAN
PARKWOOD LANE
NL 2ND to
S.L. 3RD
1991