


B.M. 146.89 Standard S.W. corner Edgemoor & Harry.

E/L  
 100.7  
 75.2  
 75.7  
 65.1  
 53.0  
 42.4  
 47.9  
 38.7  
 23.9  
 706.3  
 +1090  
 776.9 cu yds.  
 E/L

Property  
 28.9  
 43.1  
 69.9  
 43.3  
 55.0  
 55.2  
 32.7  
 49.6  
 40.9  
 40.9  
 38.9  
 66.7  
 +1070  
 736.2 cu yds.  
 E/L

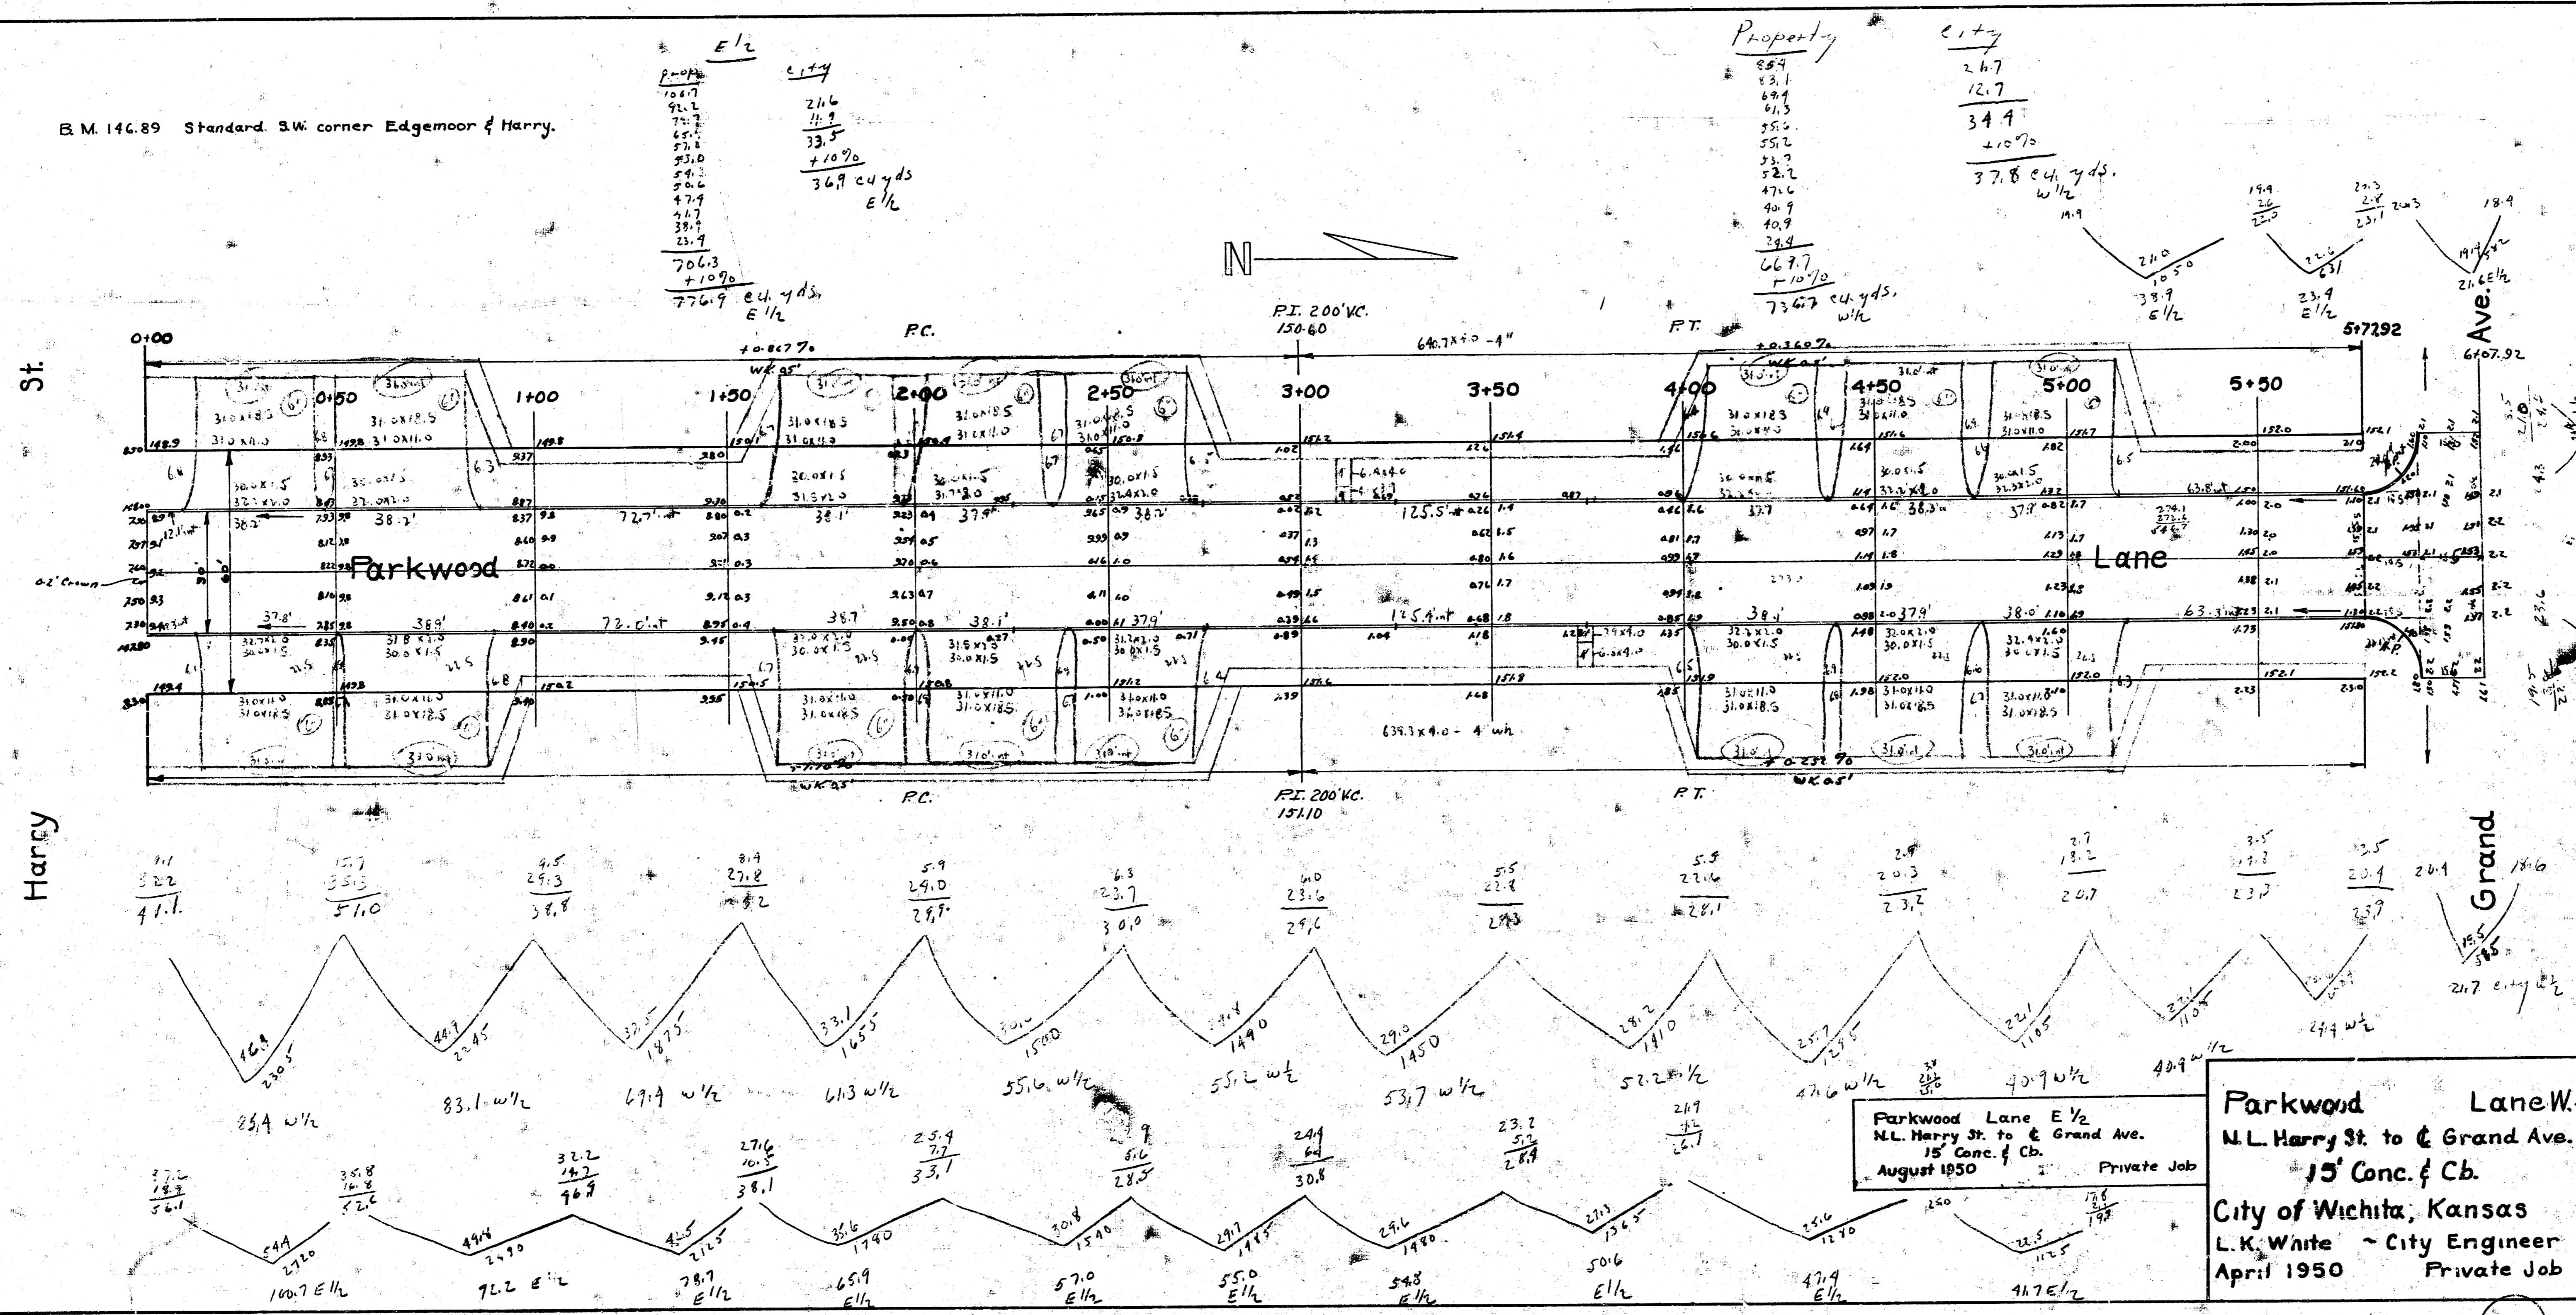

Parkwood Lane E 1/2  
 M.L. Harry St. to & Grand Ave.  
 15' Conc. & Cb. Private Job  
 August 1950  
 City of Wichita, Kansas  
 L.K. White - City Engineer  
 April 1950 Private Job

52