




Surveyed by
 Wm. Greene
 Checked by
 J. C. ...

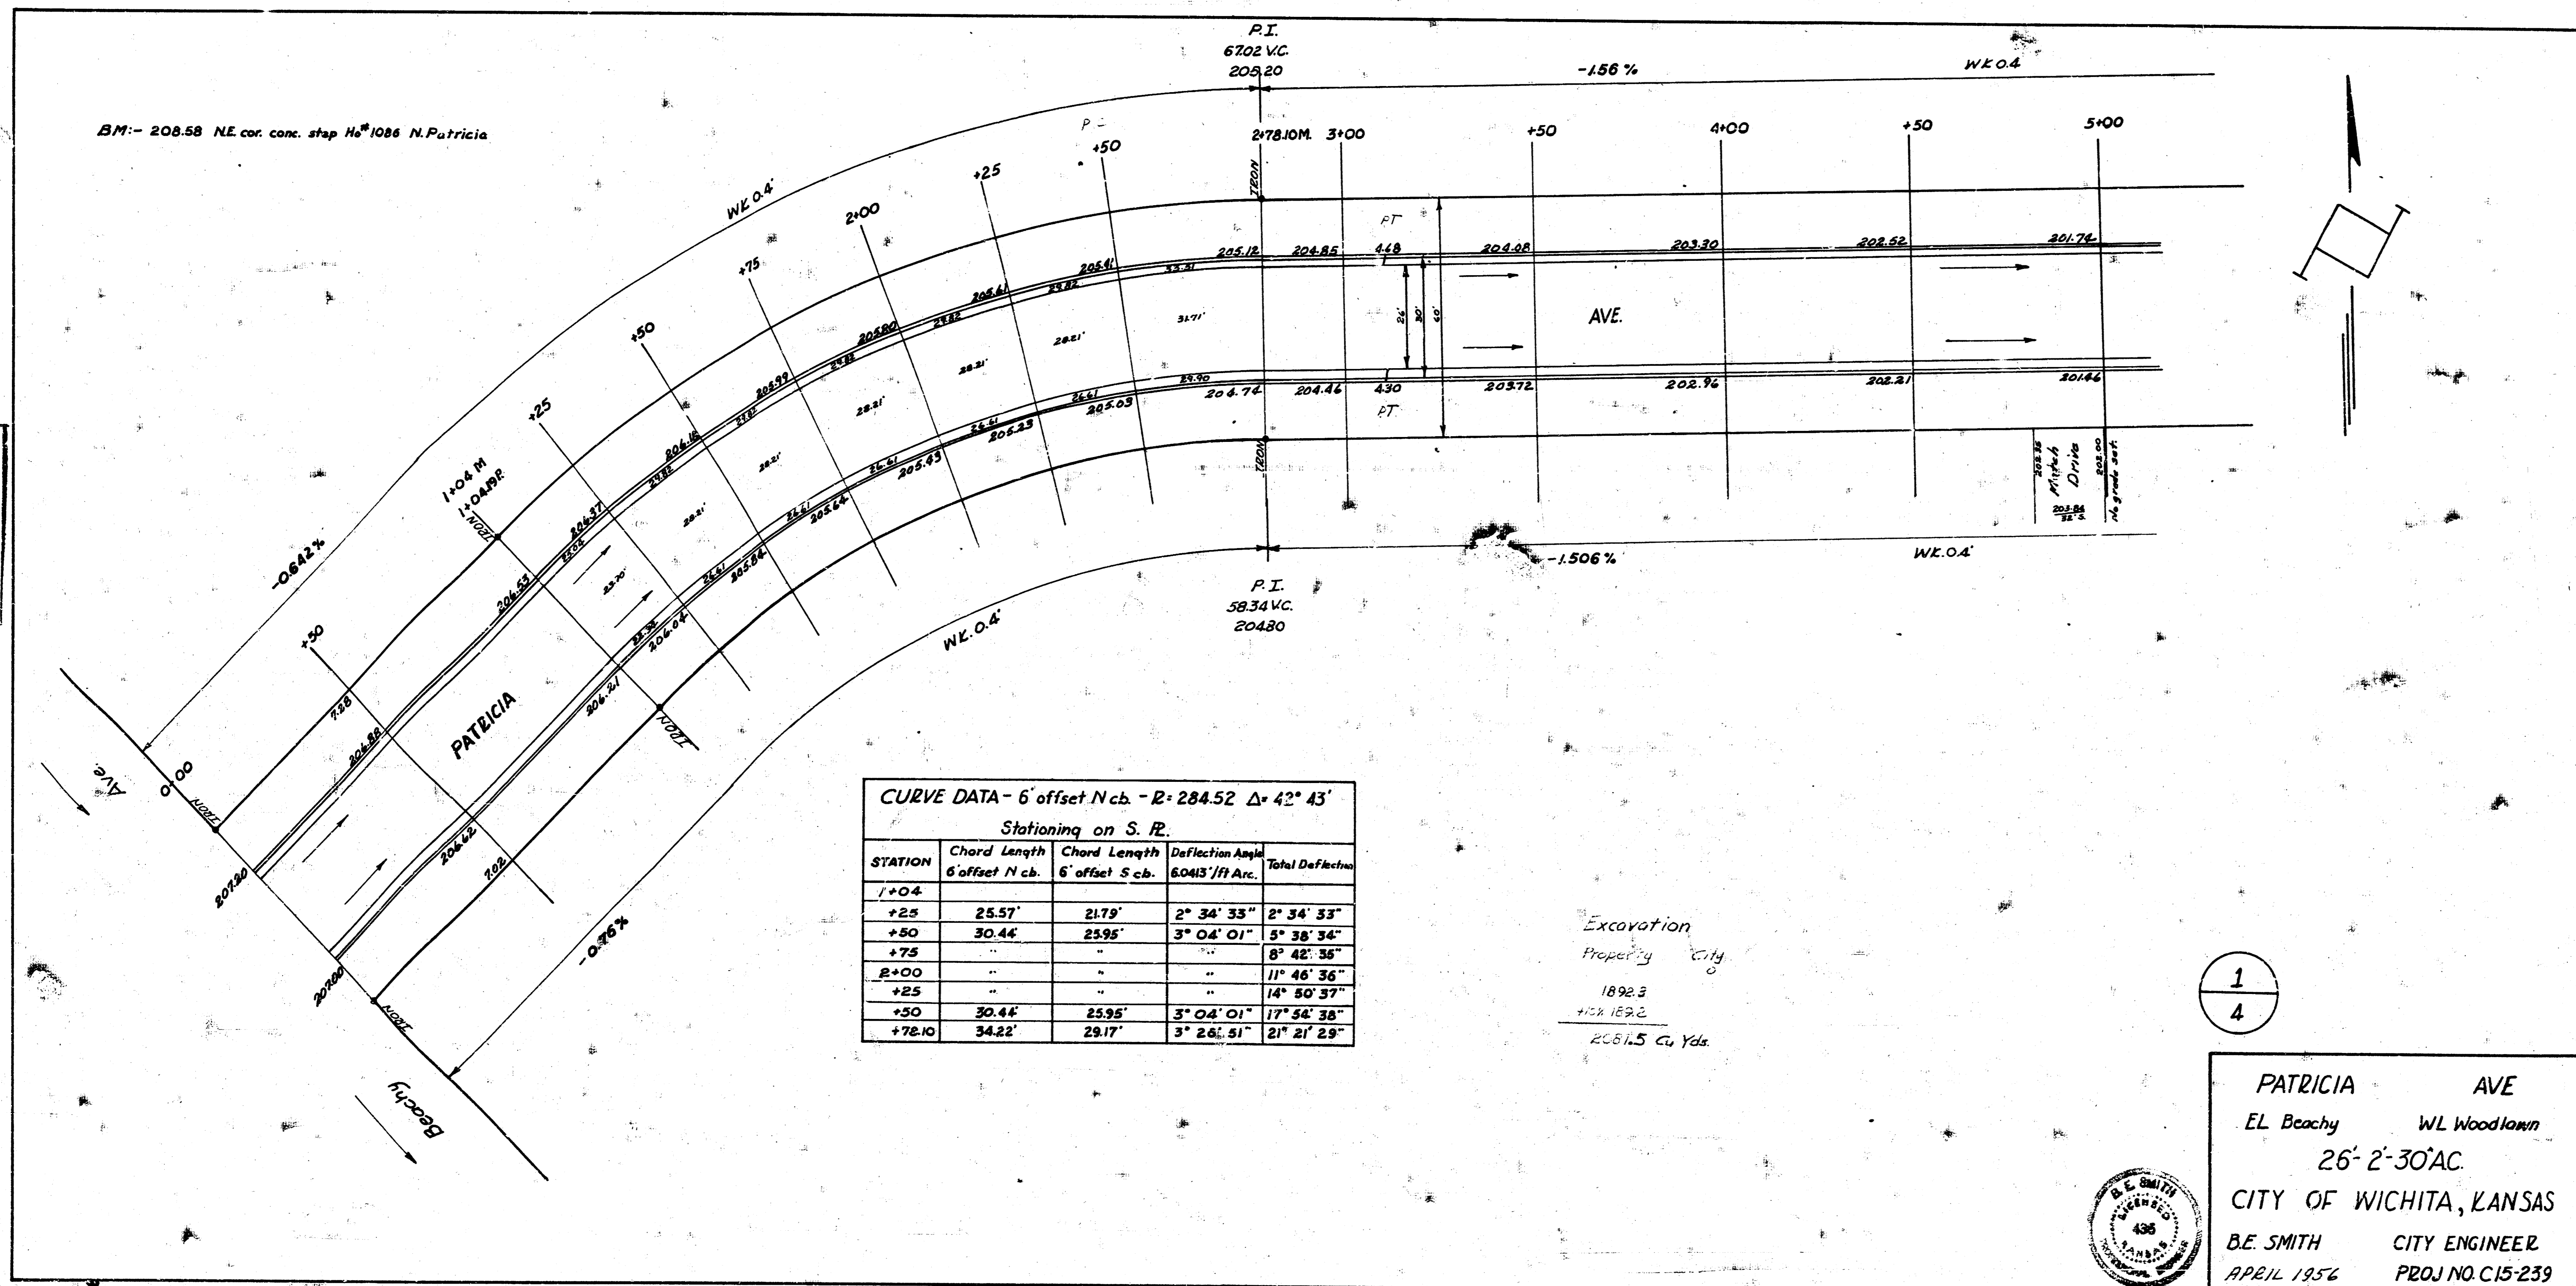

1
4

PATRICIA AVE
 EL Beachy WL Woodlawn
 26'-2'-30" AC
 CITY OF WICHITA, KANSAS
 B.E. SMITH CITY ENGINEER
 APRIL 1956 PROJ NO. C15-239



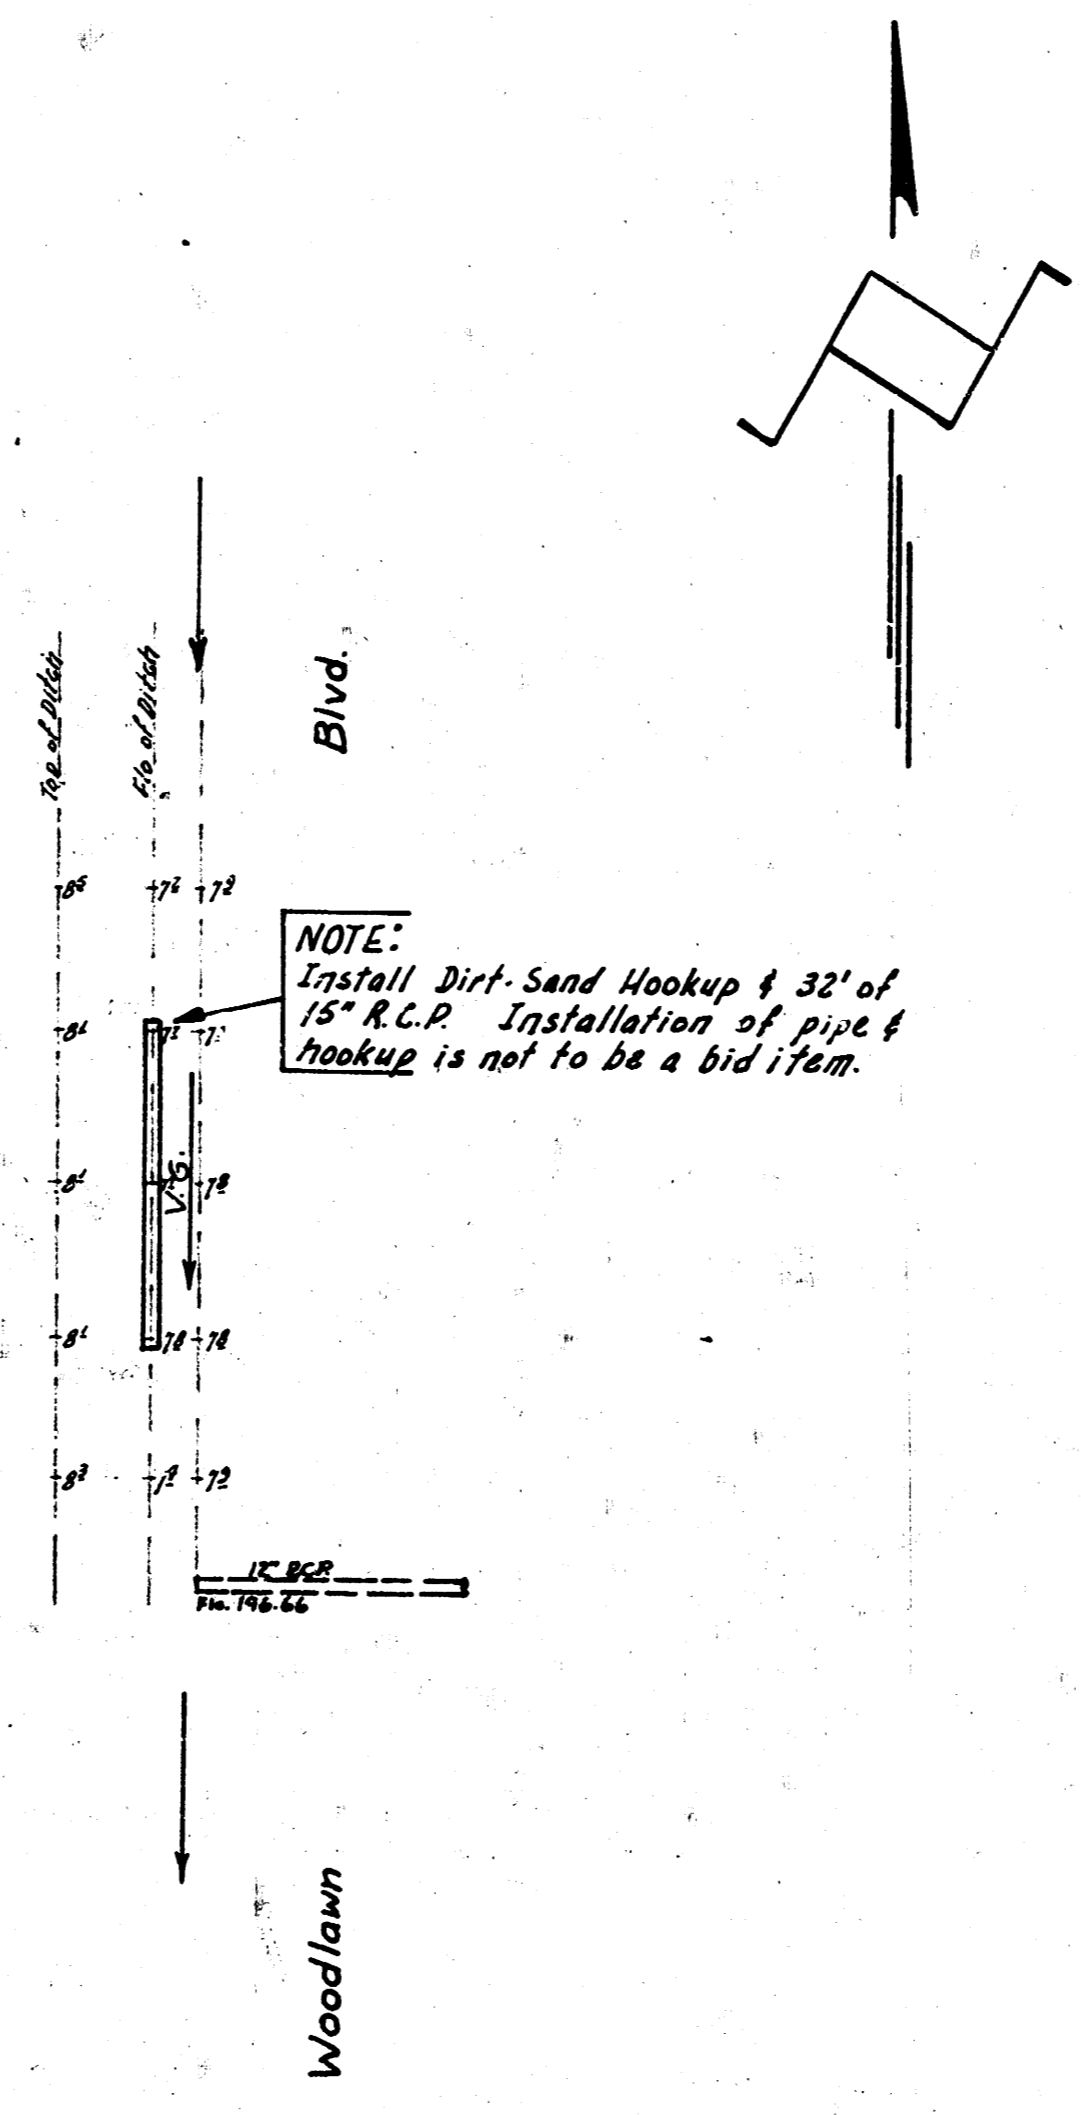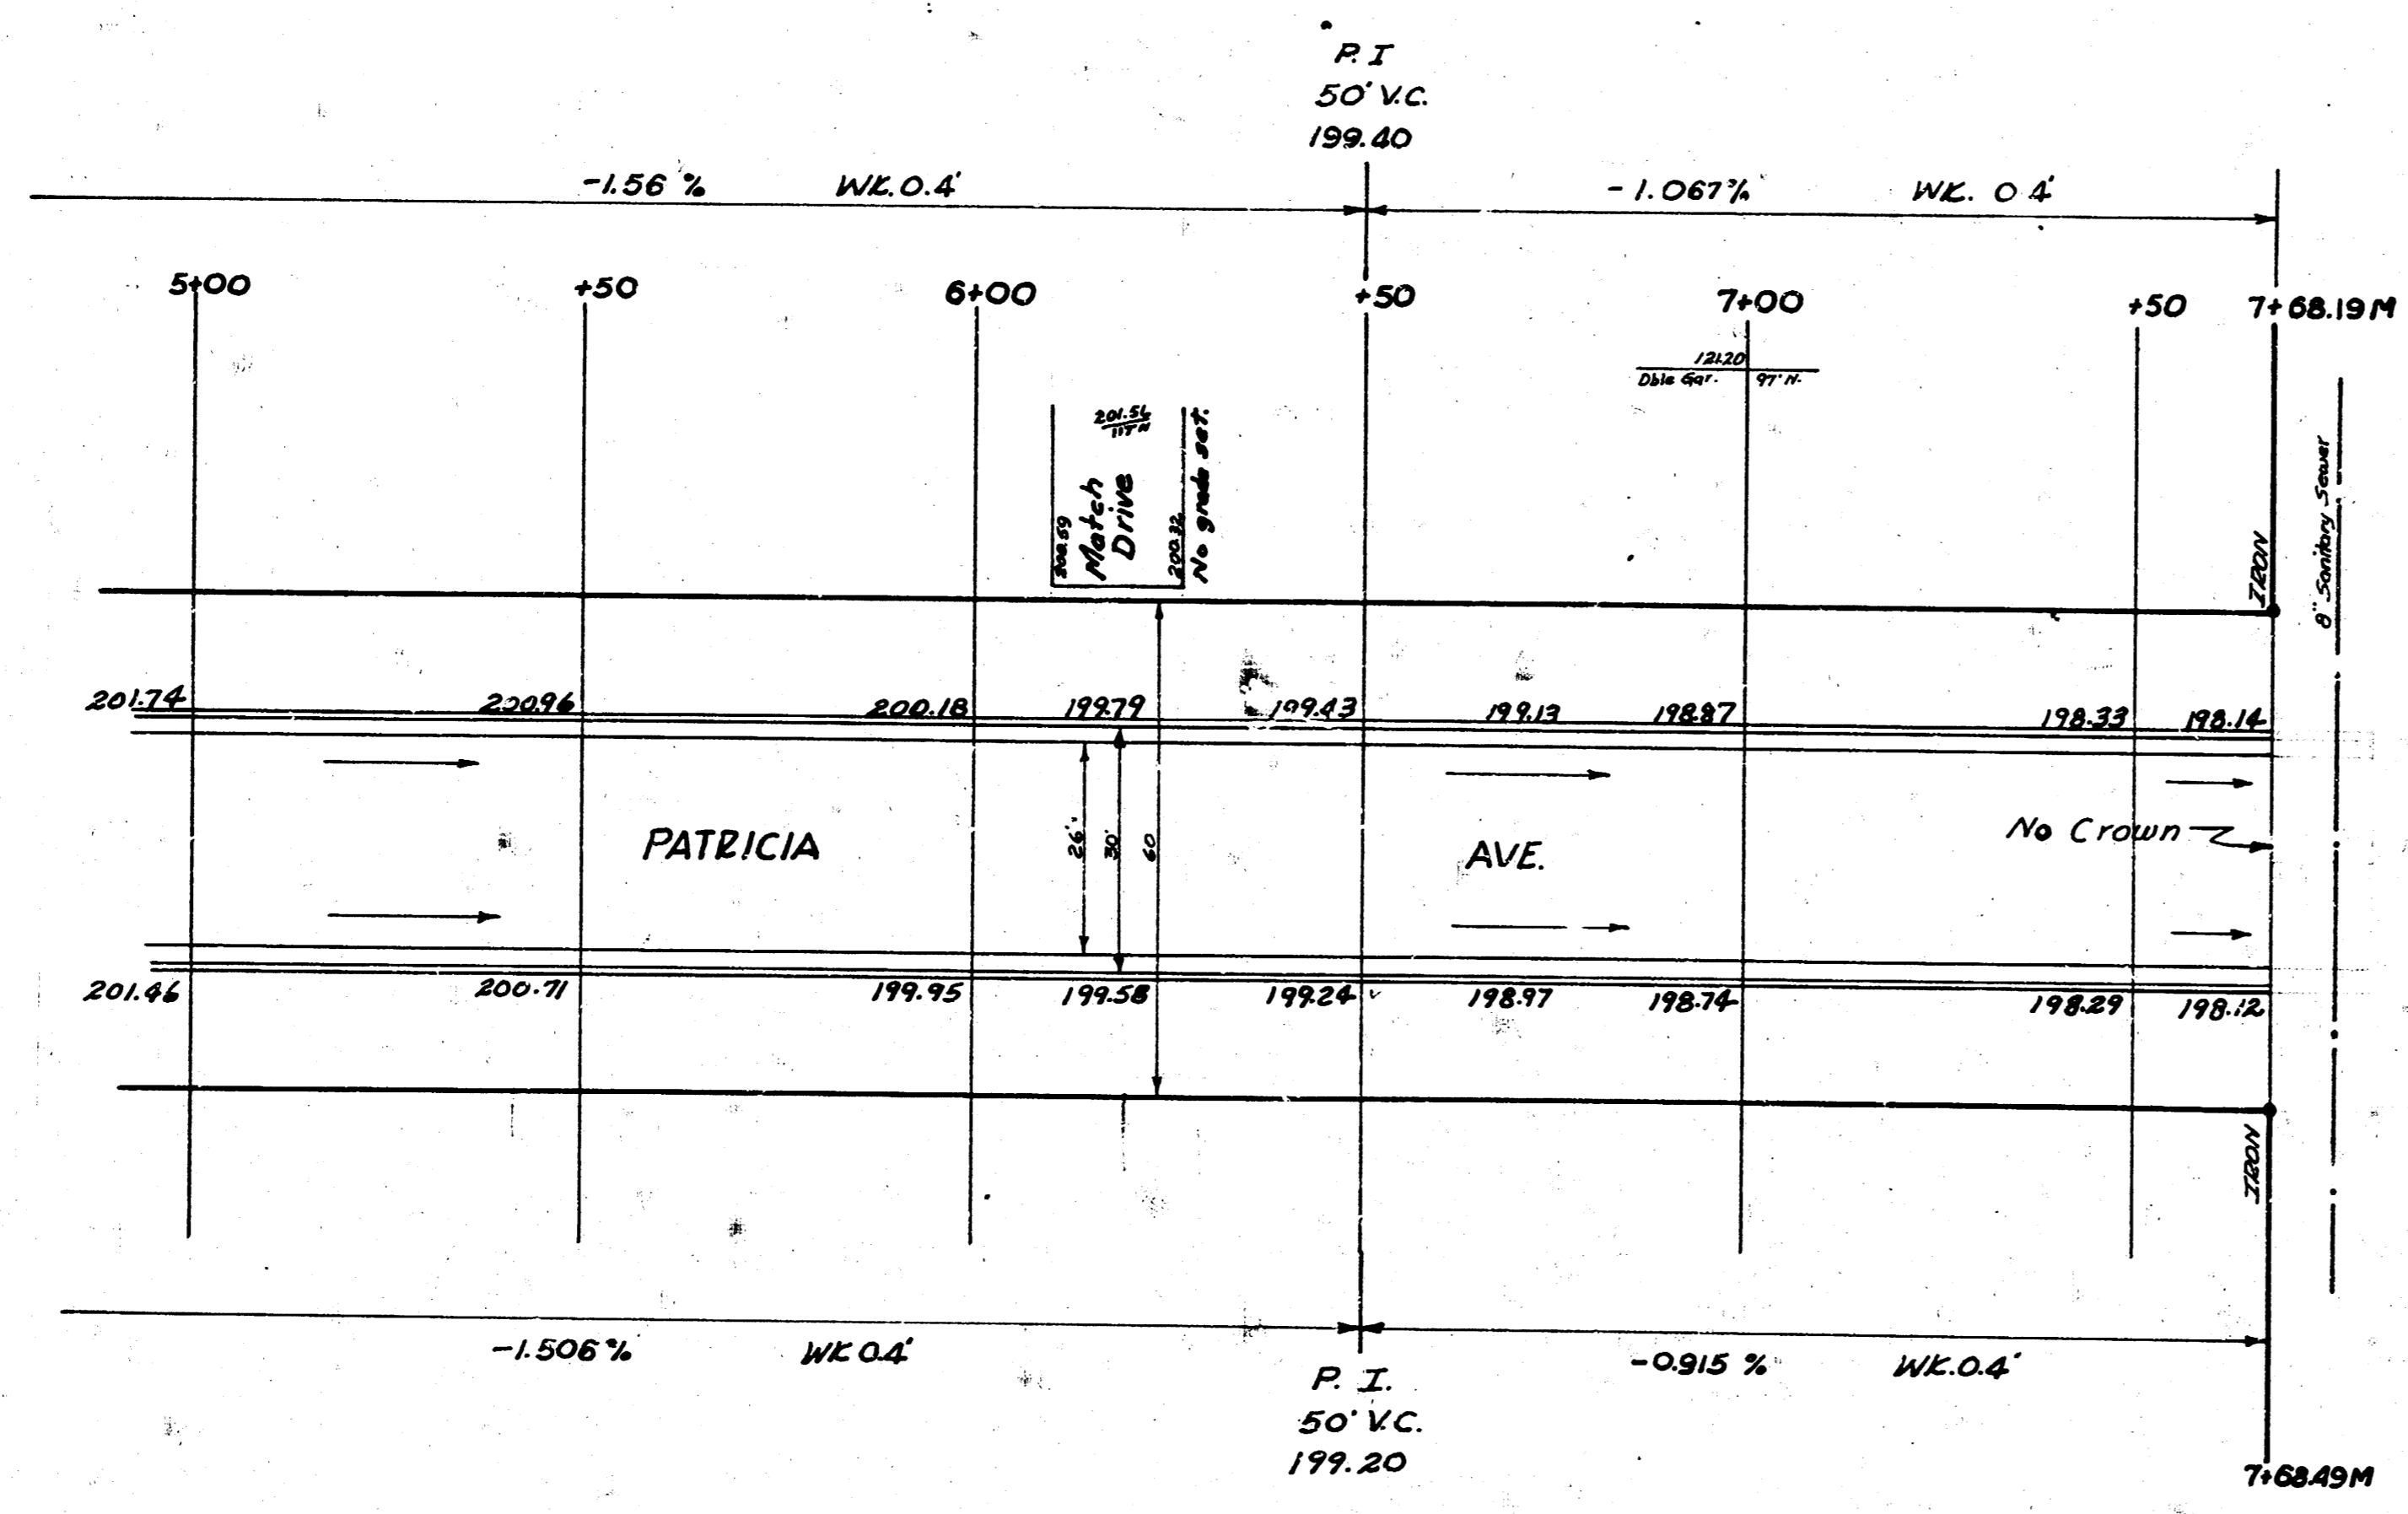

BM-197.50 Std. 9.5" x 10" M. of NW cor. 9th & Woodlawn.
 BM-199.92 EE spike ES. Tel. pole, SE. cor. Beachy & Woodlawn.

NOTE:
 Install Dirt-Sand Hookup & 32' of
 15" R.C.P. Installation of pipe &
 Hookup is not to be a bid item.

2
4

PATRICIA AVE C15-239
 EL Beachy to WL Woodlawn.