



CHAINS N ON ER
 B.M. 92.68 TOP COLLAR ON SILCOCK FACE OF HOUSE #1308 E ALTURAS.

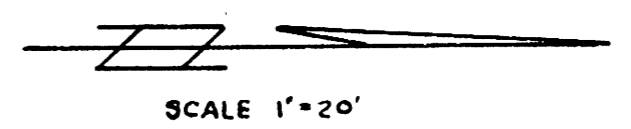

NOTE

SANITARY SEWER TO BE INSTALLED BEFORE PAVING.

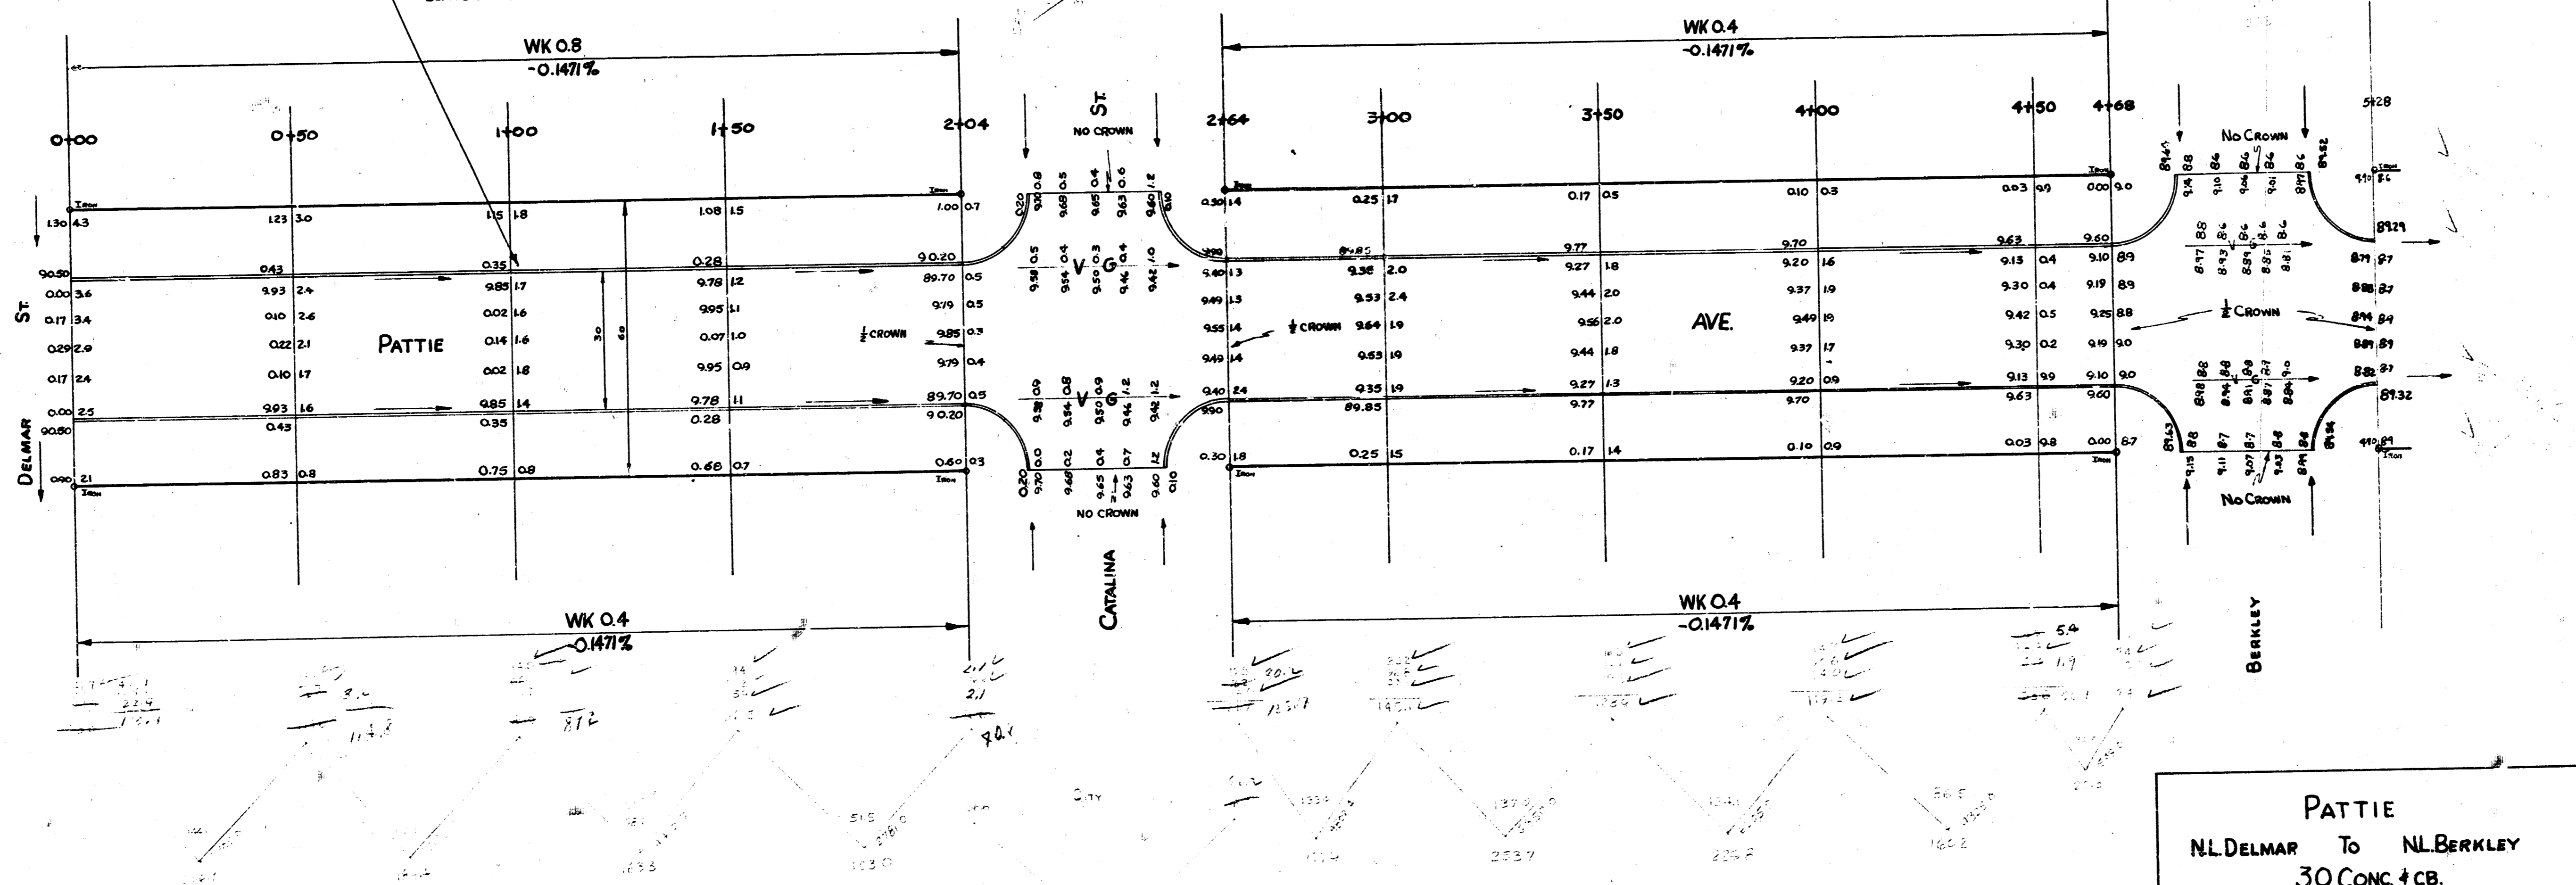

PATTIE
 N.L. DELMAR To N.L. BERKLEY
 30 CONC. + CB.
 CITY OF WICHITA, KANSAS
 B. E. SMITH CITY ENGINEER
 AUGUST 1954 C. 14-153

Survey Record
 Plan No.
 Sheet No.