



B.M. 32.68 Top of callor on sillcock face of House # 1208 E. Alturas Stationing on W.E.

NOTE
Use excavation from this project for fill on Alturas, Proj. No. C14-83.

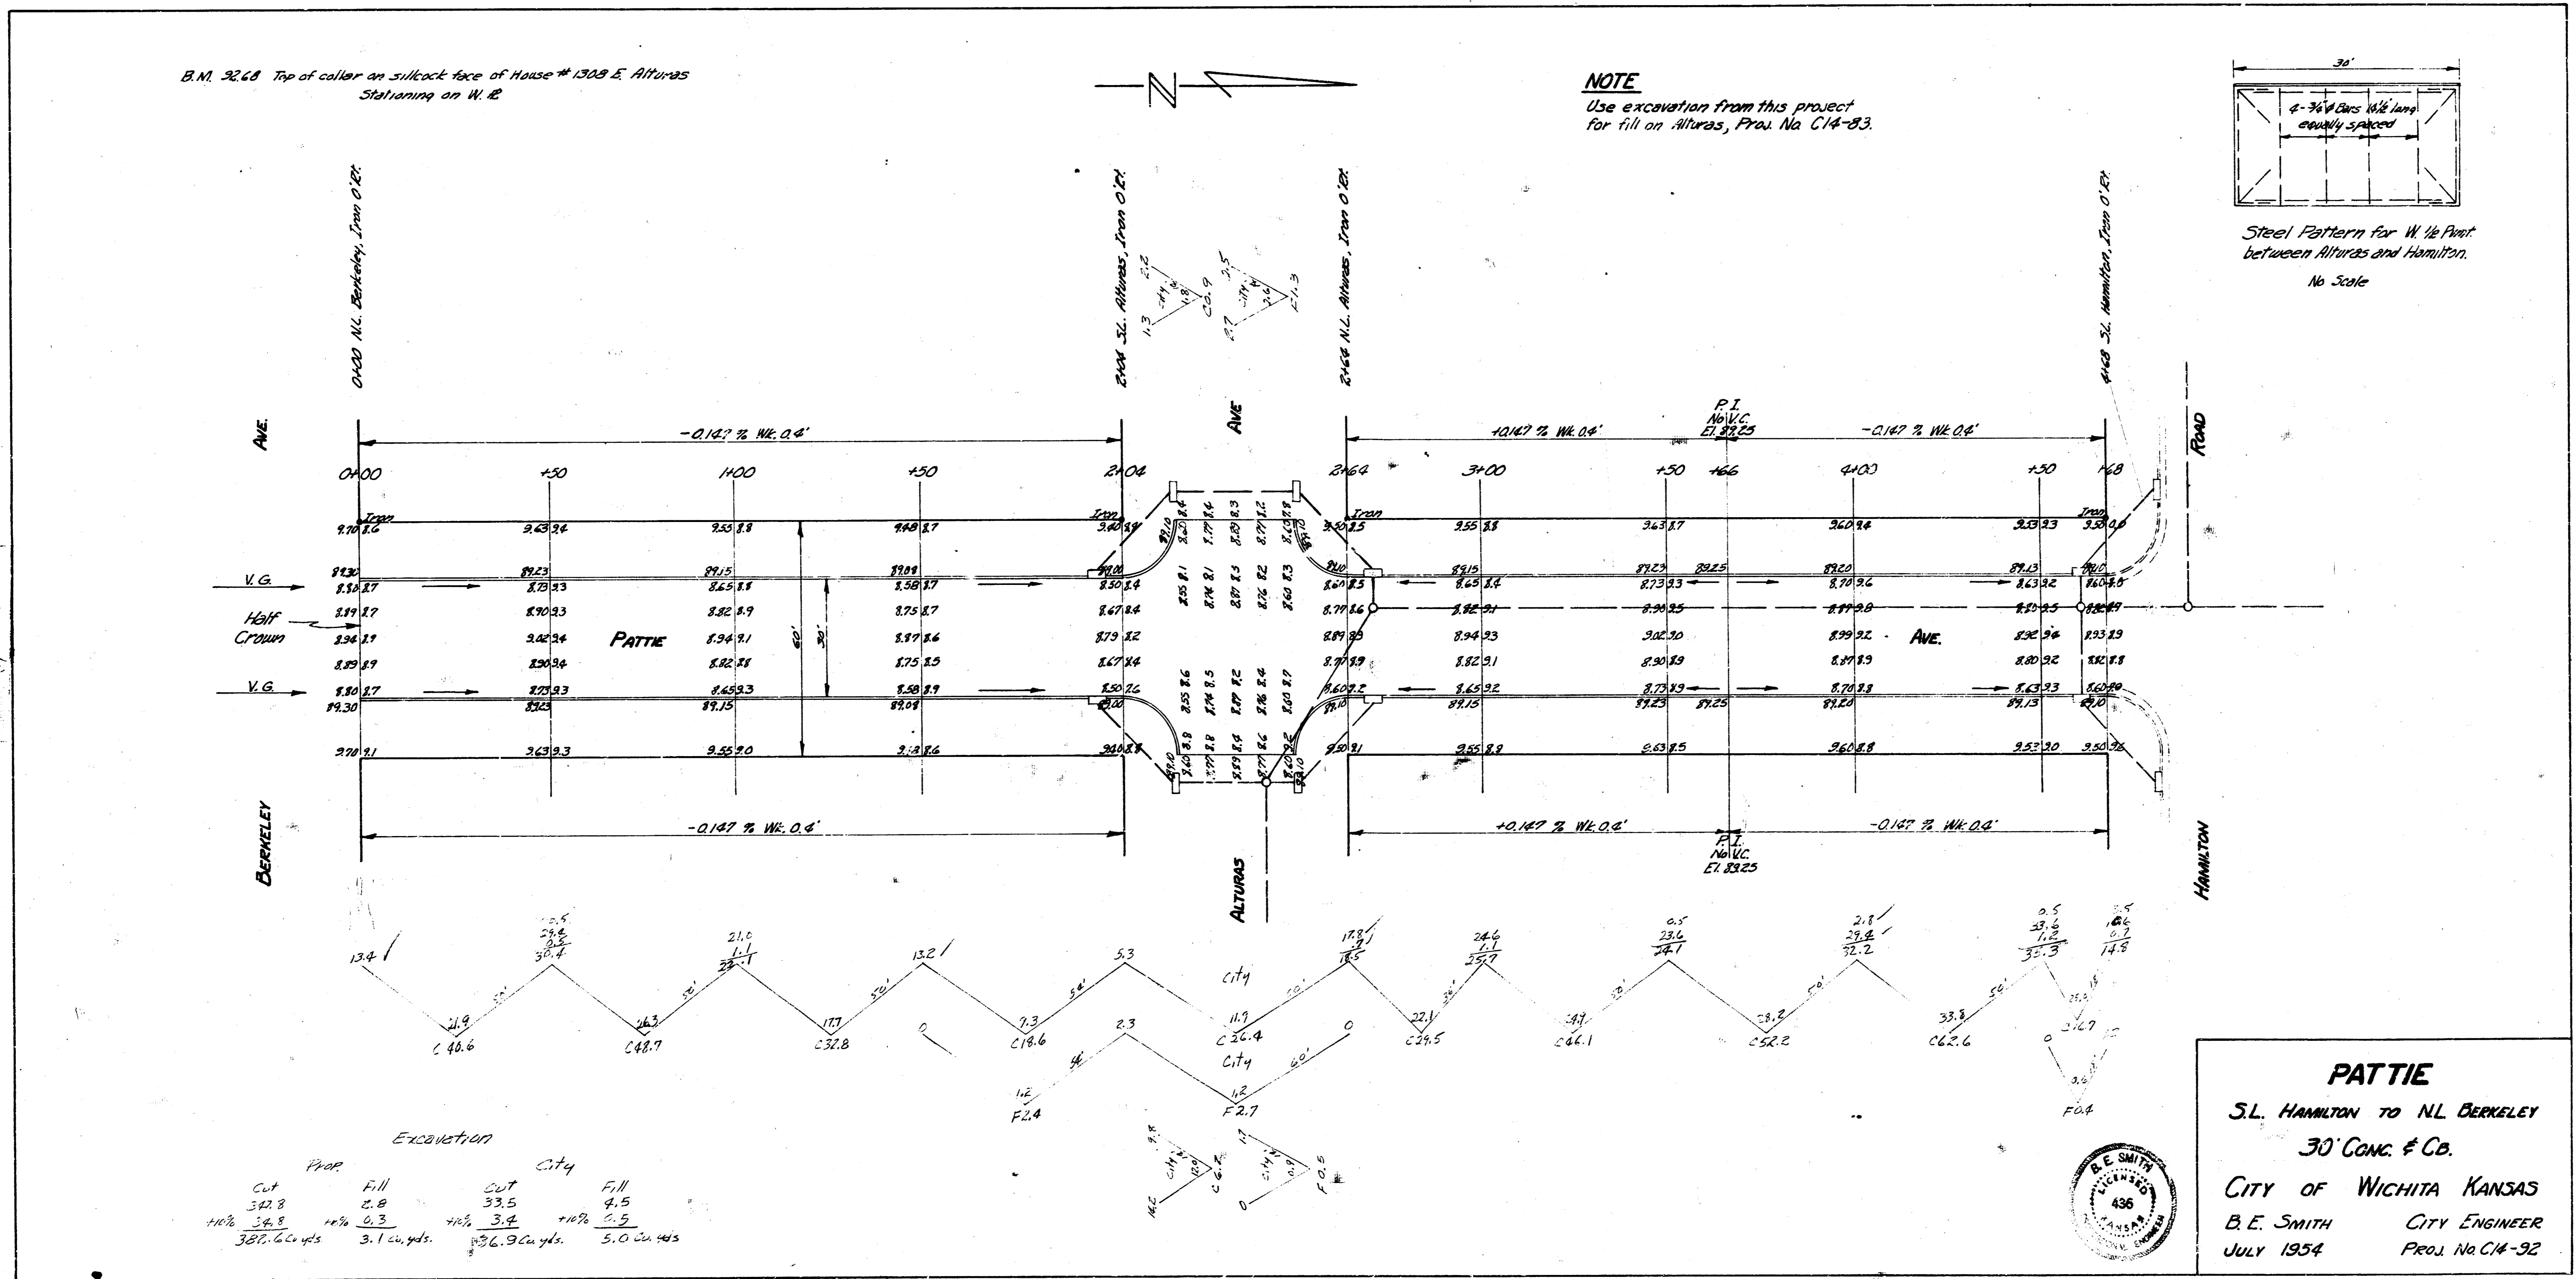

PATTIE
S.L. HAMILTON TO N.L. BERKELEY
30' CONC # CB.
CITY OF WICHITA KANSAS
B.E. SMITH CITY ENGINEER
JULY 1954 PROJ. NO. C14-92

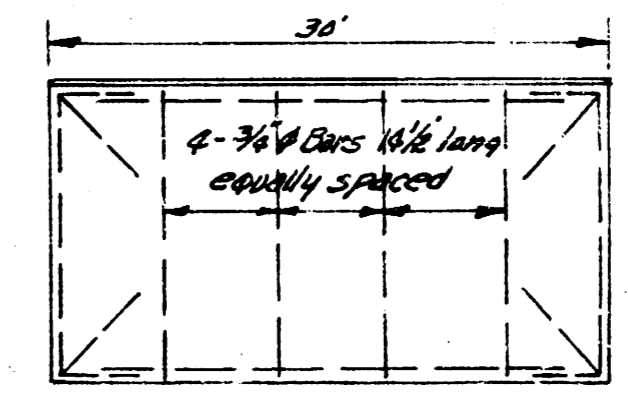