



PAWNEE AVE.
E.L.SHERIDAN TO W.L. EDWARDS
PROJ. NO. C14-46

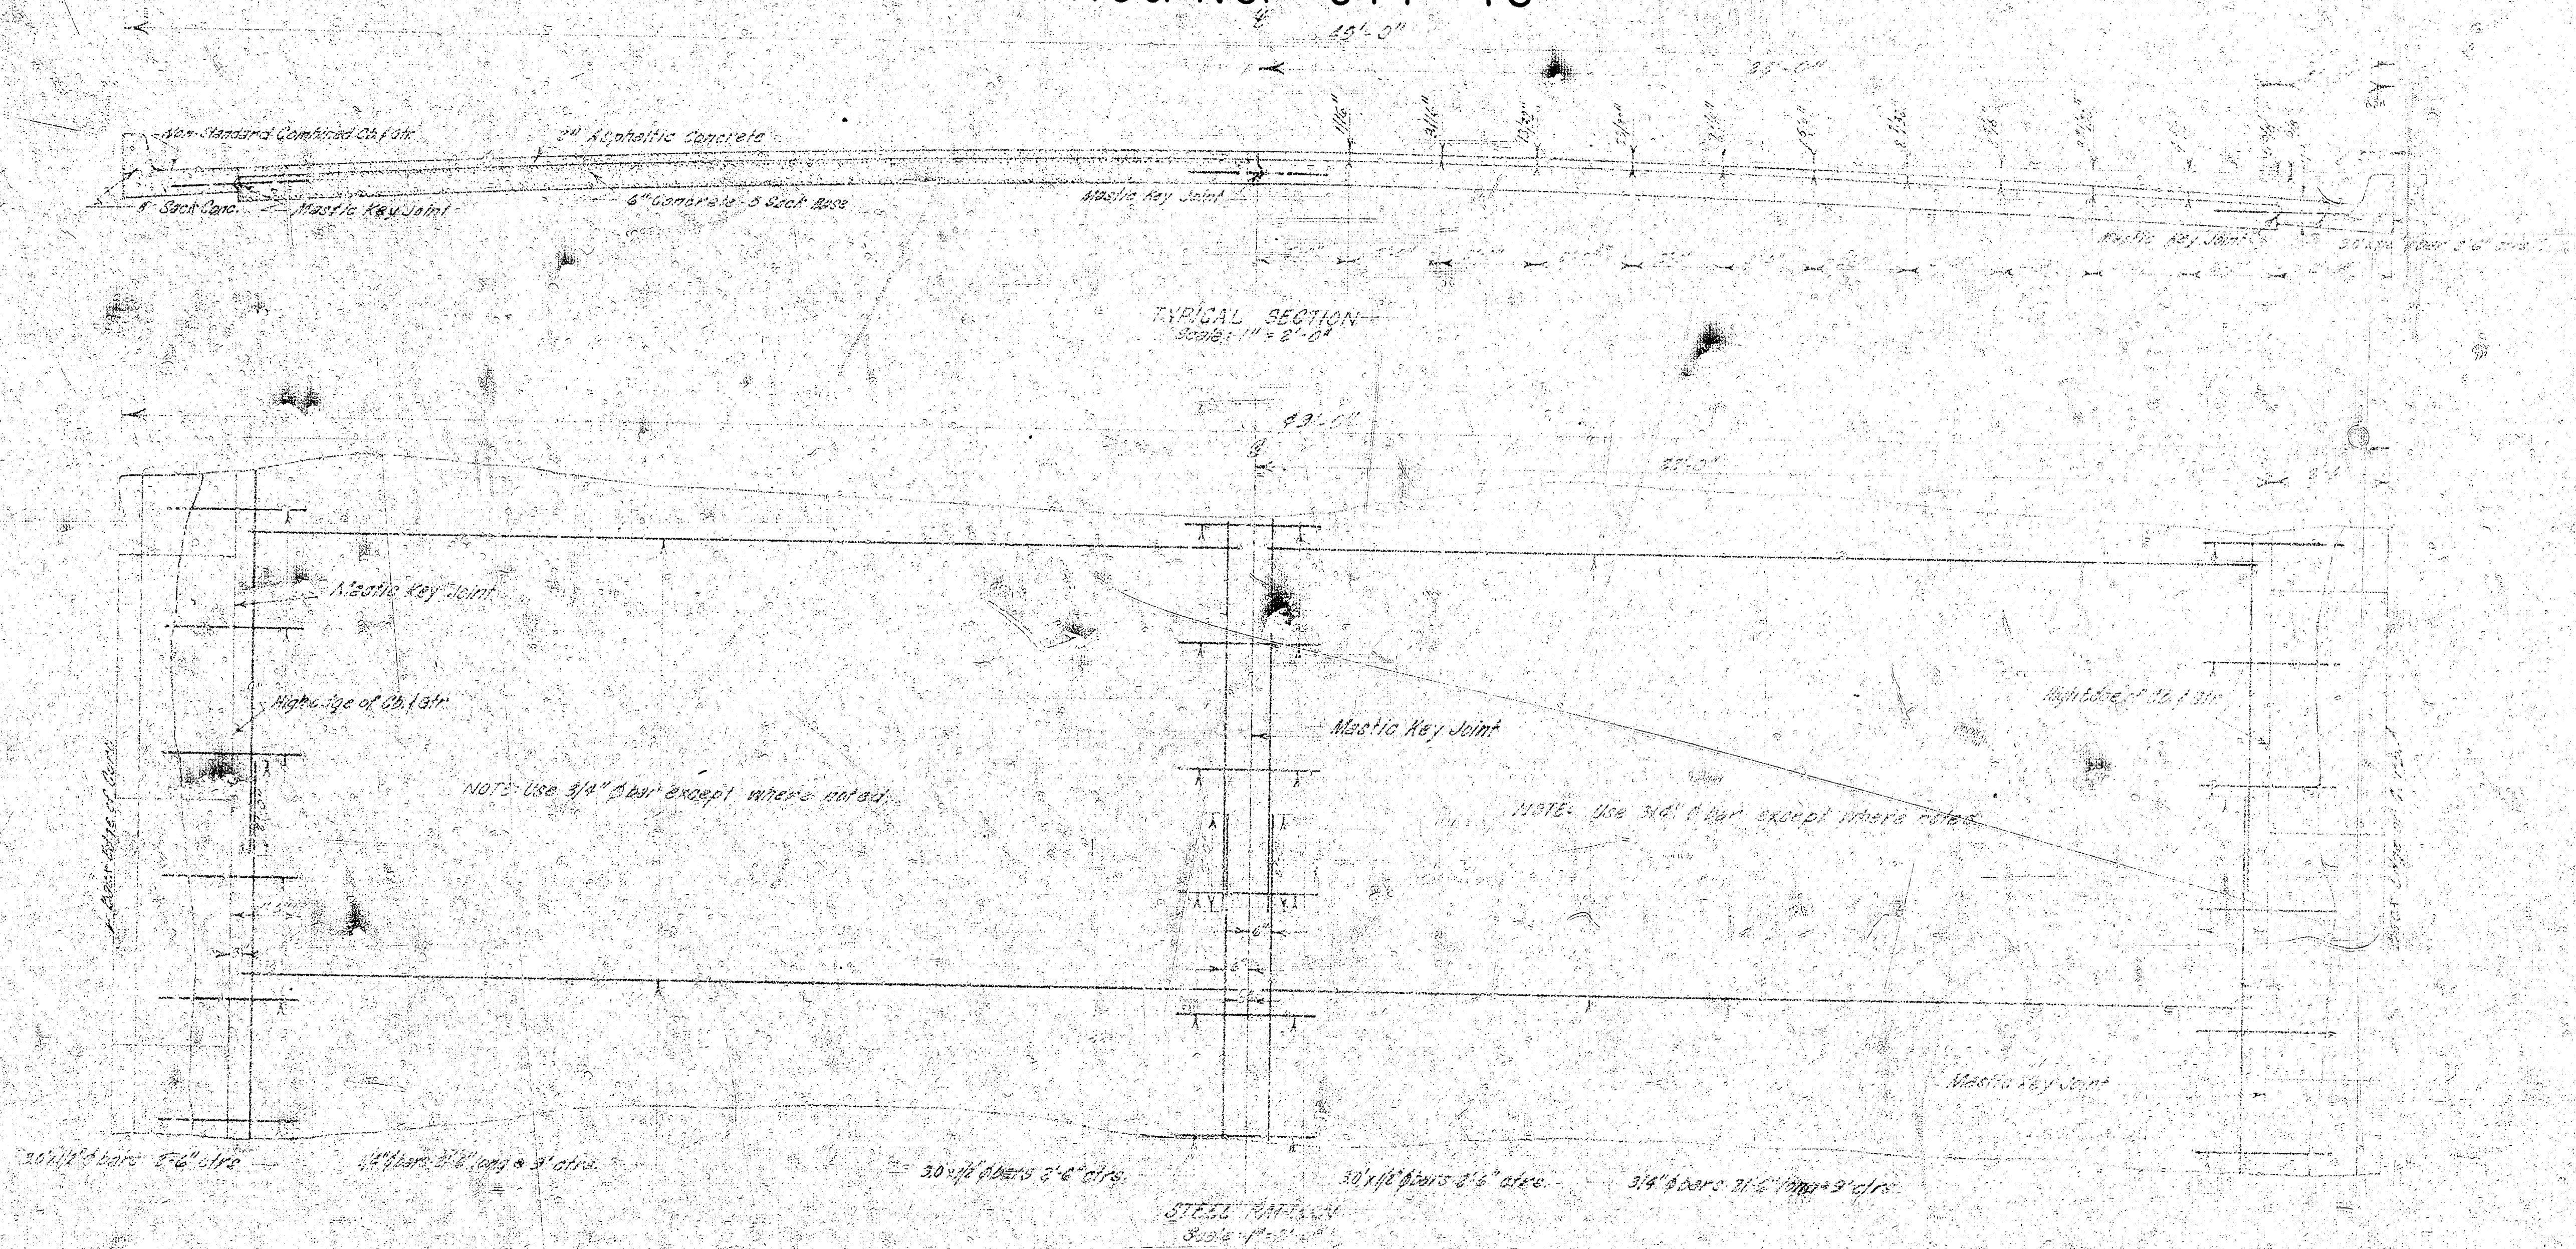


Scale 1" = 20'

B.M. 103.83 R.R. Spk. on S. Side RR Ch. Sta. 26+87
B.M. 103.76 R.R. Spk. on S. Side RR Ch. Sta. 31+33

U.S. 100
SHERIDAN AVE
100' x 100'

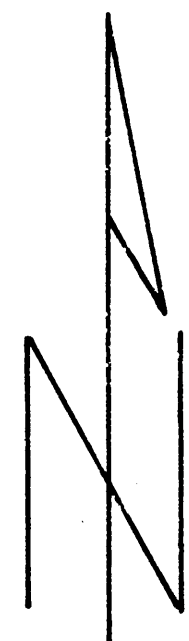

14 Sec. Iron

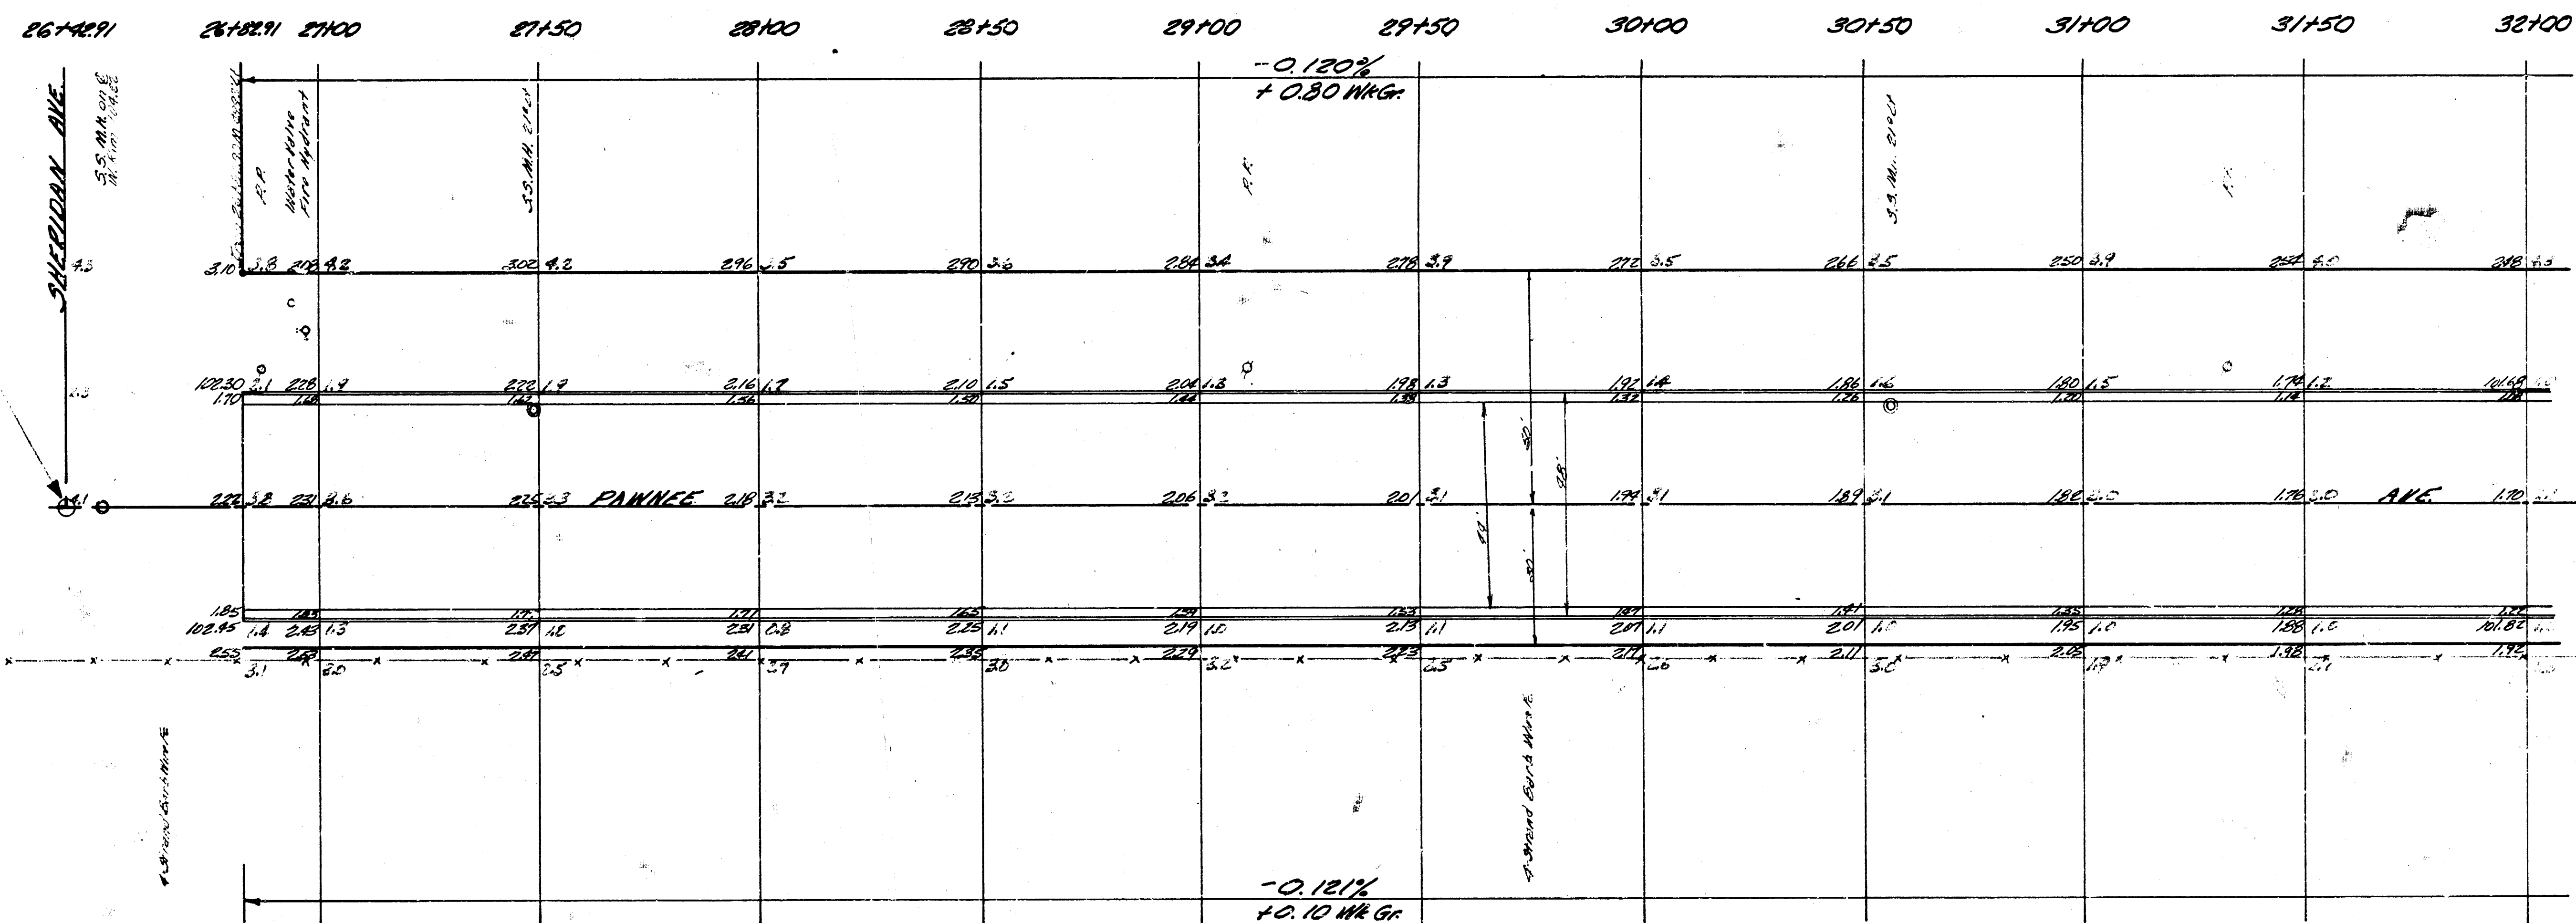

Ties for 14 Sec. Iron 26+87.1

- 500' H.W. 3/4" Pipe
- 6.95' E. 1/2" Cut on W. Rm. M.M.
- 53.68' H.E. Nail in Bottle Op S.E. Side RR
- 33.67' S. 3/4" Pipe



Excavation
6116.7 CY
611.7 +10%
6728.4 CY Total



Comp. Fill
6.0 CY
0.6 +10%
6.6 CY Total



2/7

PAWNEE AVE.
E.L. SHERIDAN TO WEDWARDS
44' - 2' - 48' A.C.
CITY OF WICHITA, KANSAS
BESMITH CITY ENGINEER
DATE SEPT. 1944 PROJ. NO. C-4-46

