




B.M. 103.514 Standard N.E. Cor. Pawnee & Meridian  
 B.M. 101.942 Standard S.E. Corn of Pawnee  
 Stationing On E

Survey Young by 1957  
 Plan - 25000  
 Checked

NOTE: Catch Basin  
 is Being Constructed  
 On Prop. No. C25-27  
 Storm Water No. 62

AVE.  
 Control for To  
 Construct  
 Dirt & Sand  
 Hook Up  
 MERIDIAN

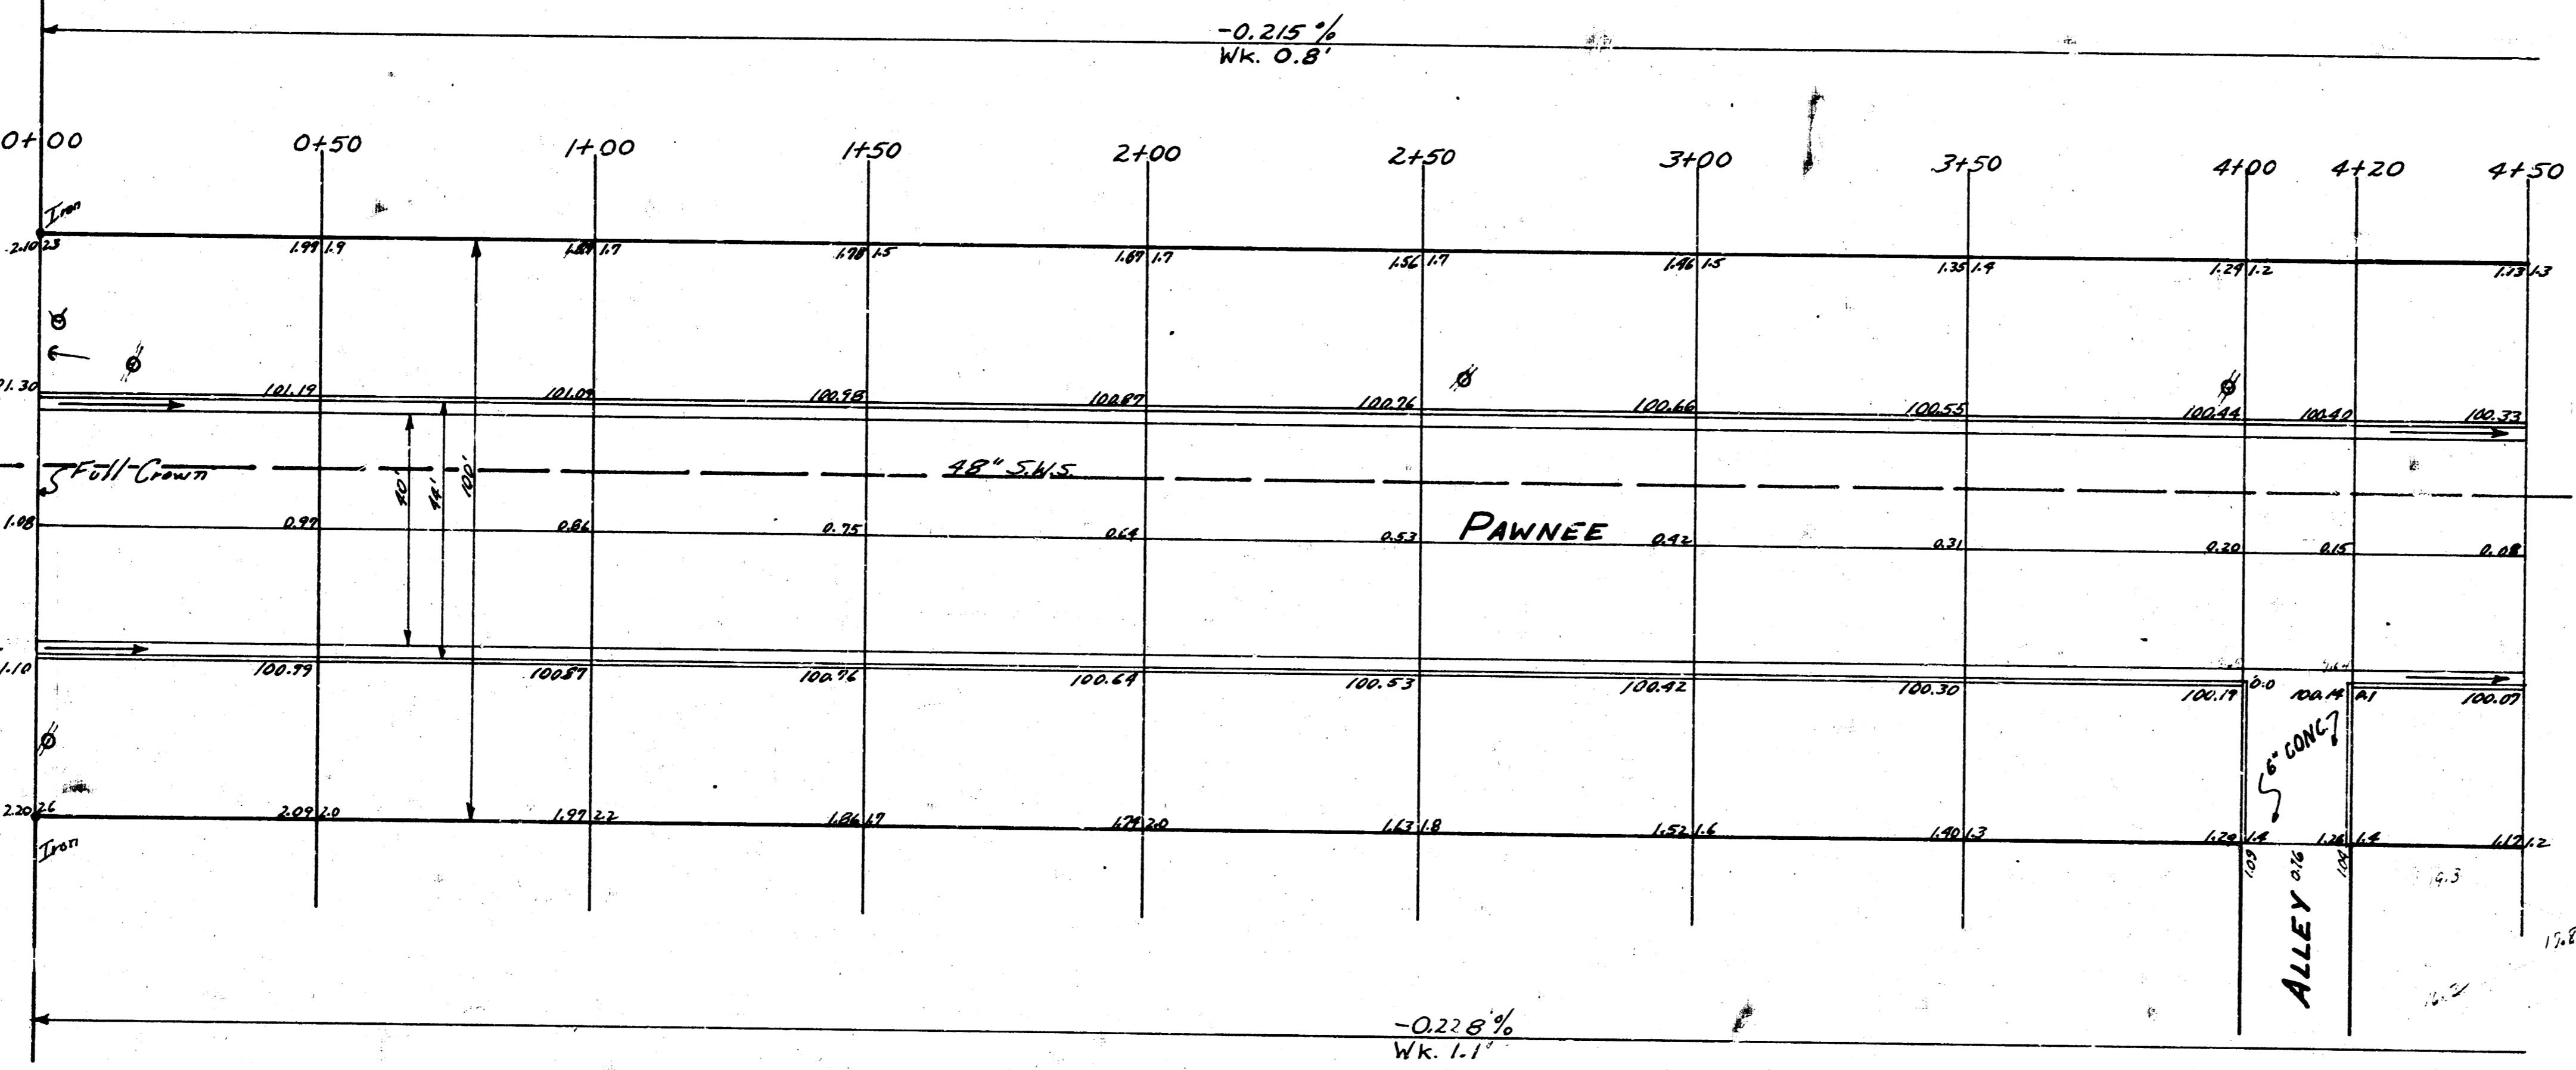


271  
 259.9  
 293.0  
 2953.3 cu yds. cut 395.9 cu yds. of 727.3 cu yds. cut



**PAWNEE**  
 E.L. MERIDIAN To W.L. EVERETT  
 26-2-30 AC - WIDEN TO 44'  
 CITY OF WICHITA KAN.  
 BE SMITH CITY ENGINEER  
 AUG 1956 Proj. No. 314-343-344

2/5

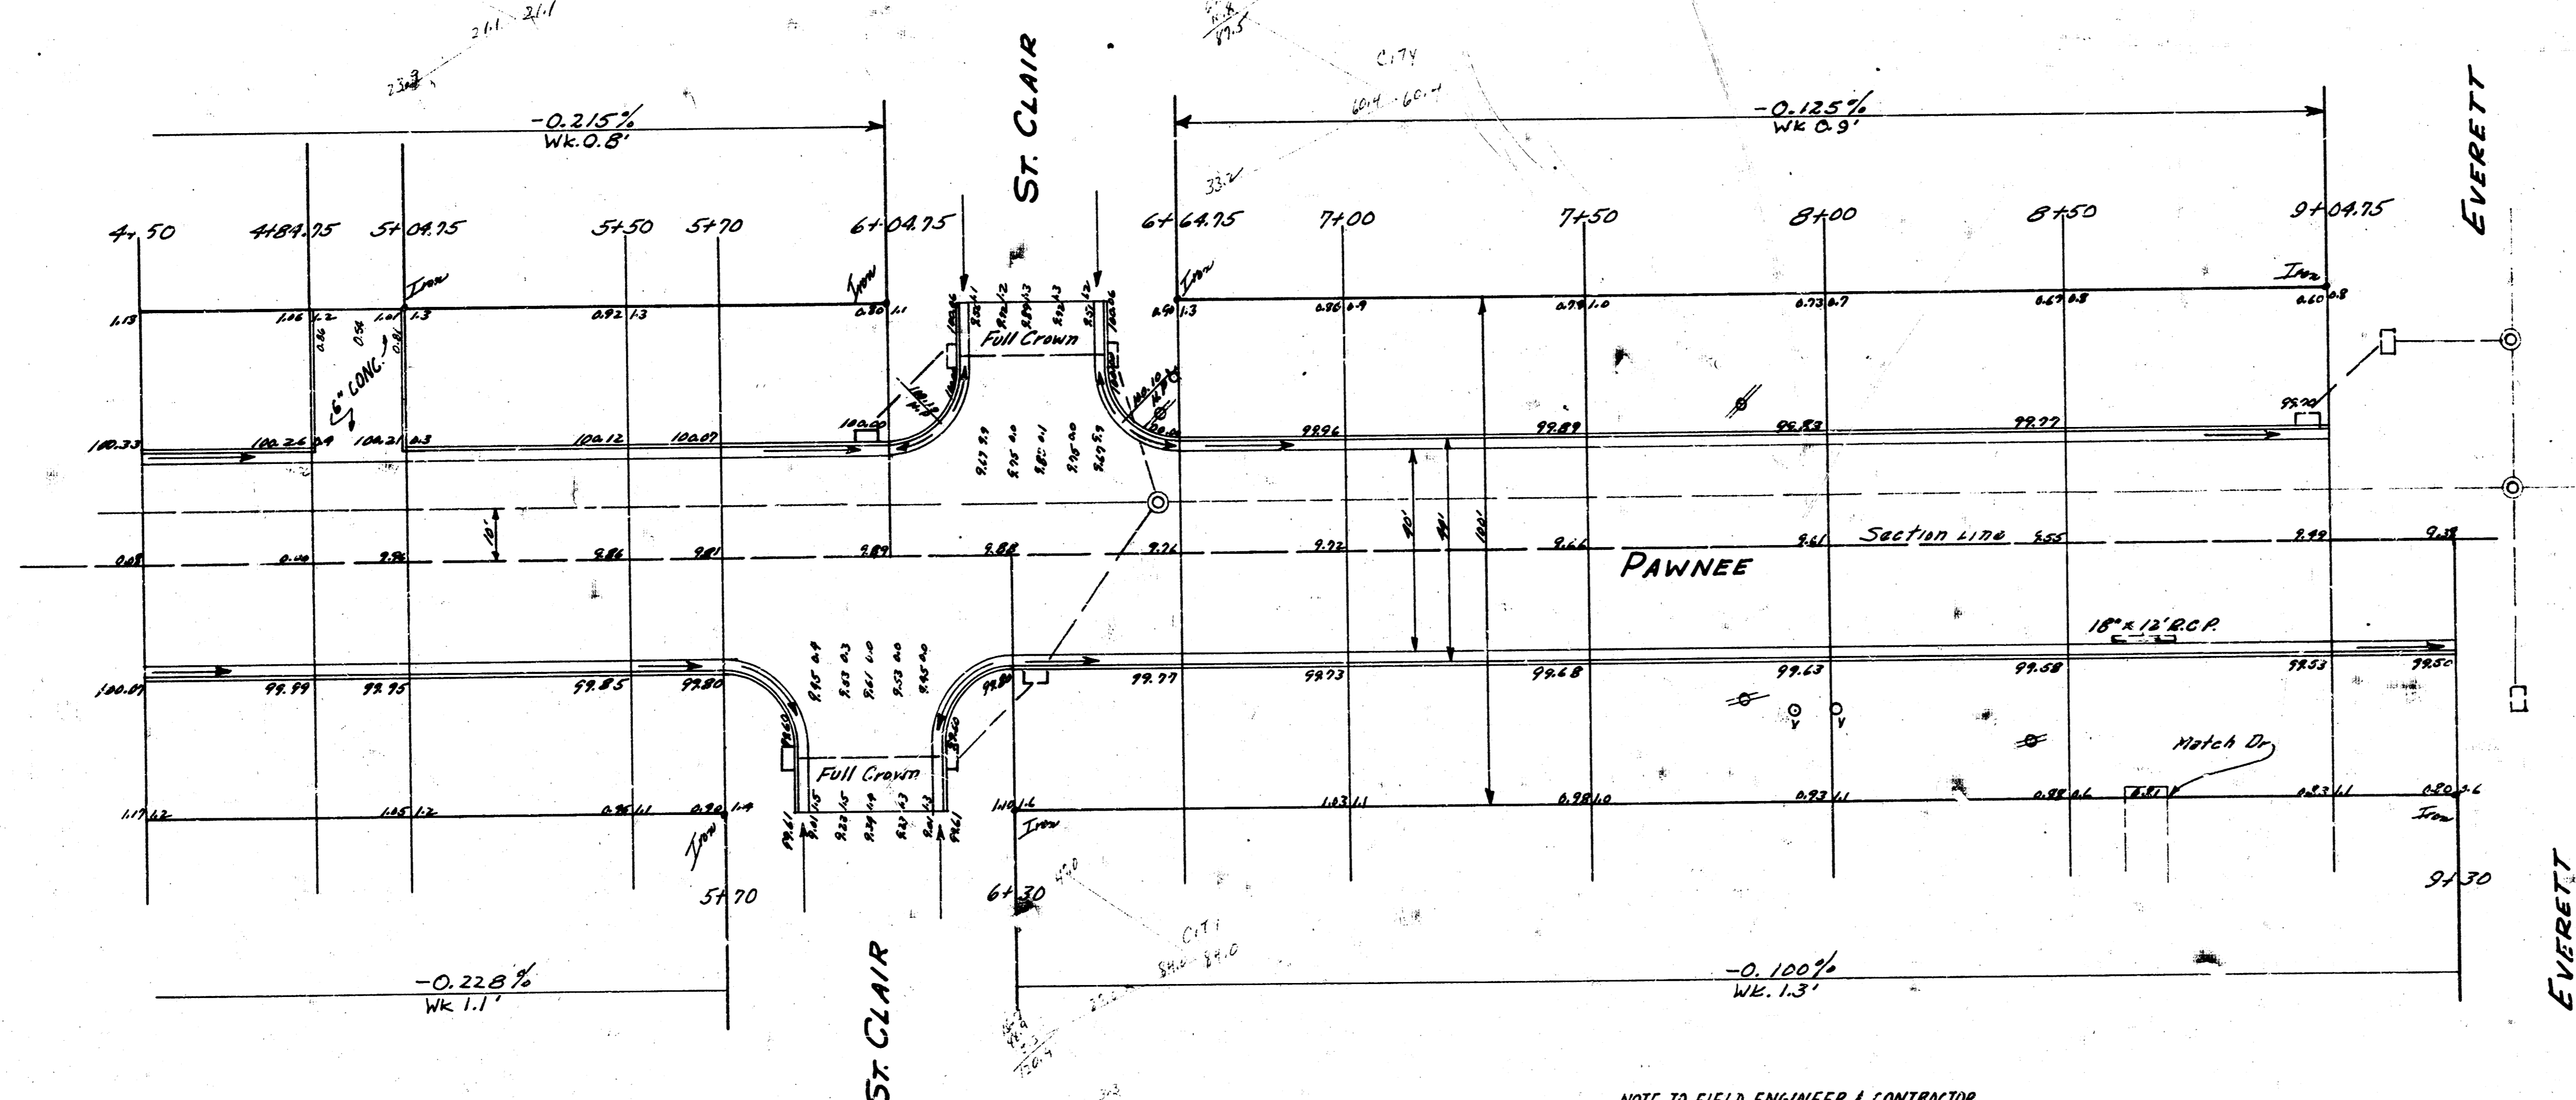

NOTE TO FIELD ENGINEER & CONTRACTOR  
 All entrance pipes are to be disposed of  
 in accordance with instructions of city  
 dirt checker.

PAWNEE  
 EL. MERIDIAN TO WL. EVERETT