


ERM 123.792 1ST P. POLE W OF W PROP LINE DEL SIENNO, N.S. VERDA  
 B.M. 123.761 STEP BENCH W.S. P. POLE E.S. HIGH ST. S.L. PECOS  
 CHAINING E ON SOUTH PROP LINE

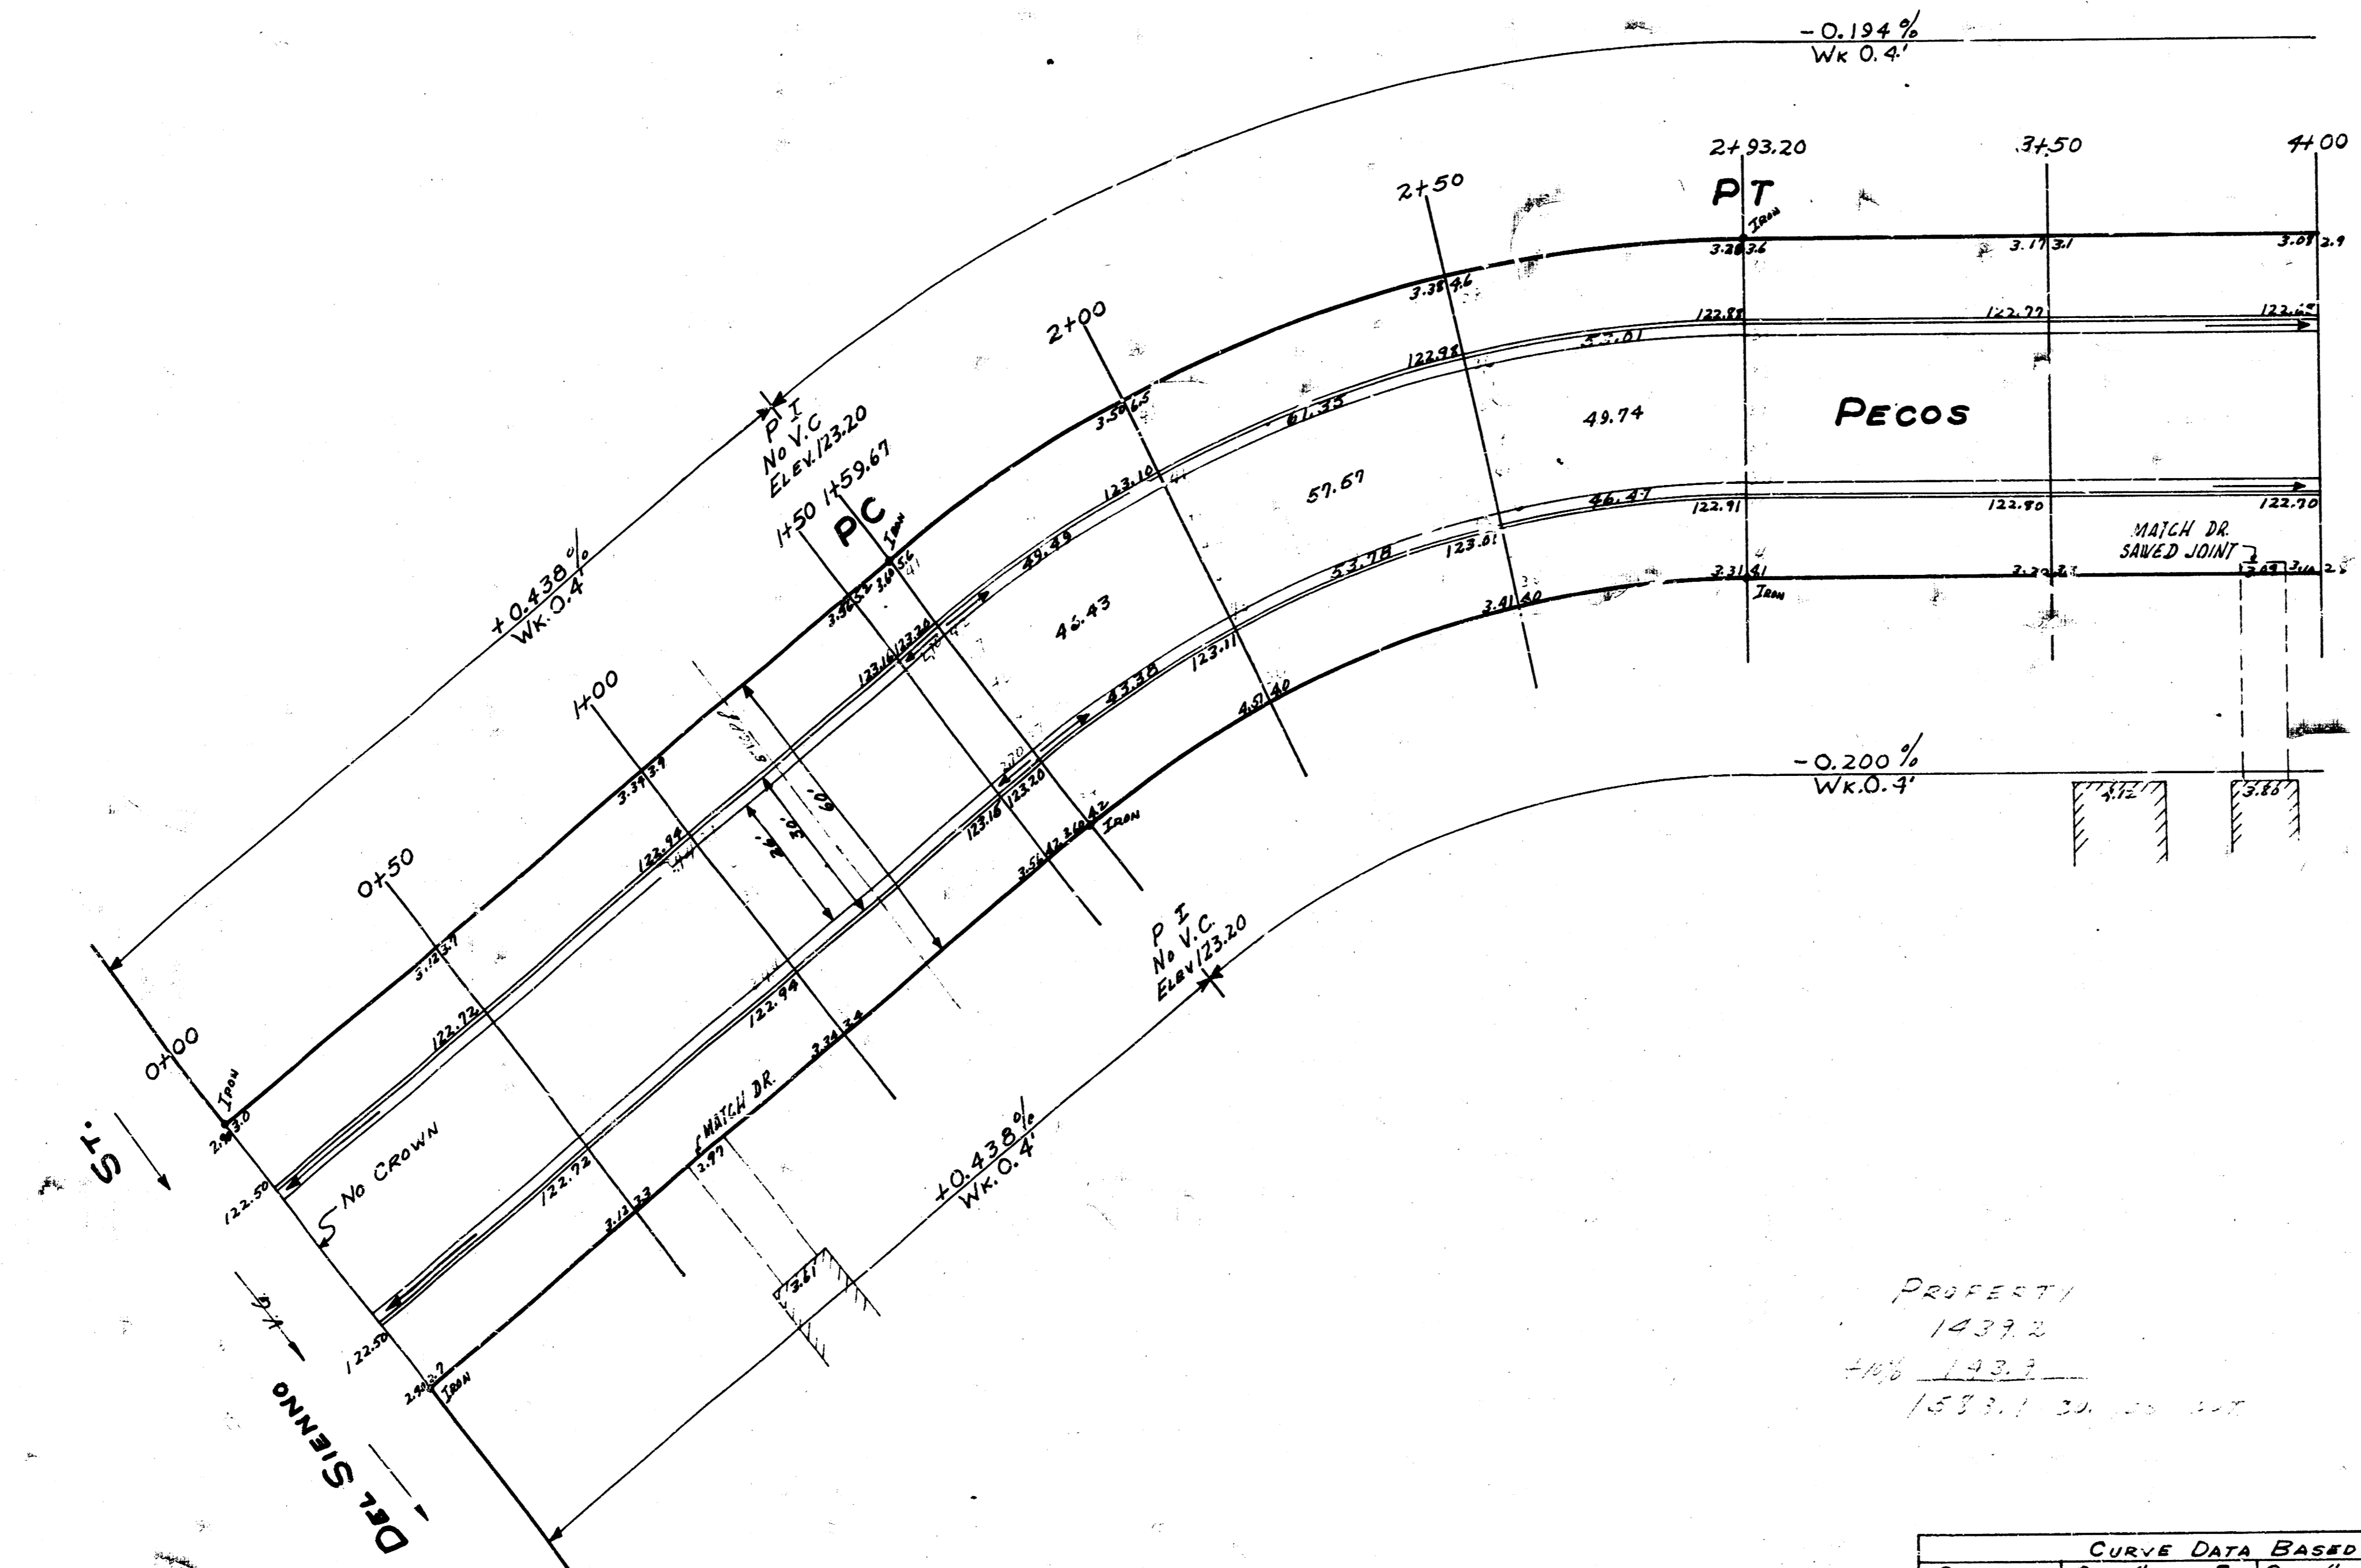


PROJECT  
 1437.2  
 1437.2  
 1533.1 24.05 24.0

CURVE DATA BASED ON S.R.L. R=19220 Δ=38°36'

STATION	CHORD & OFFSET S.C.	CHORD & OFFSET N.C.	DEF. C.	TOTAL DEF.
1+59.67	P.C.			
2+00	42.07	50.62	5° 49' 45"	5° 49' 45"
2+50	52.03	62.69	7° 13' 37"	13° 3' 22"
2+93.20	49.02	54.15	6° 14' 38"	19° 18' 0"

1/3

**PECOS**  
 EL DEL SIENNO TO WL HIGH  
 26-2-30-AC  
 CITY OF WICHITA KAN.  
 BE SMITH CITY ENGINEER  
 JUNE 1956 Proj. No. C14-191

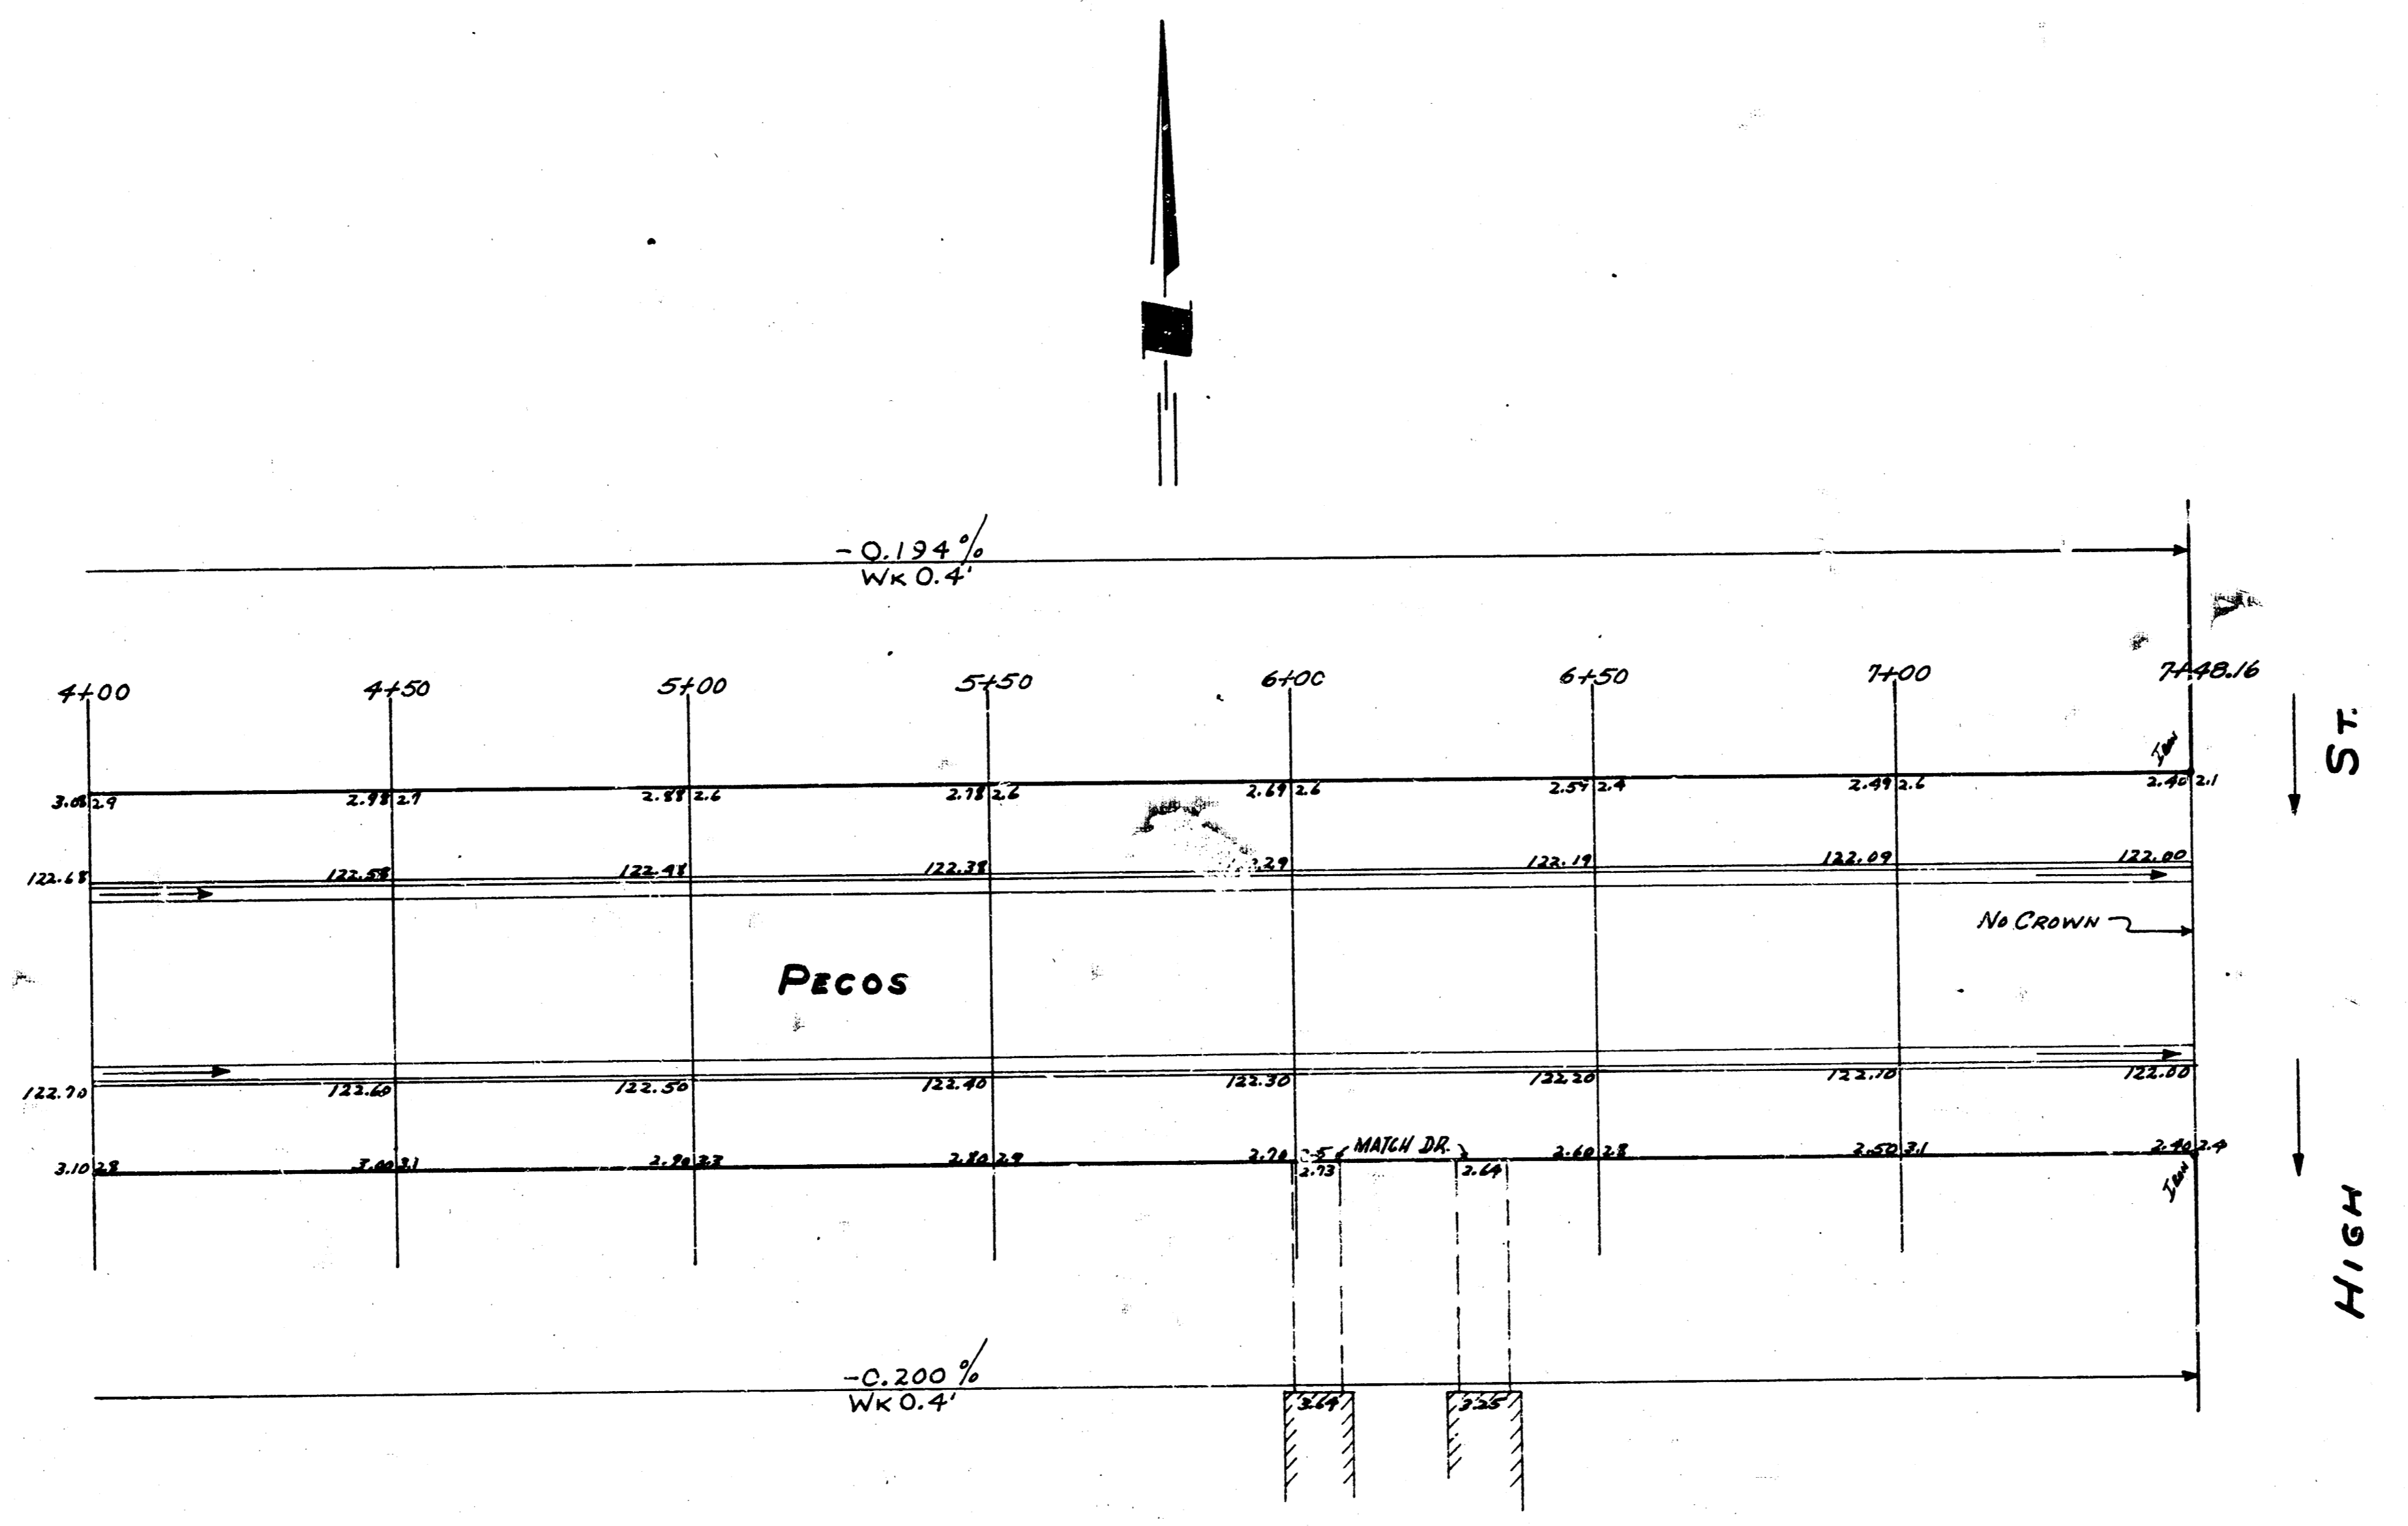

(2/3)

PECOS

EL. DEL SIENNO TO WL. HIGH