




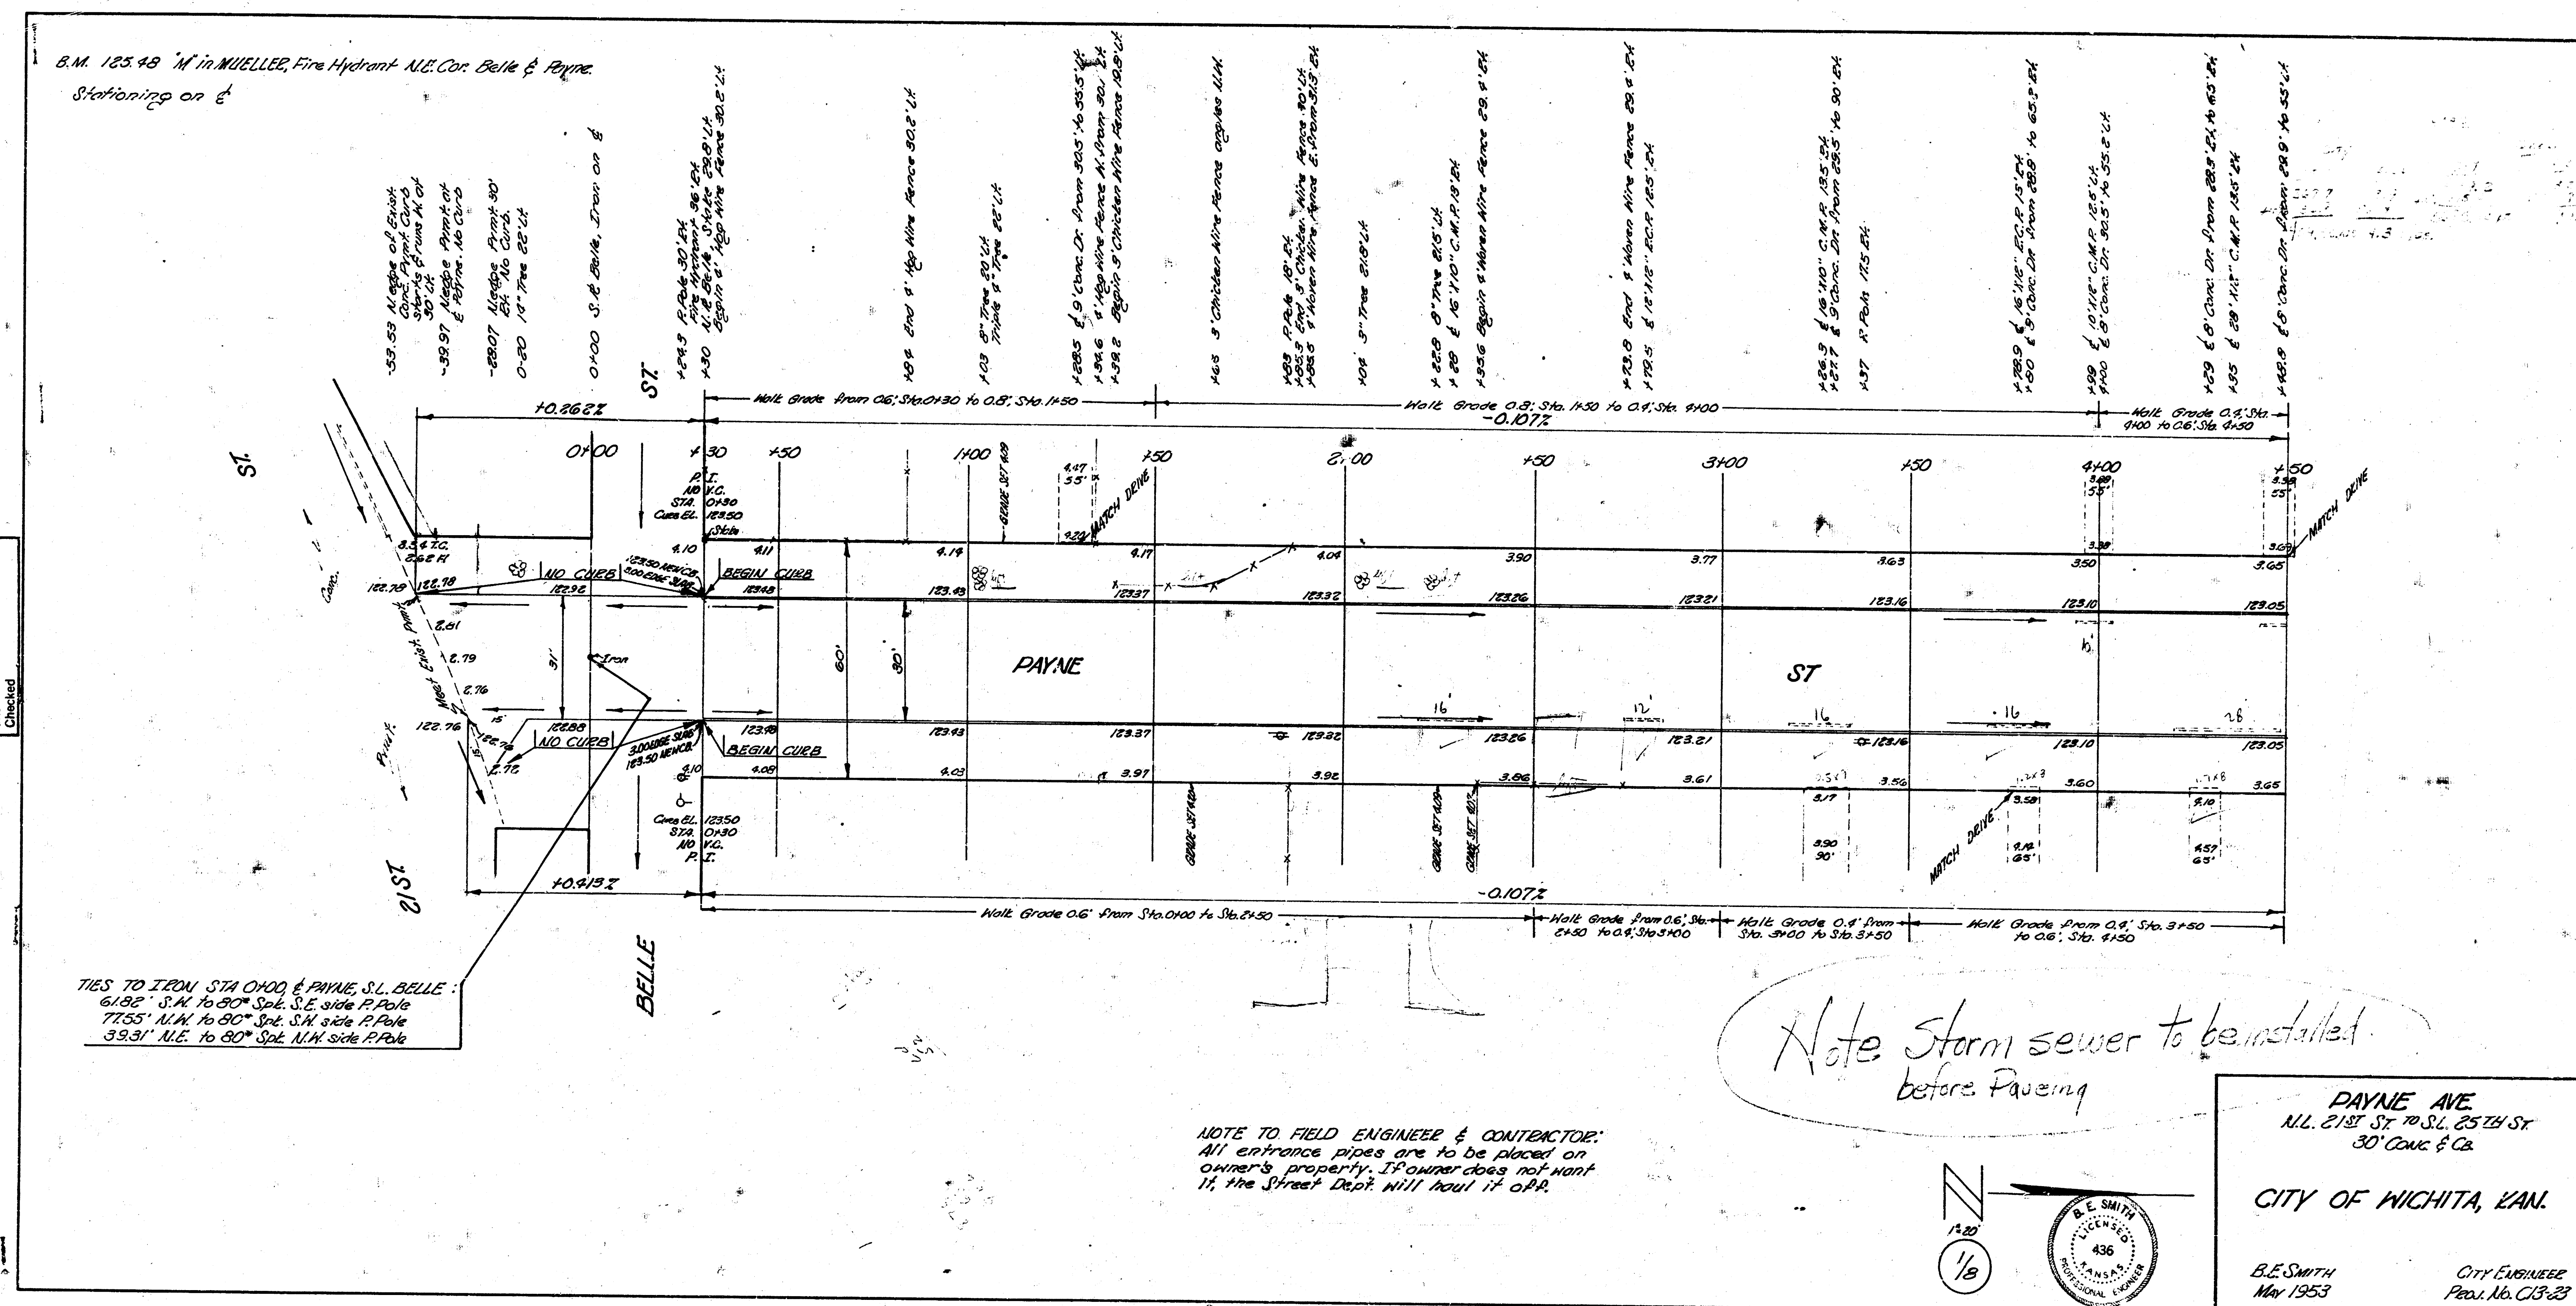

B.M. 124.33 N.E. Cor. Conc. Shed House # 2907 N. Payne
 B.M. 126.37 " in Mueller Fire Hydrant S.E. Cor. 23rd & Payne

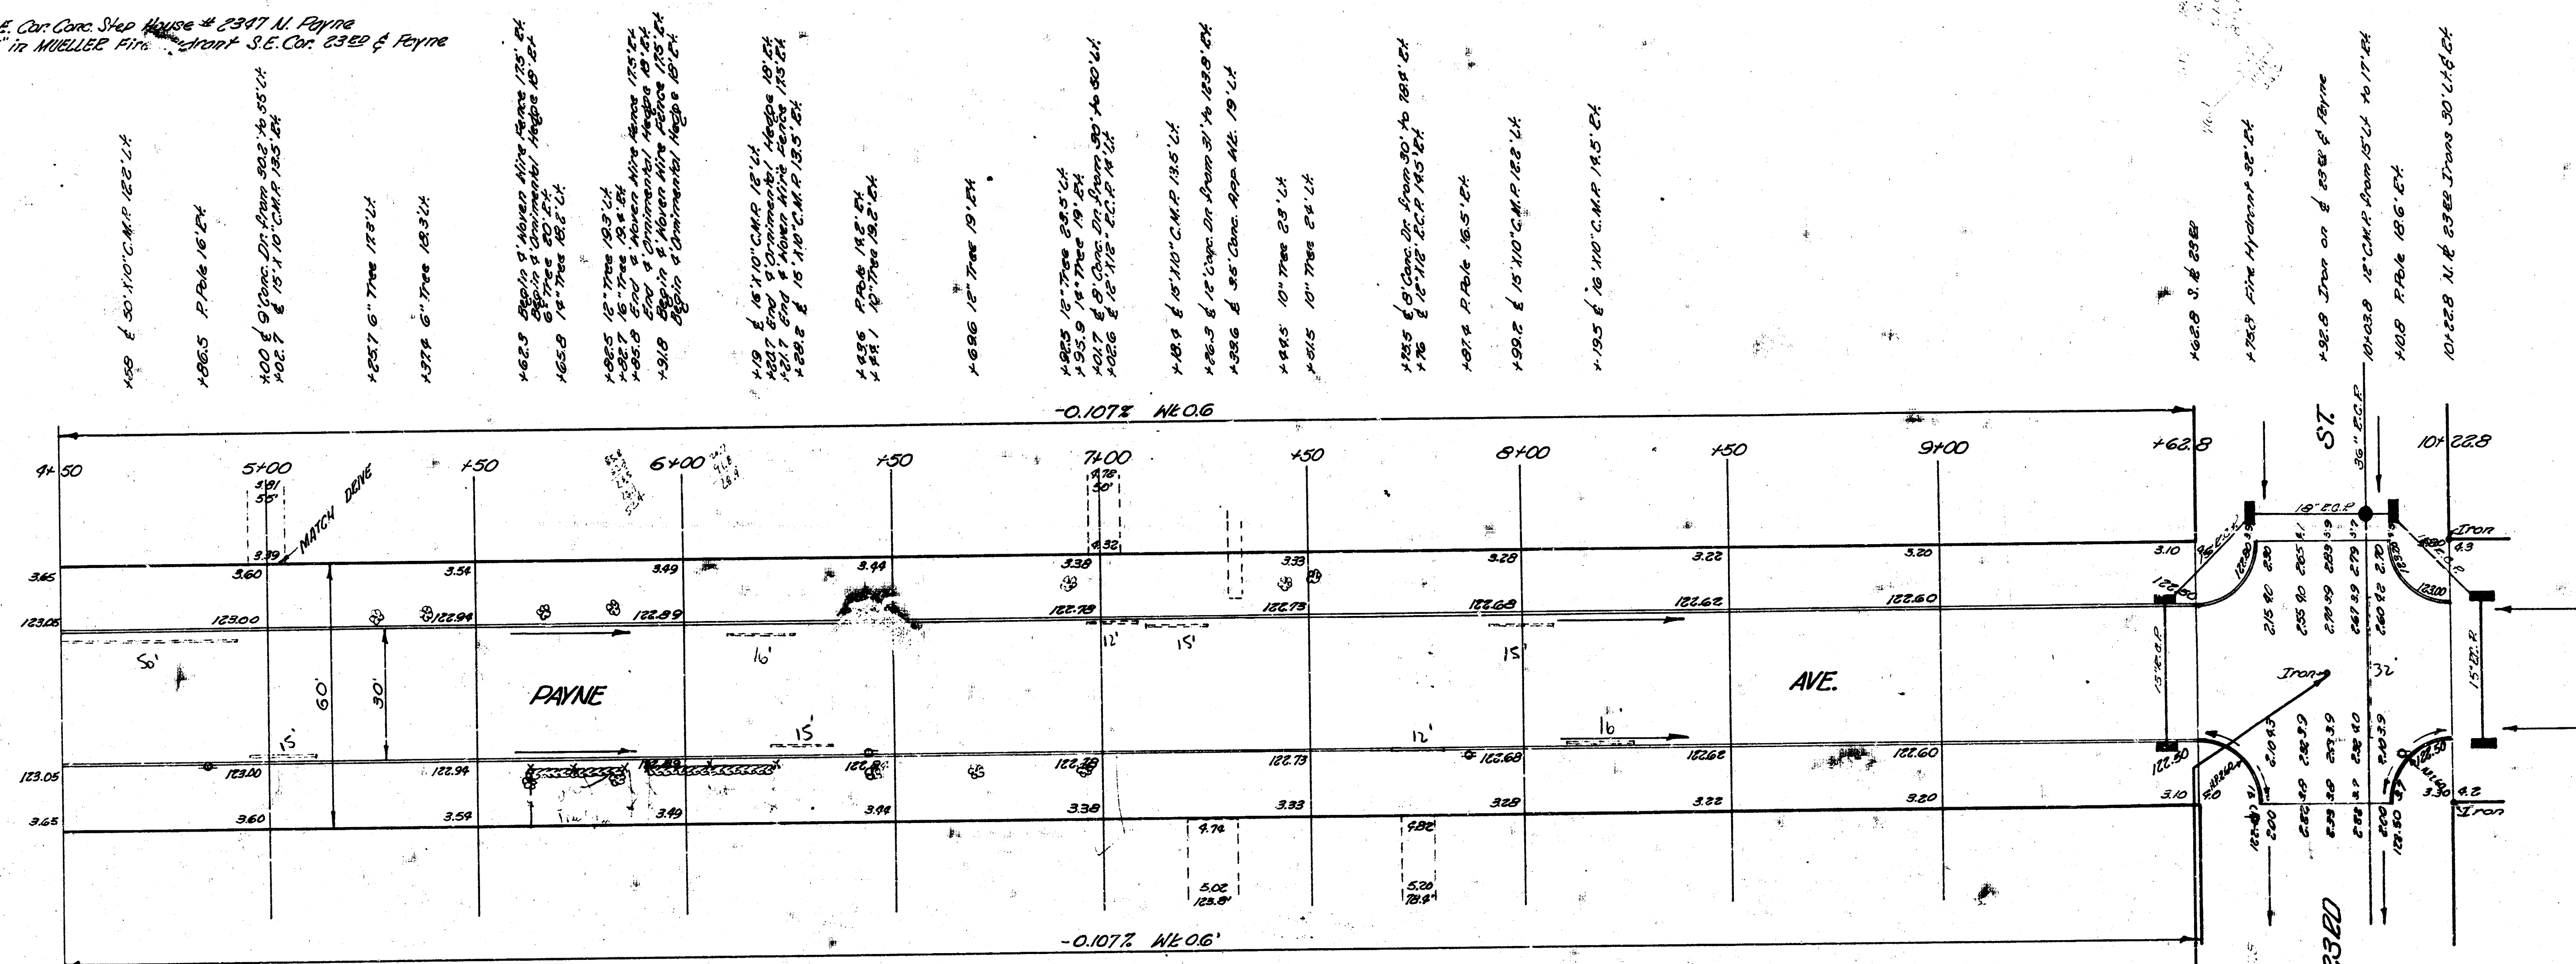


TIES TO IRON, STA 91+92.8 & 23rd & PAYNE:
 76.30' N.M. to S.E. Cor. House Foundation
 95.29' N.E. to S.E. Cor. House Foundation
 36.12' S.E. to 1st Mueller Fire Hydrant

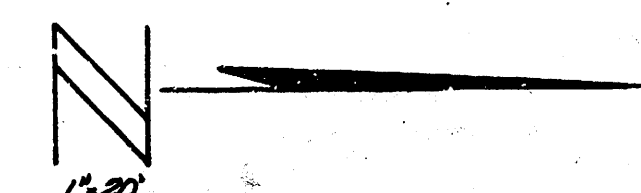

PAYNE AVE.


2/8

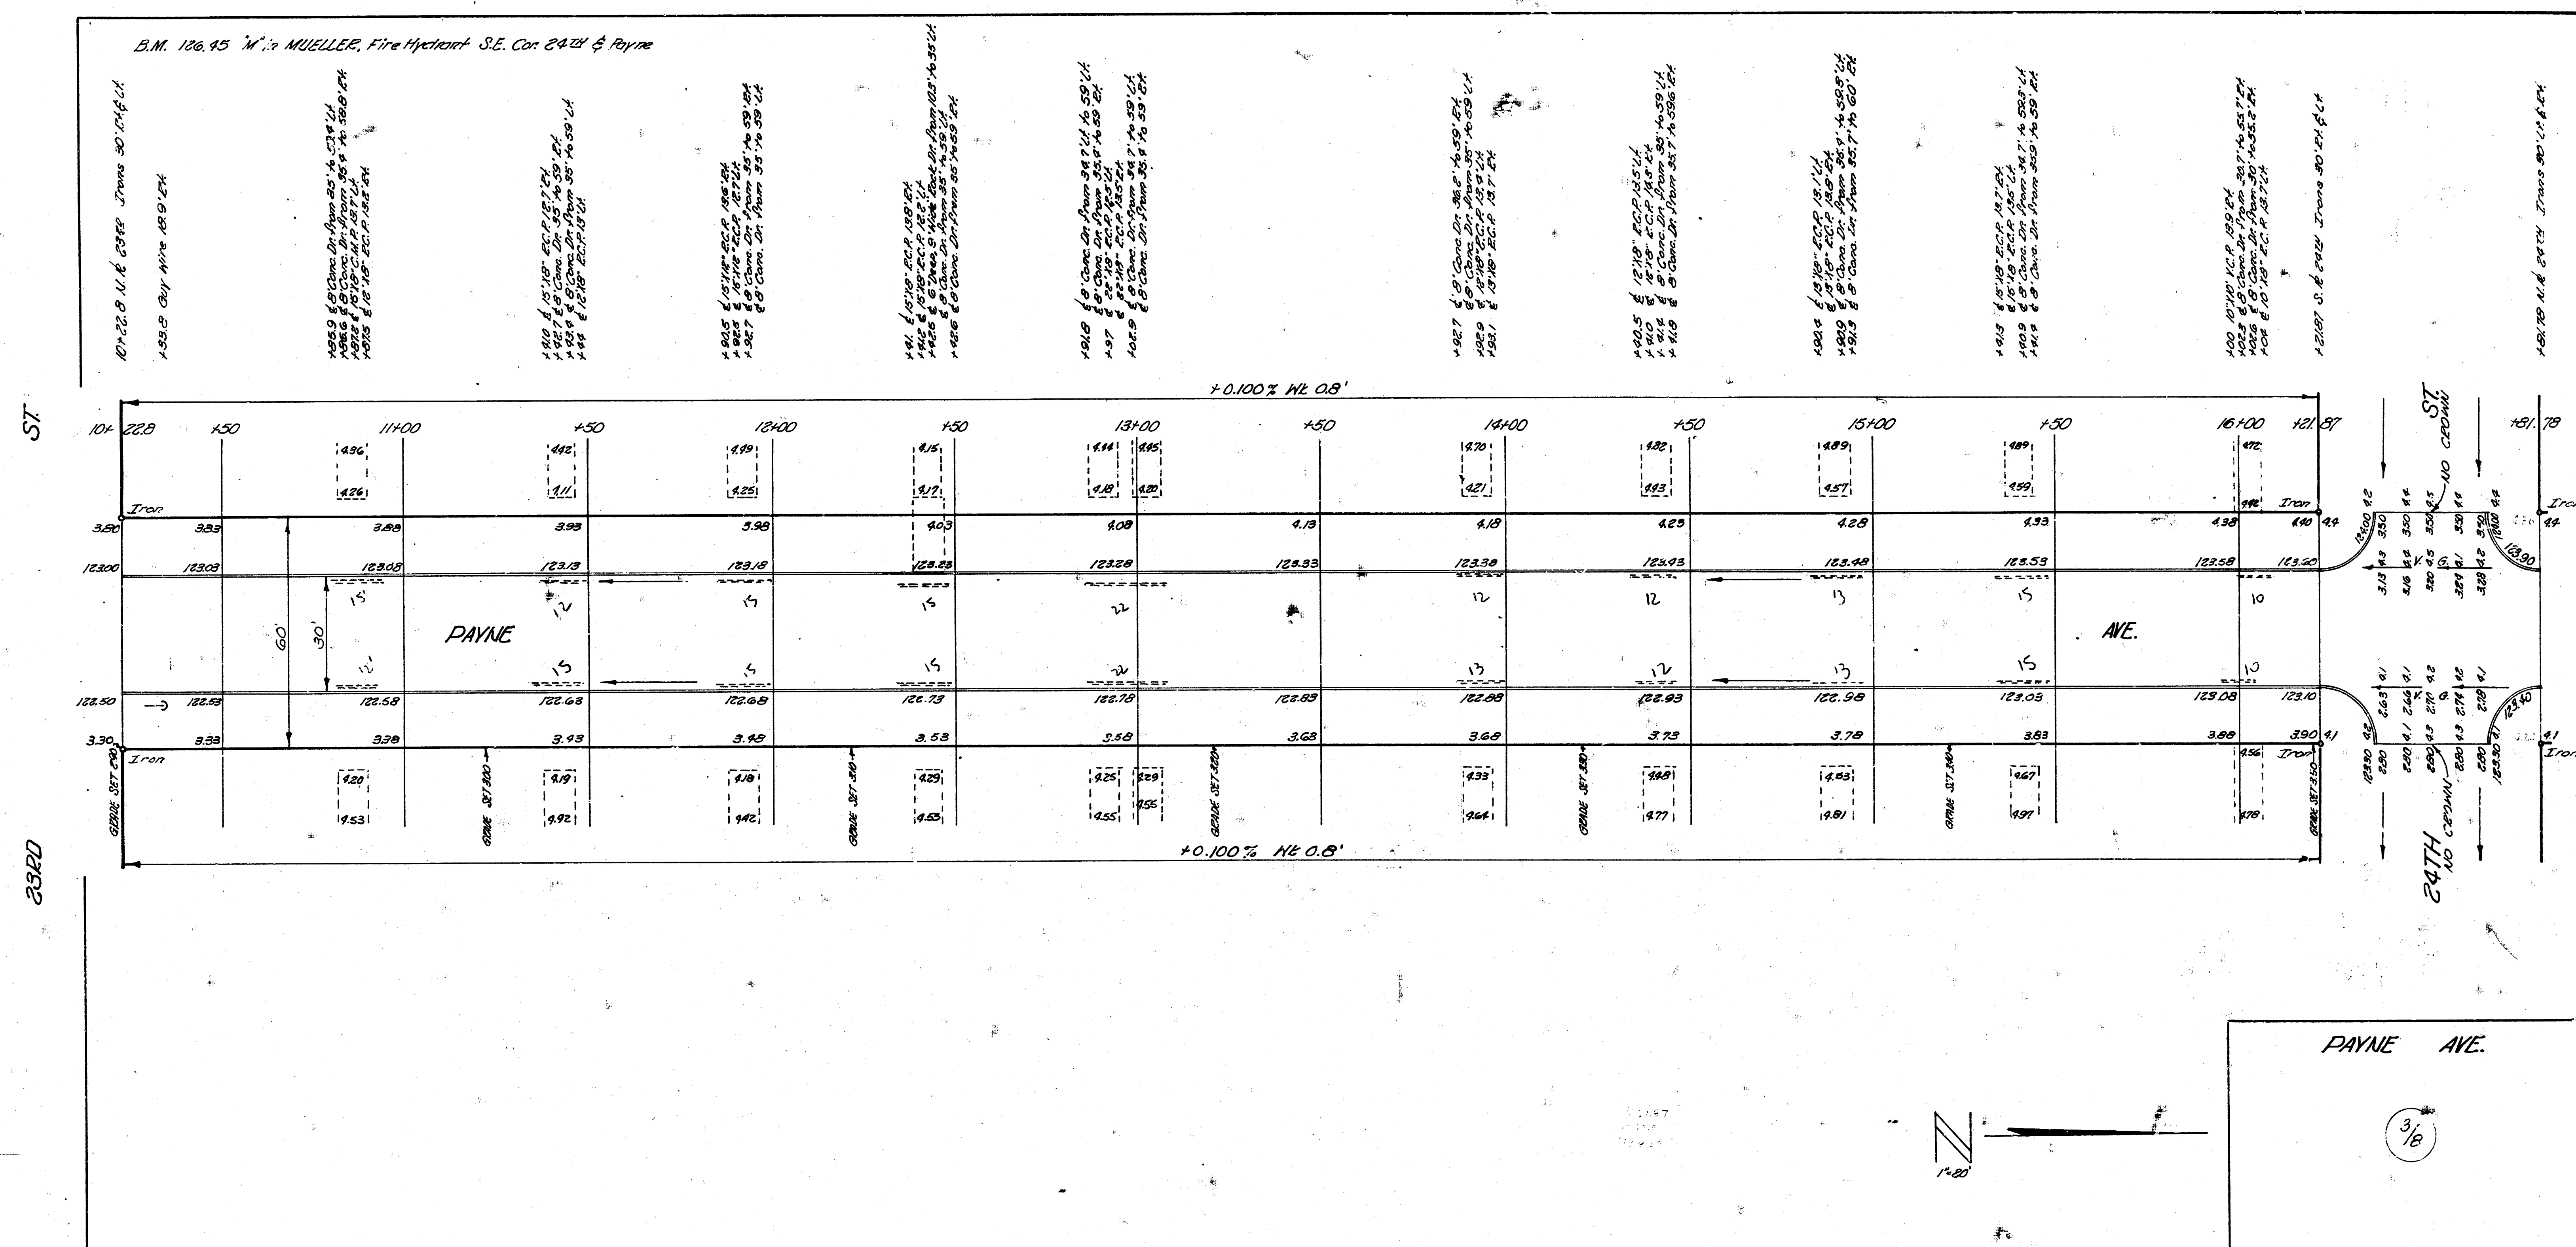

B.M. 12712 S.H. Cora. Porch House # 8560 N. Payne.

24TH

25TH

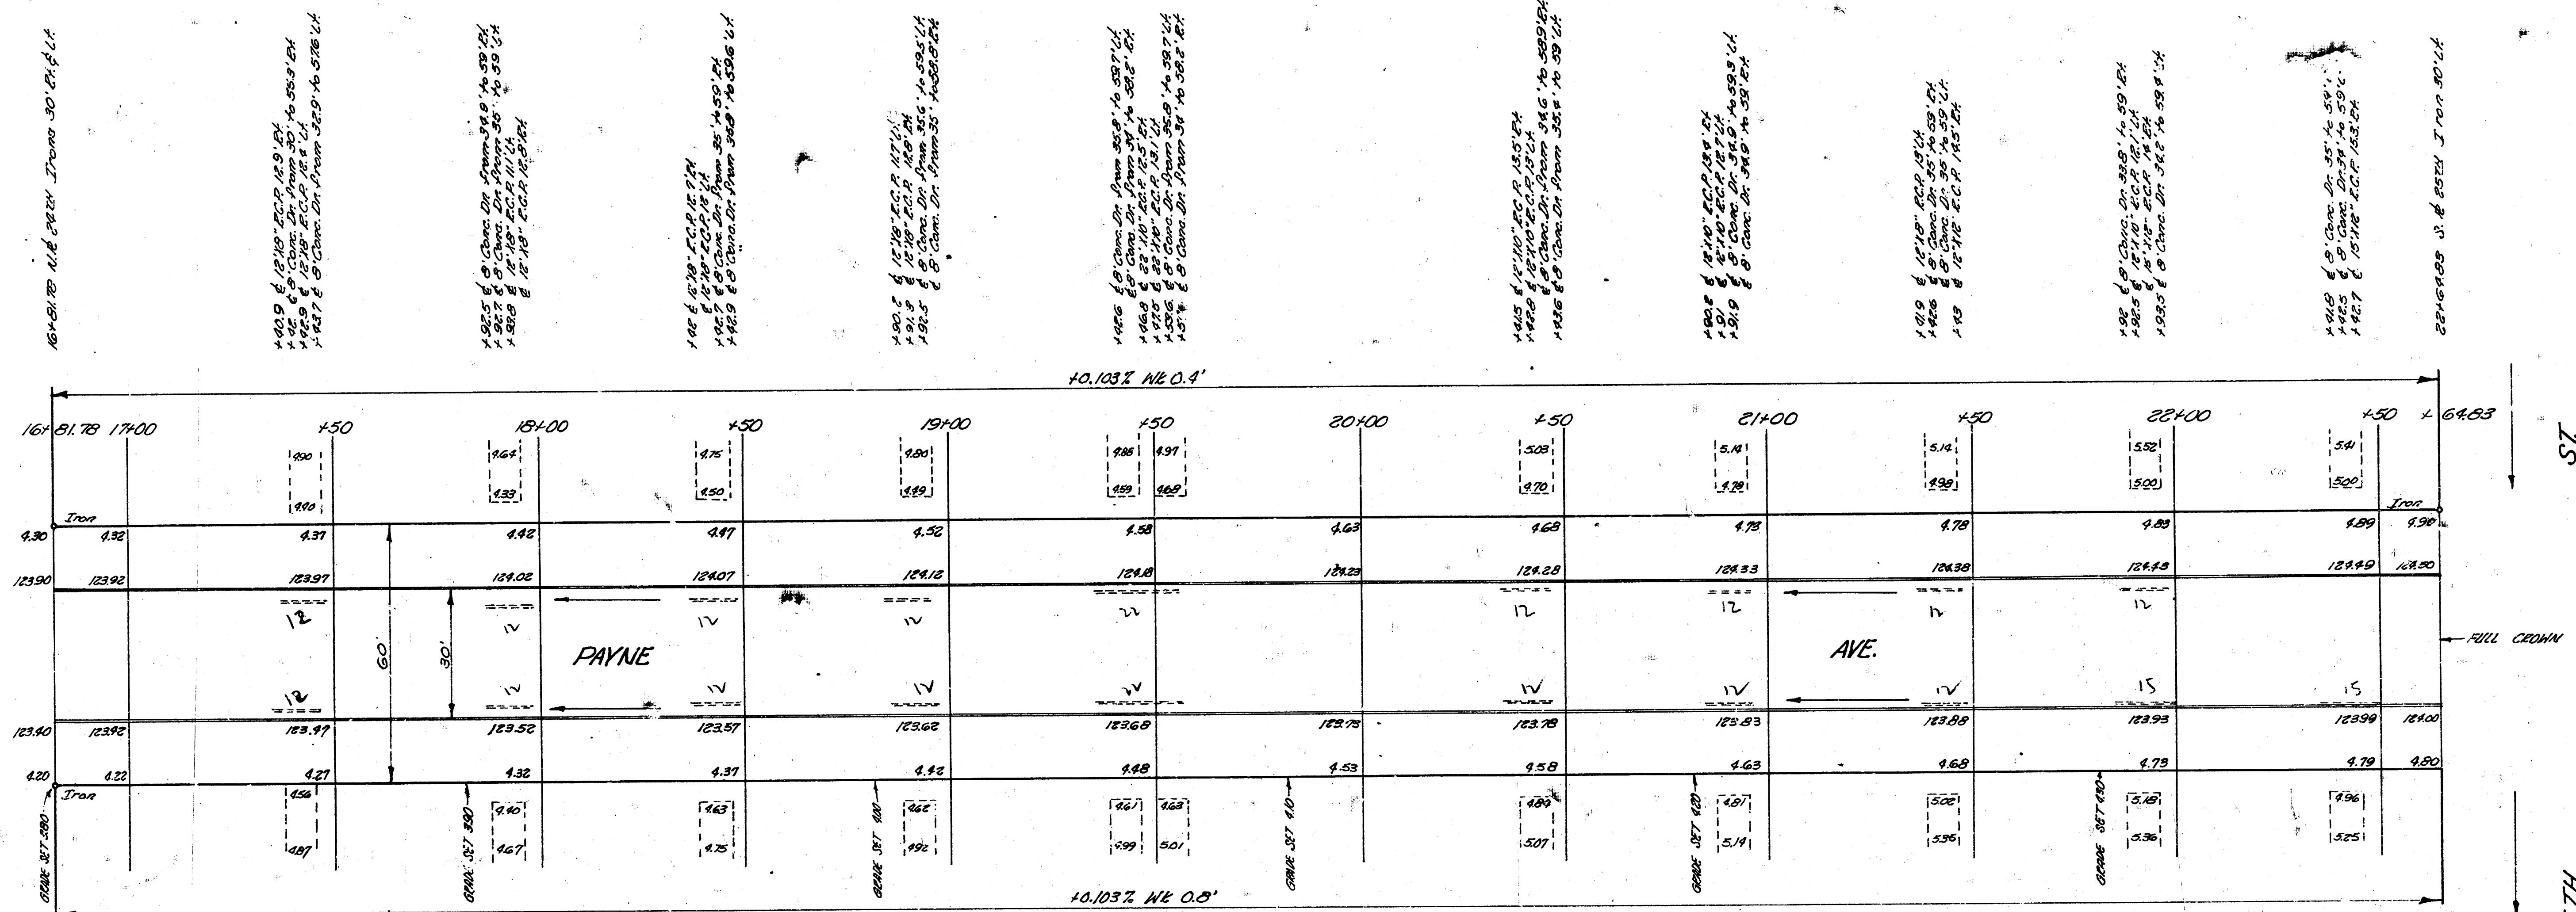

PAYNE AVE.

4/8

24443
12.11.12
583.00