


1942
 PERSHING AVE. - S.L. EIGHTH TO S.L. NINTH
 26' CONC
 5 Drives

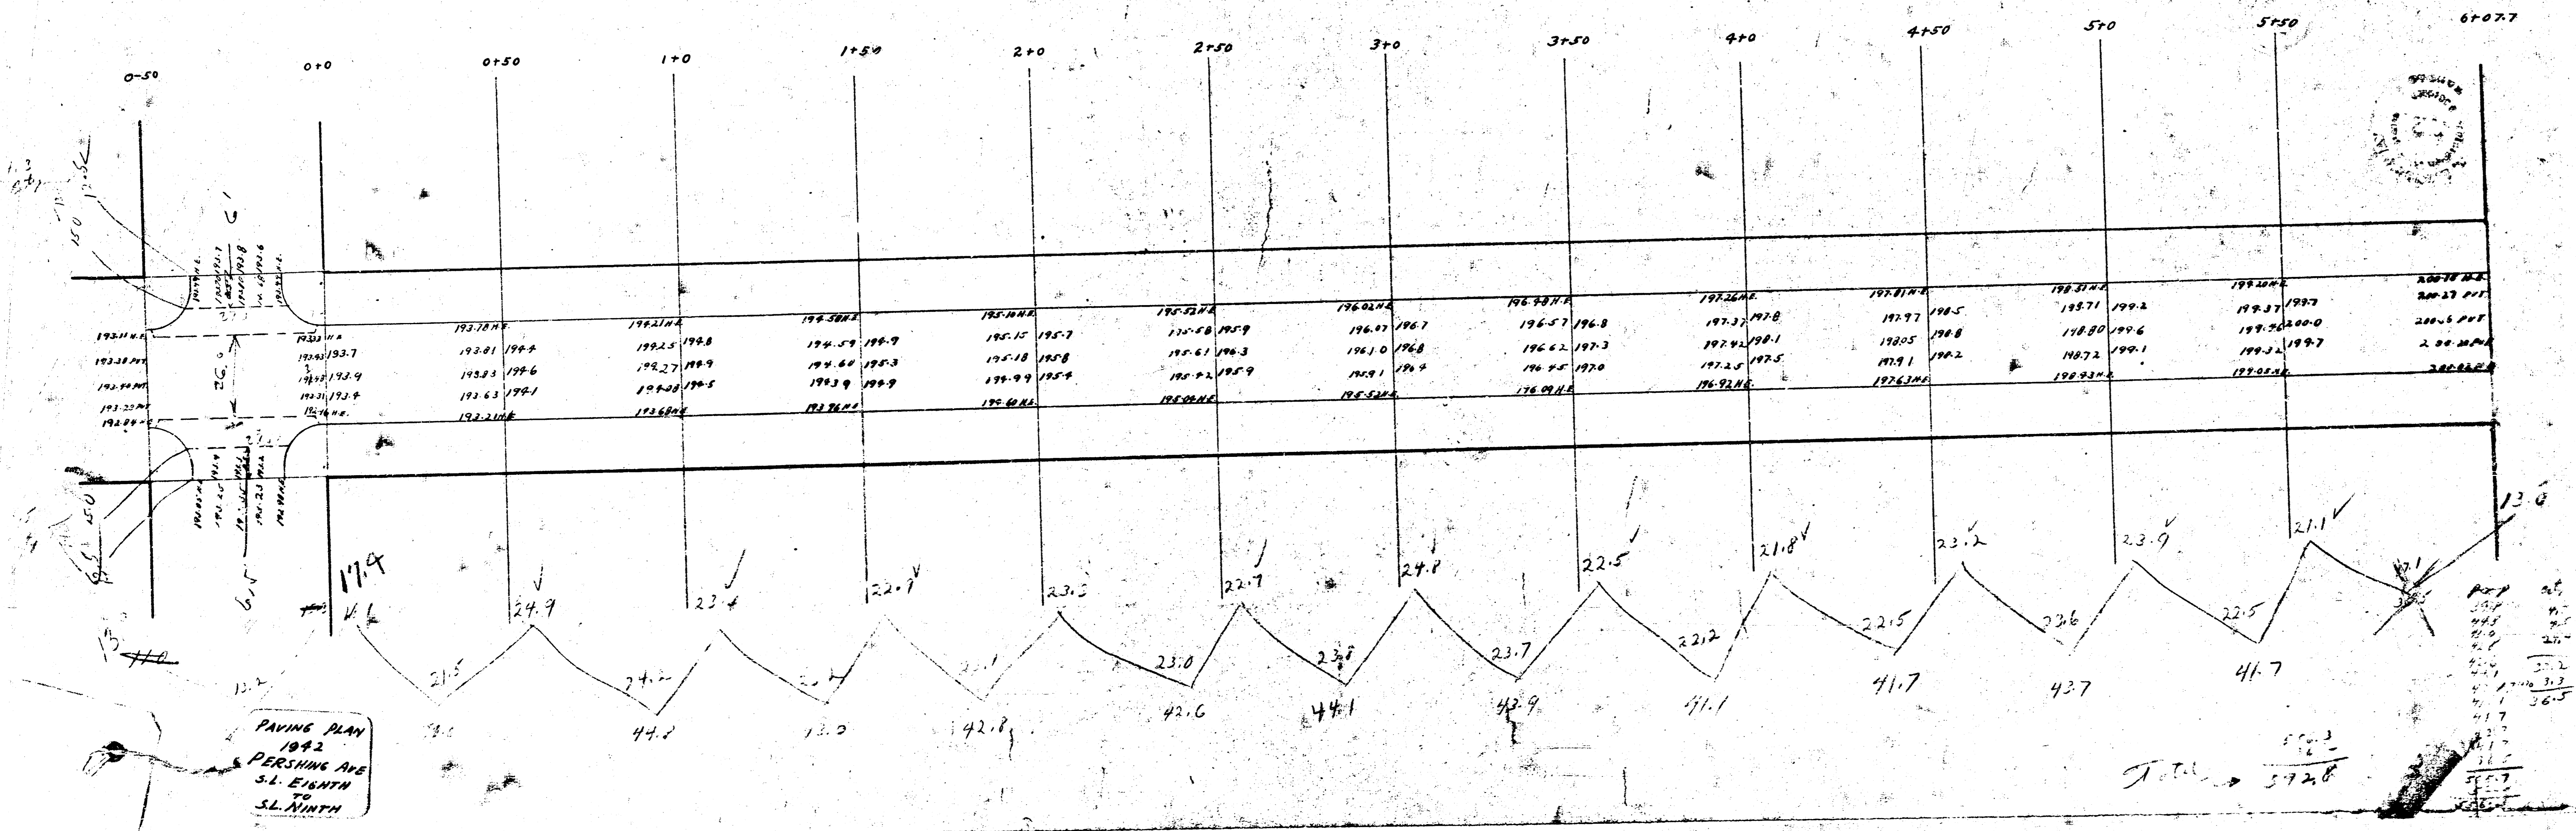

PAVING PLAN
 1942
 PERSHING AVE
 S.L. EIGHTH
 TO
 S.L. NINTH

Total 572.8