



1941
 PERSHING AVE ~ NL 9TH TO SL 11TH
 26-2-30 SS-BB

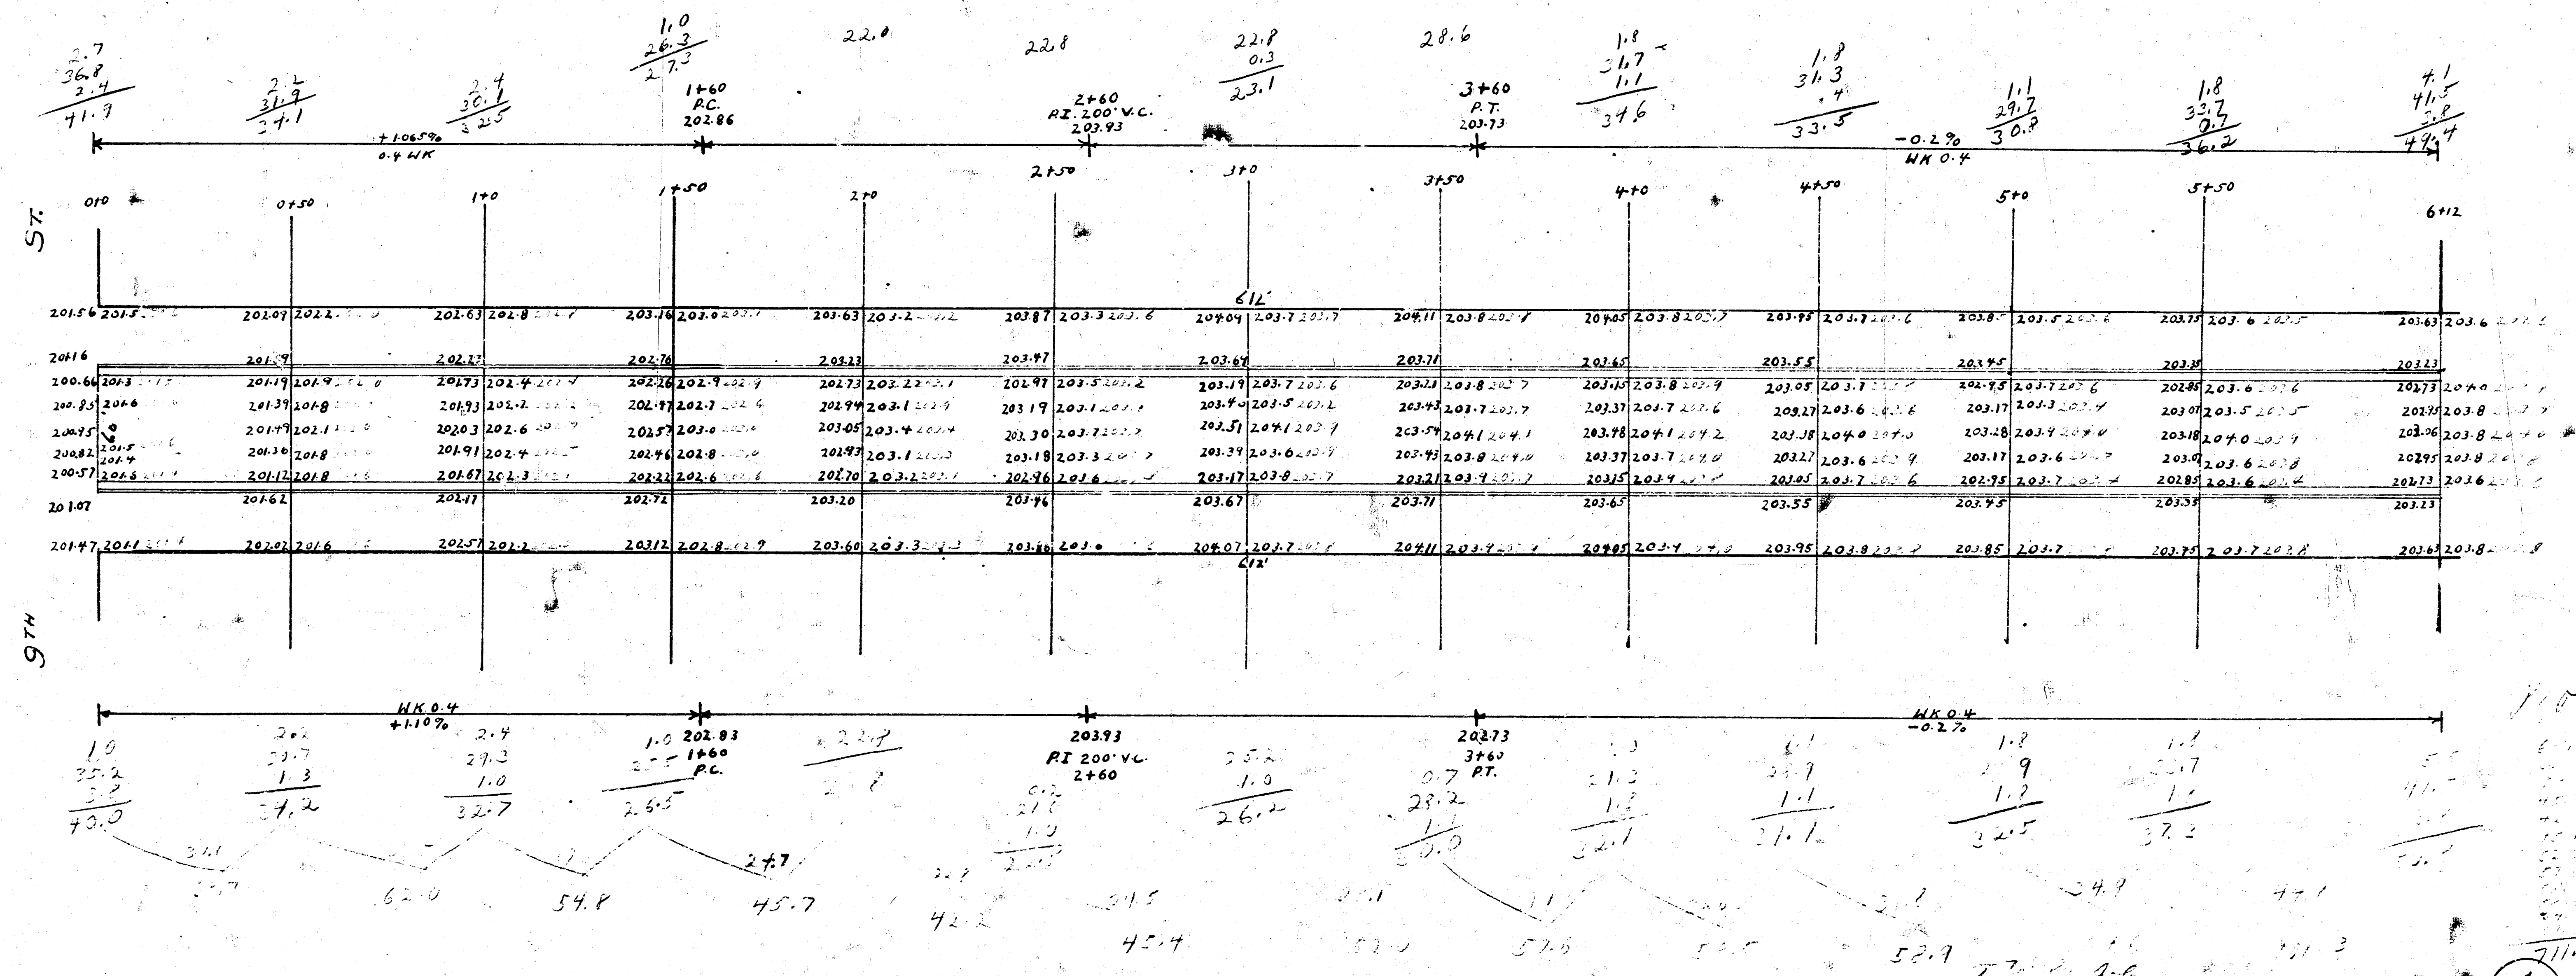

B.M. 202.15 SP NAIL IN 12" ELM S.L. 9TH + PERSHING

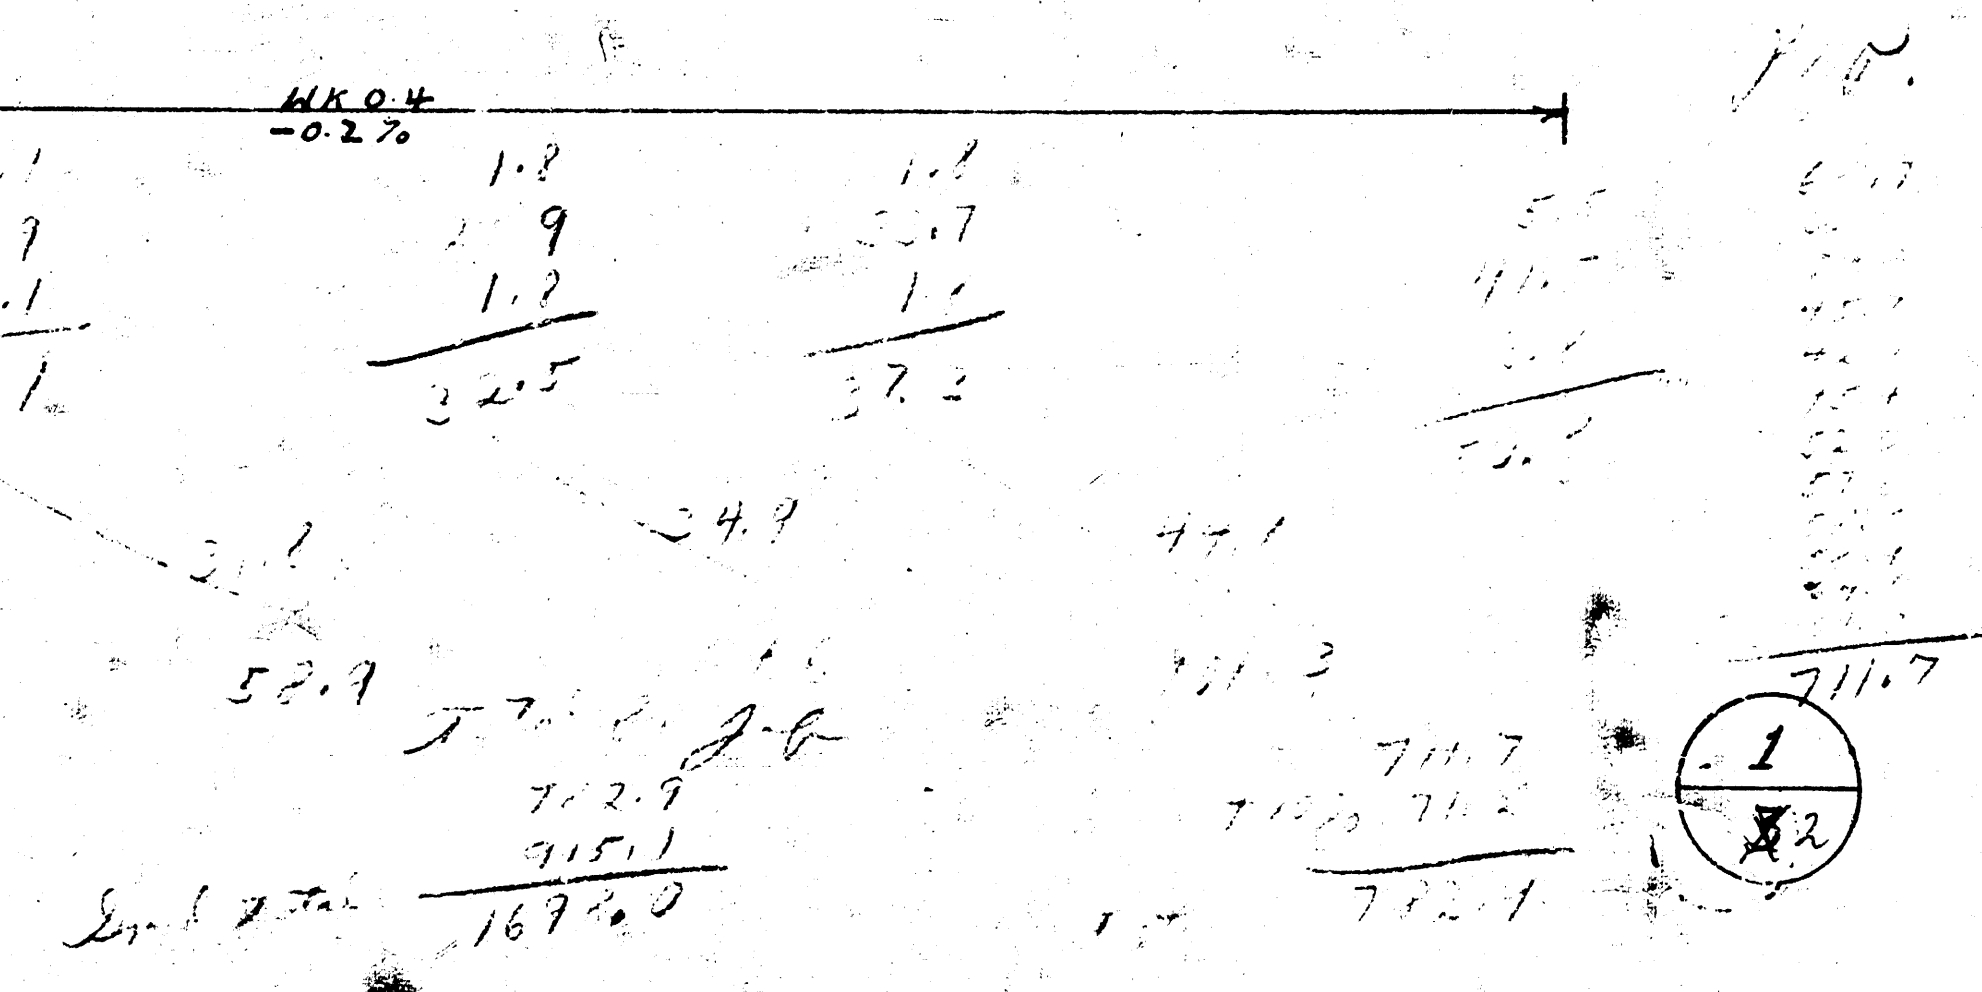

1941
 PERSHING AVE - NL 9TH TO SL 11TH
 26-2-30 S.S.-B.B.

