


1942
 PERSHING AVE.—NL 11TH St. to SL 13TH St.
 26-2-30-S.A.B.B.

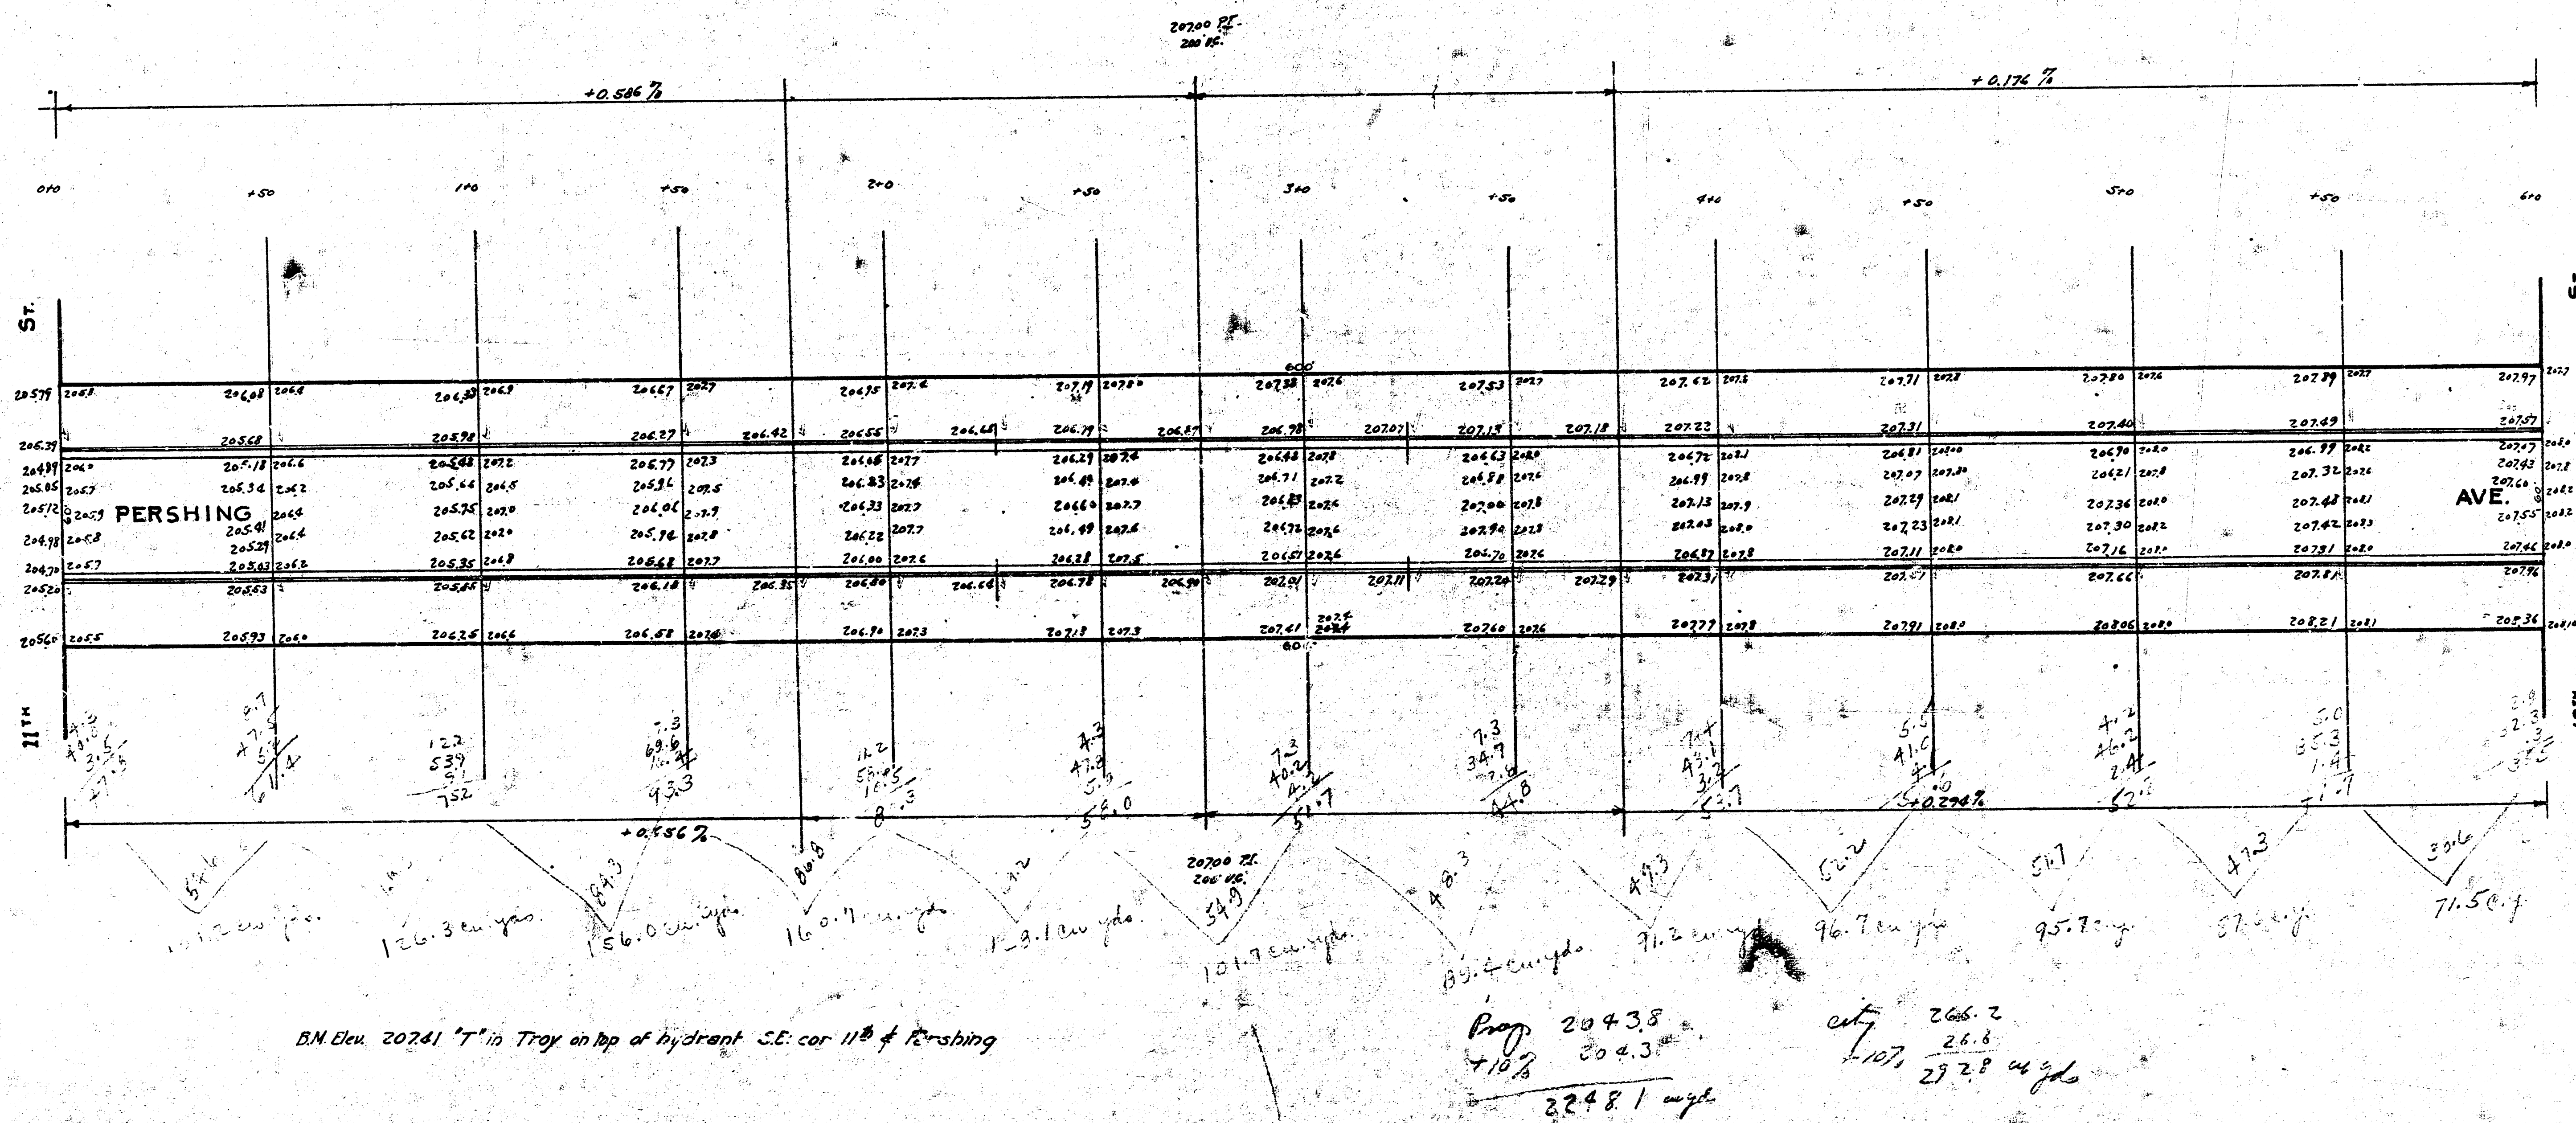

B.M. Elev. 20241 "T" in Tray on top of hydrant S.E. cor 11th & Pershing

Prop. 20438
 +10.8 20438
 22481

cut 206.2
 107 27.2 49.4



At this point on map at P_2 is 6. determined
from 1st of this volume 1932. 546. 1/2 on 130

