



BL 43 Y

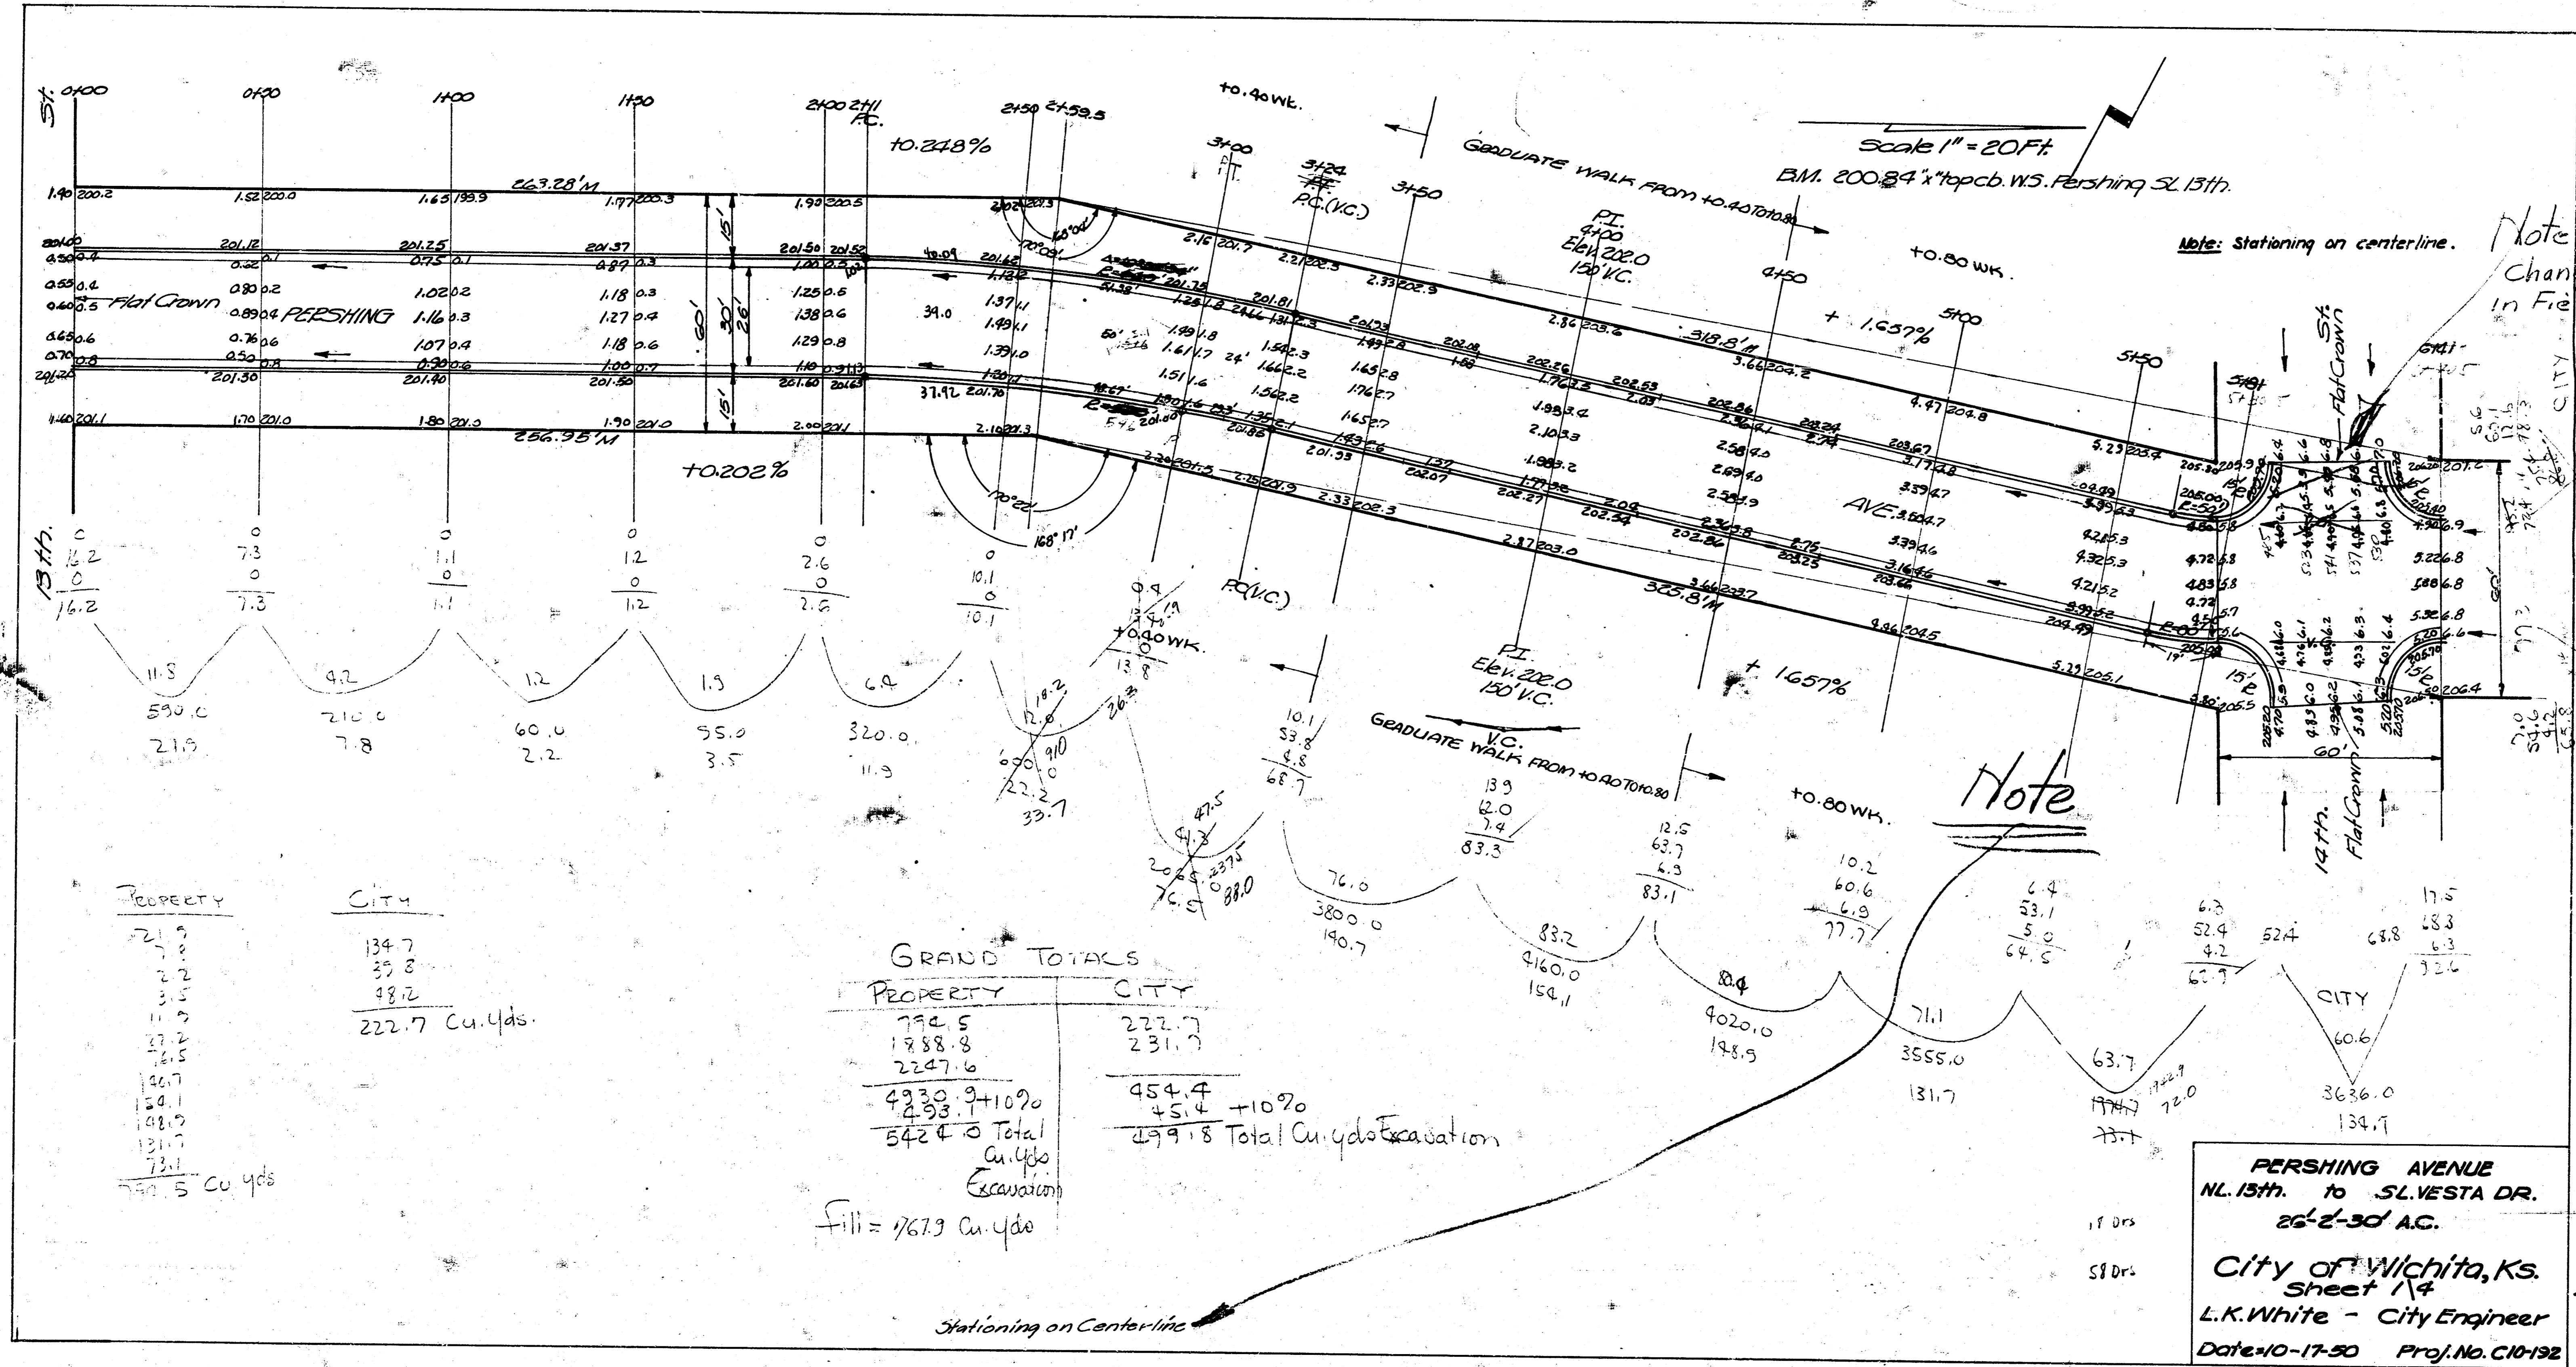


Scale 1" = 20 FT.

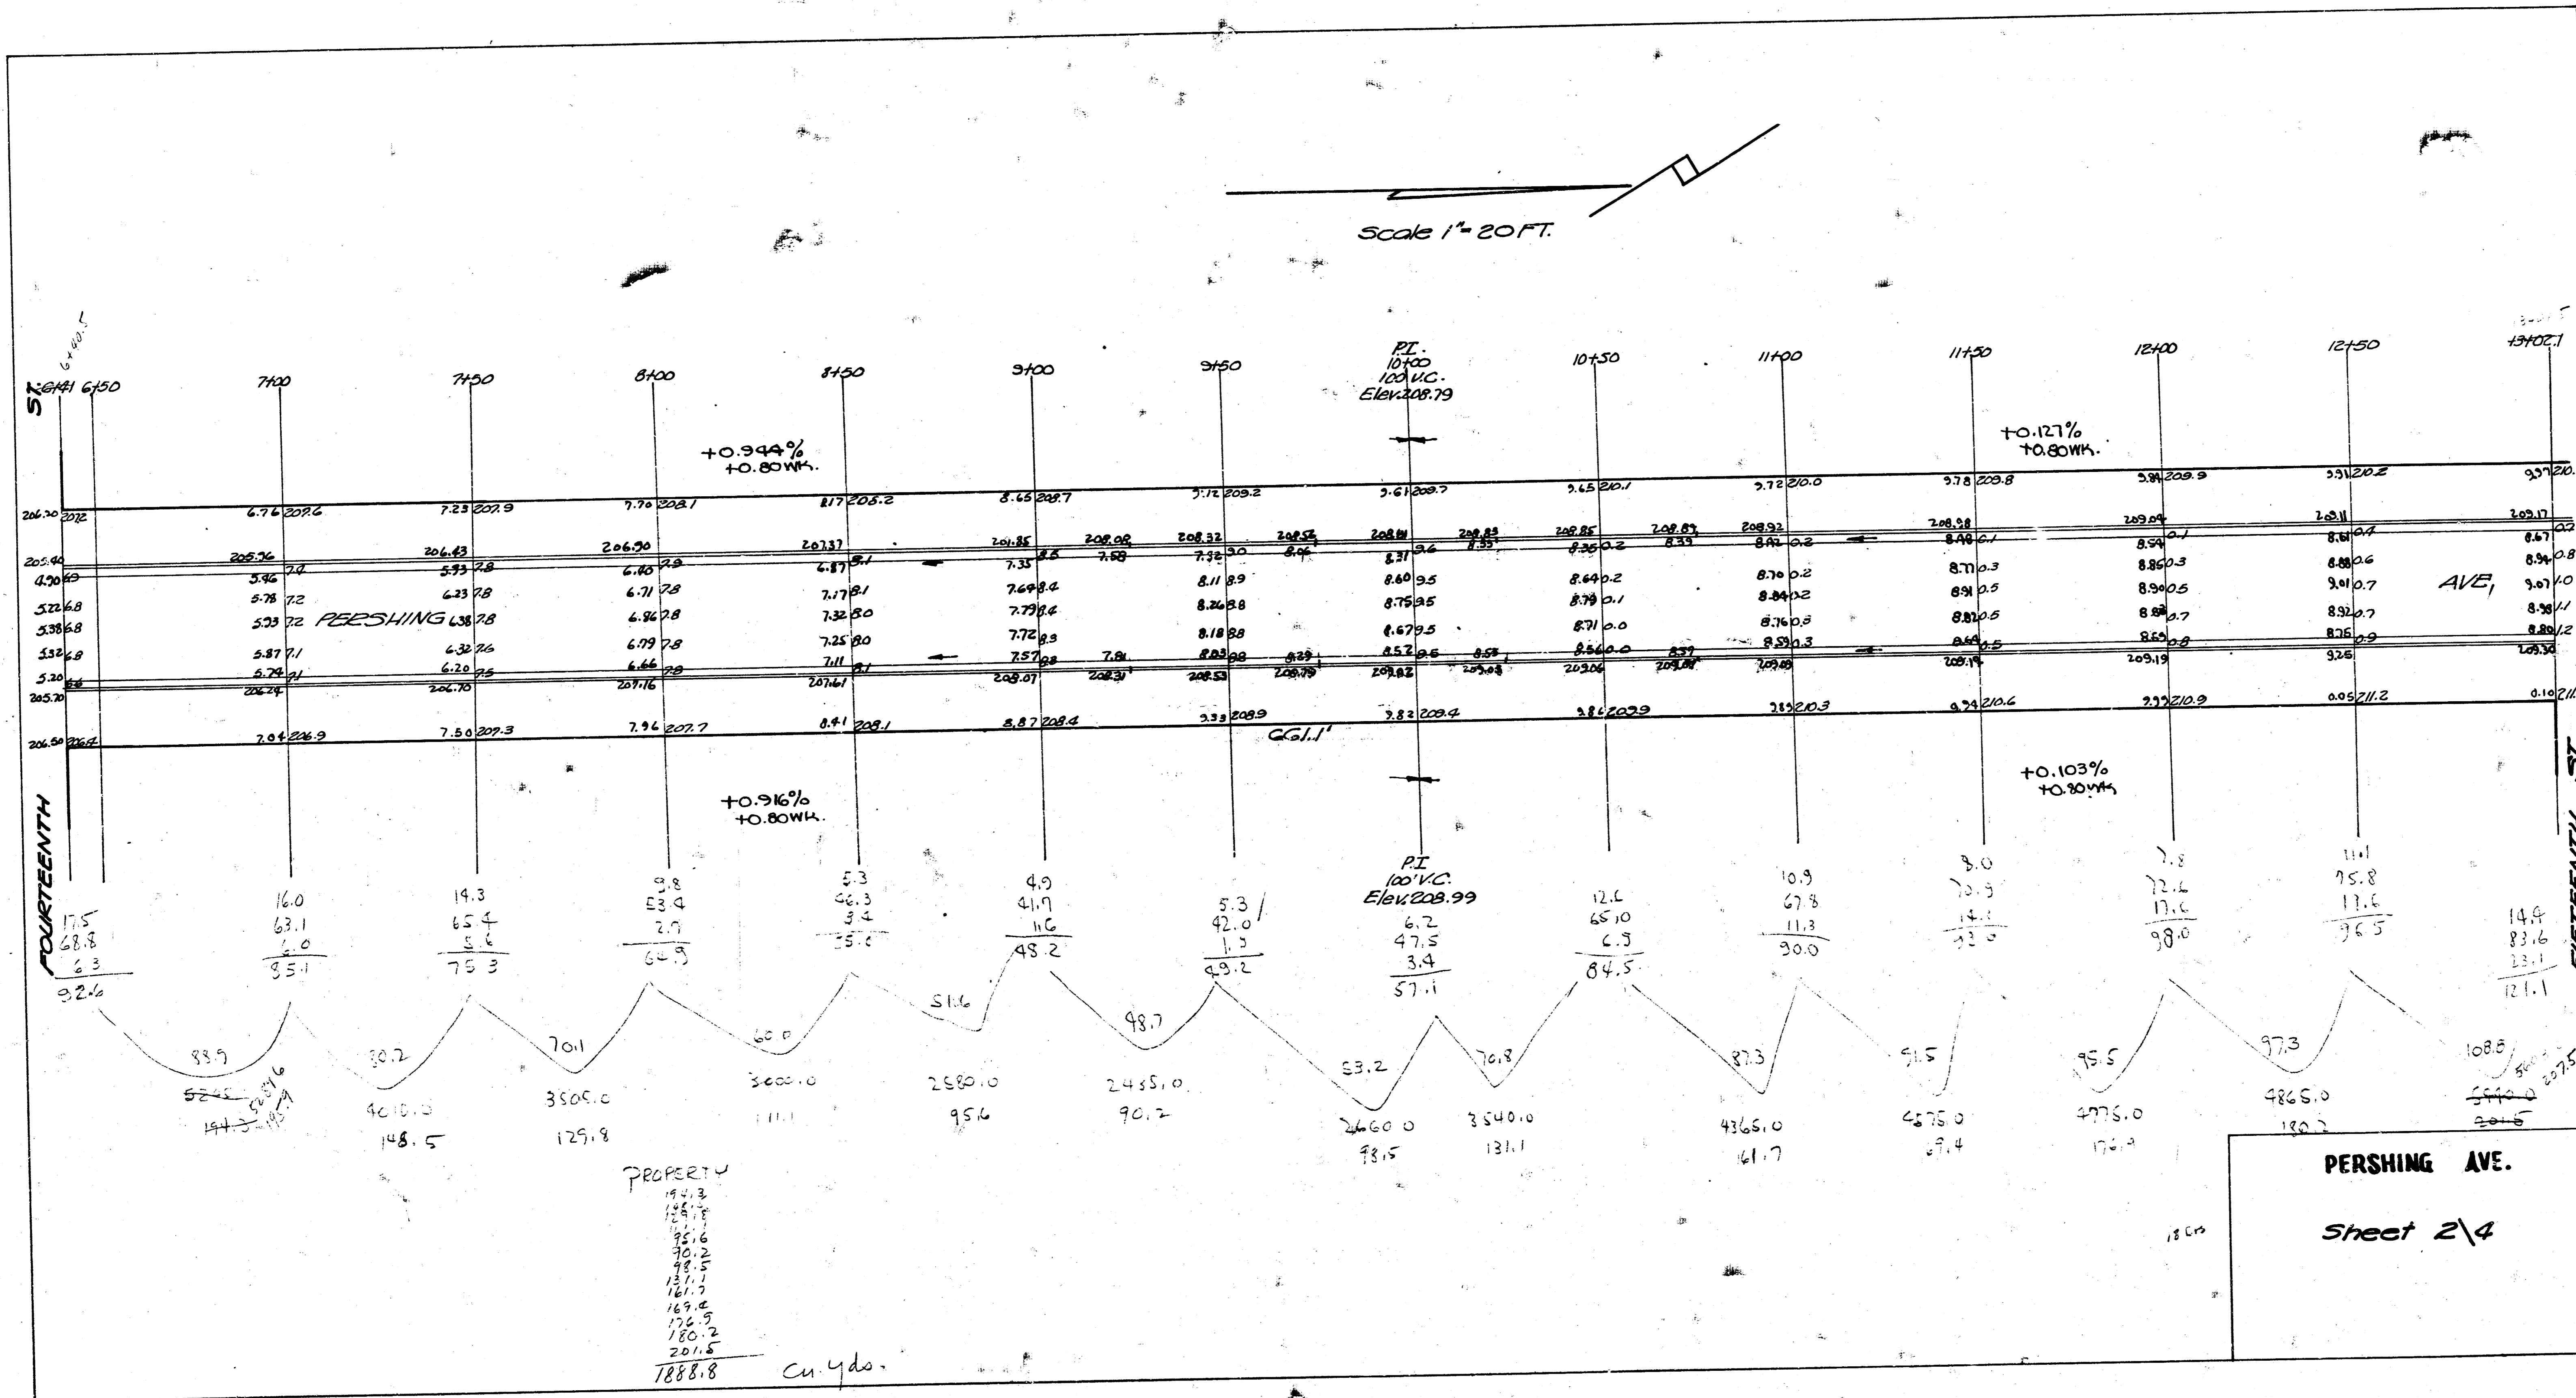

PERSHING AVE.
Sheet 2/4

Scale 1" = 20 FT.

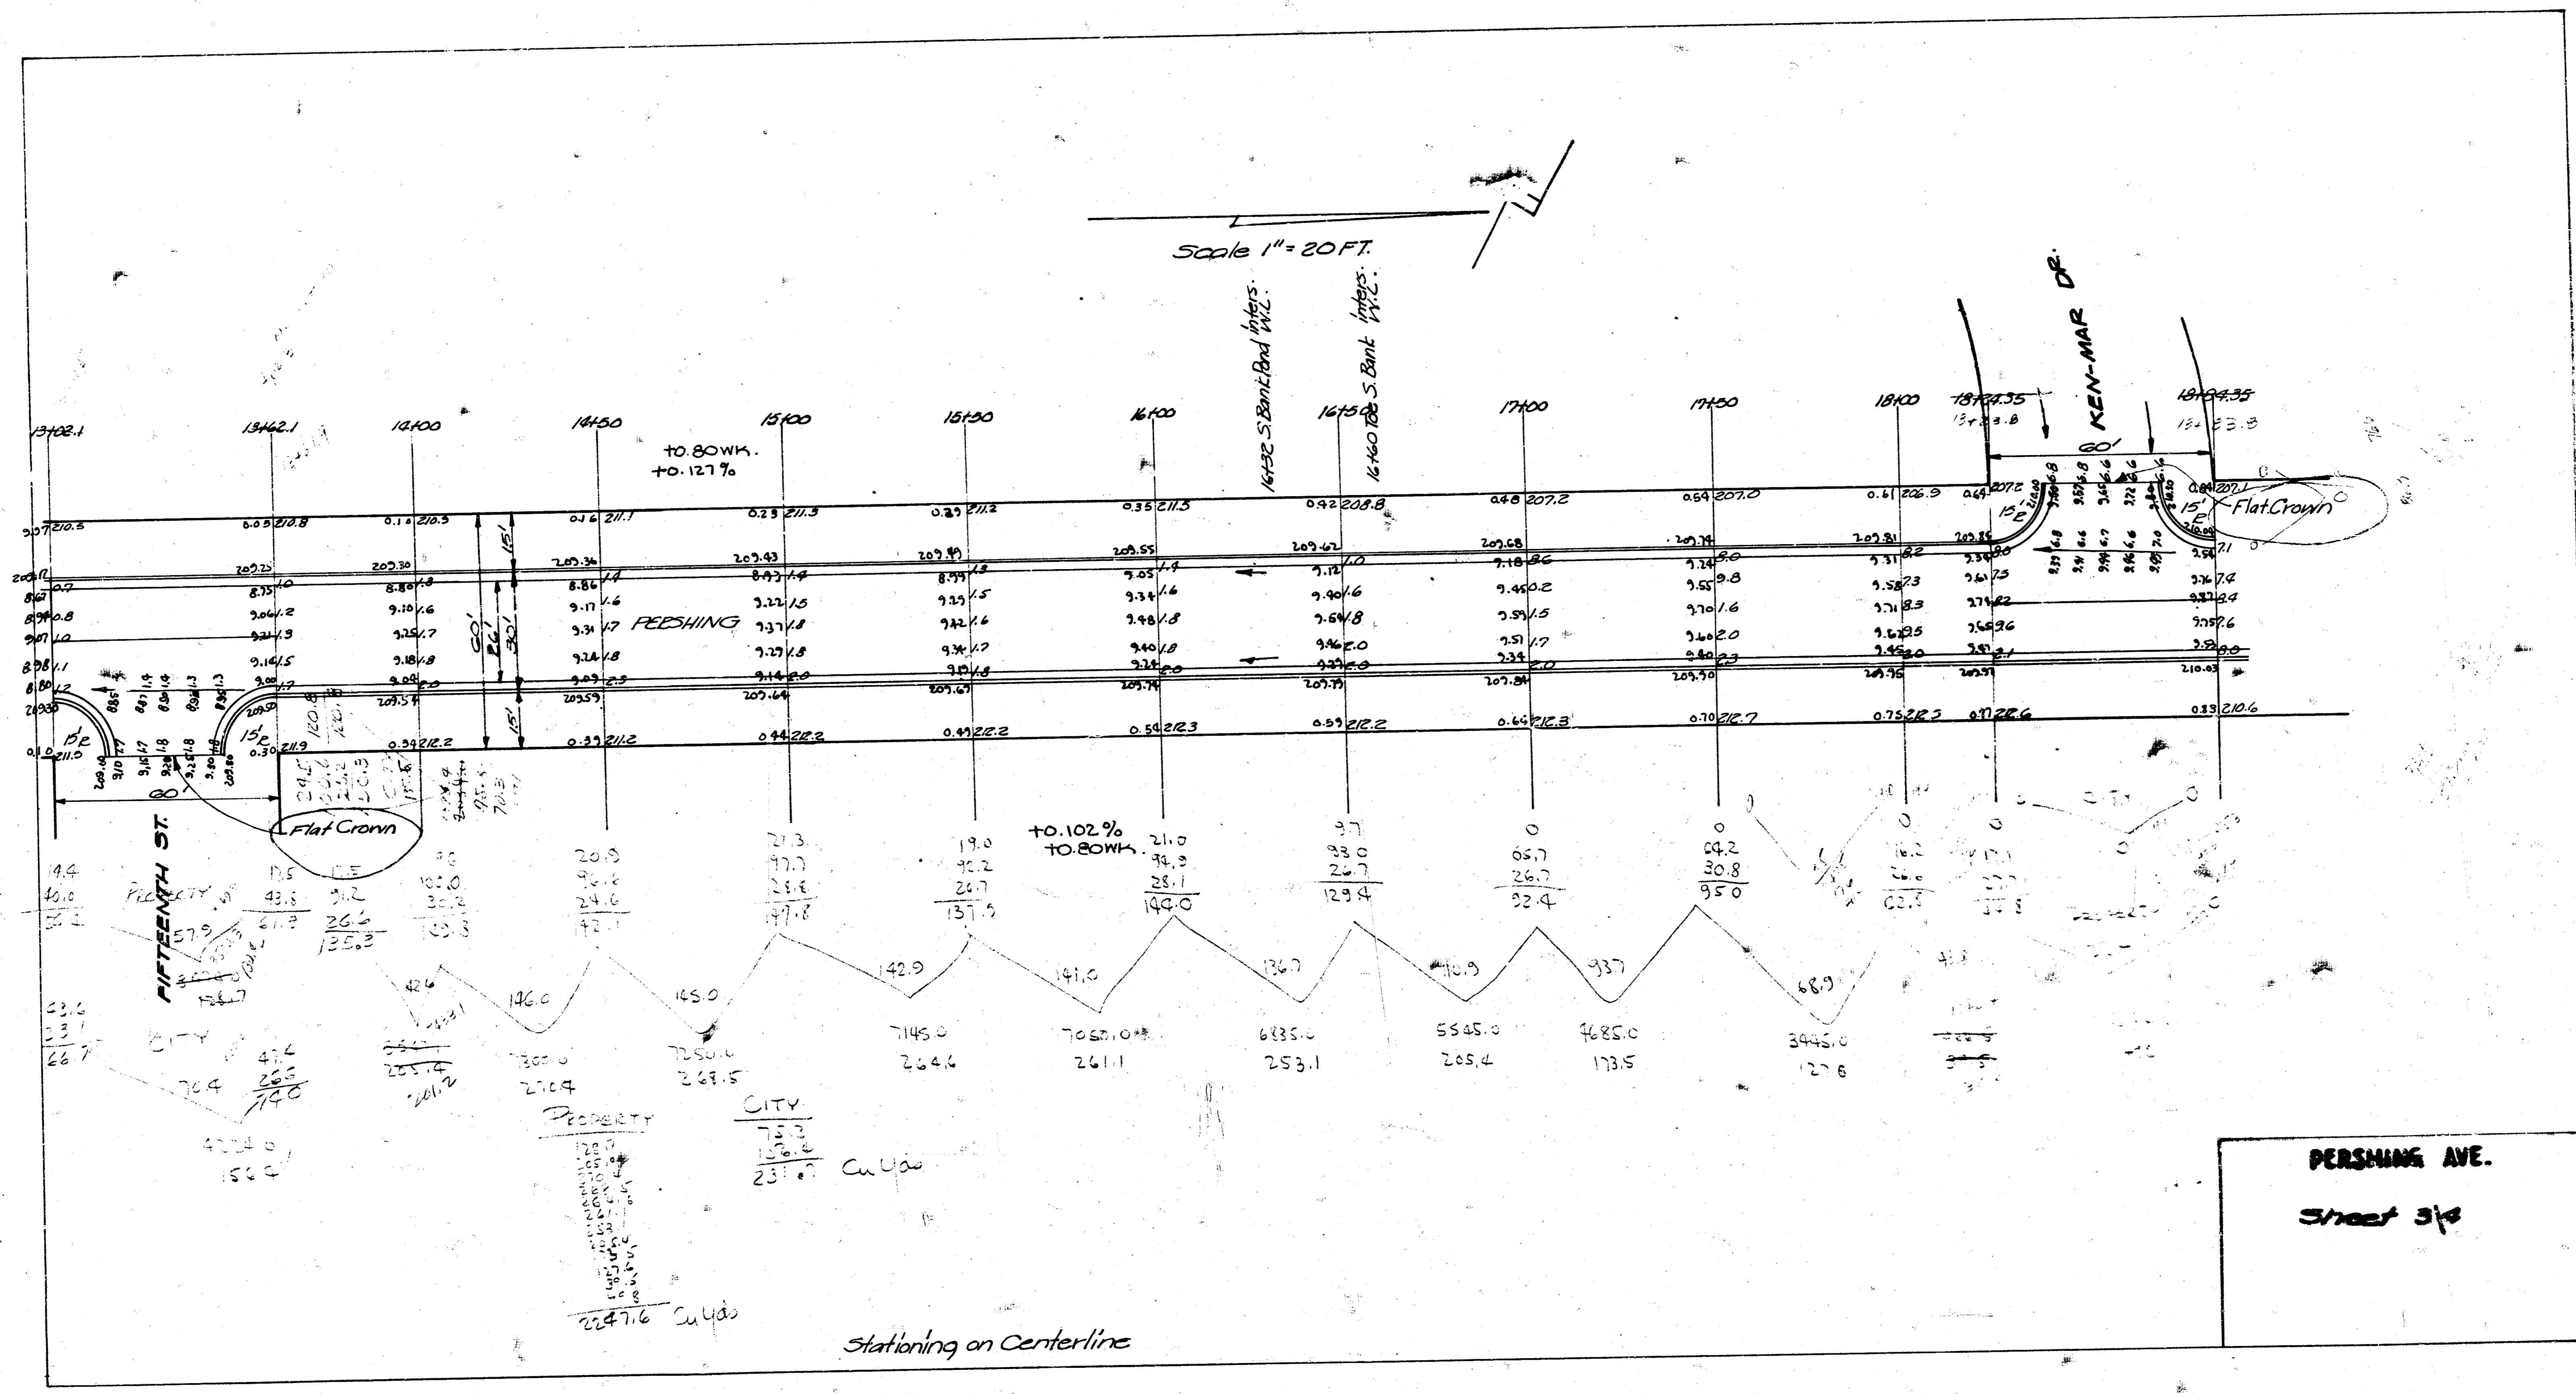


PERSHING AVE.
Sheet 3/4


Stationing on Centerline

Scale 1" = 20'

KENNAE DE.

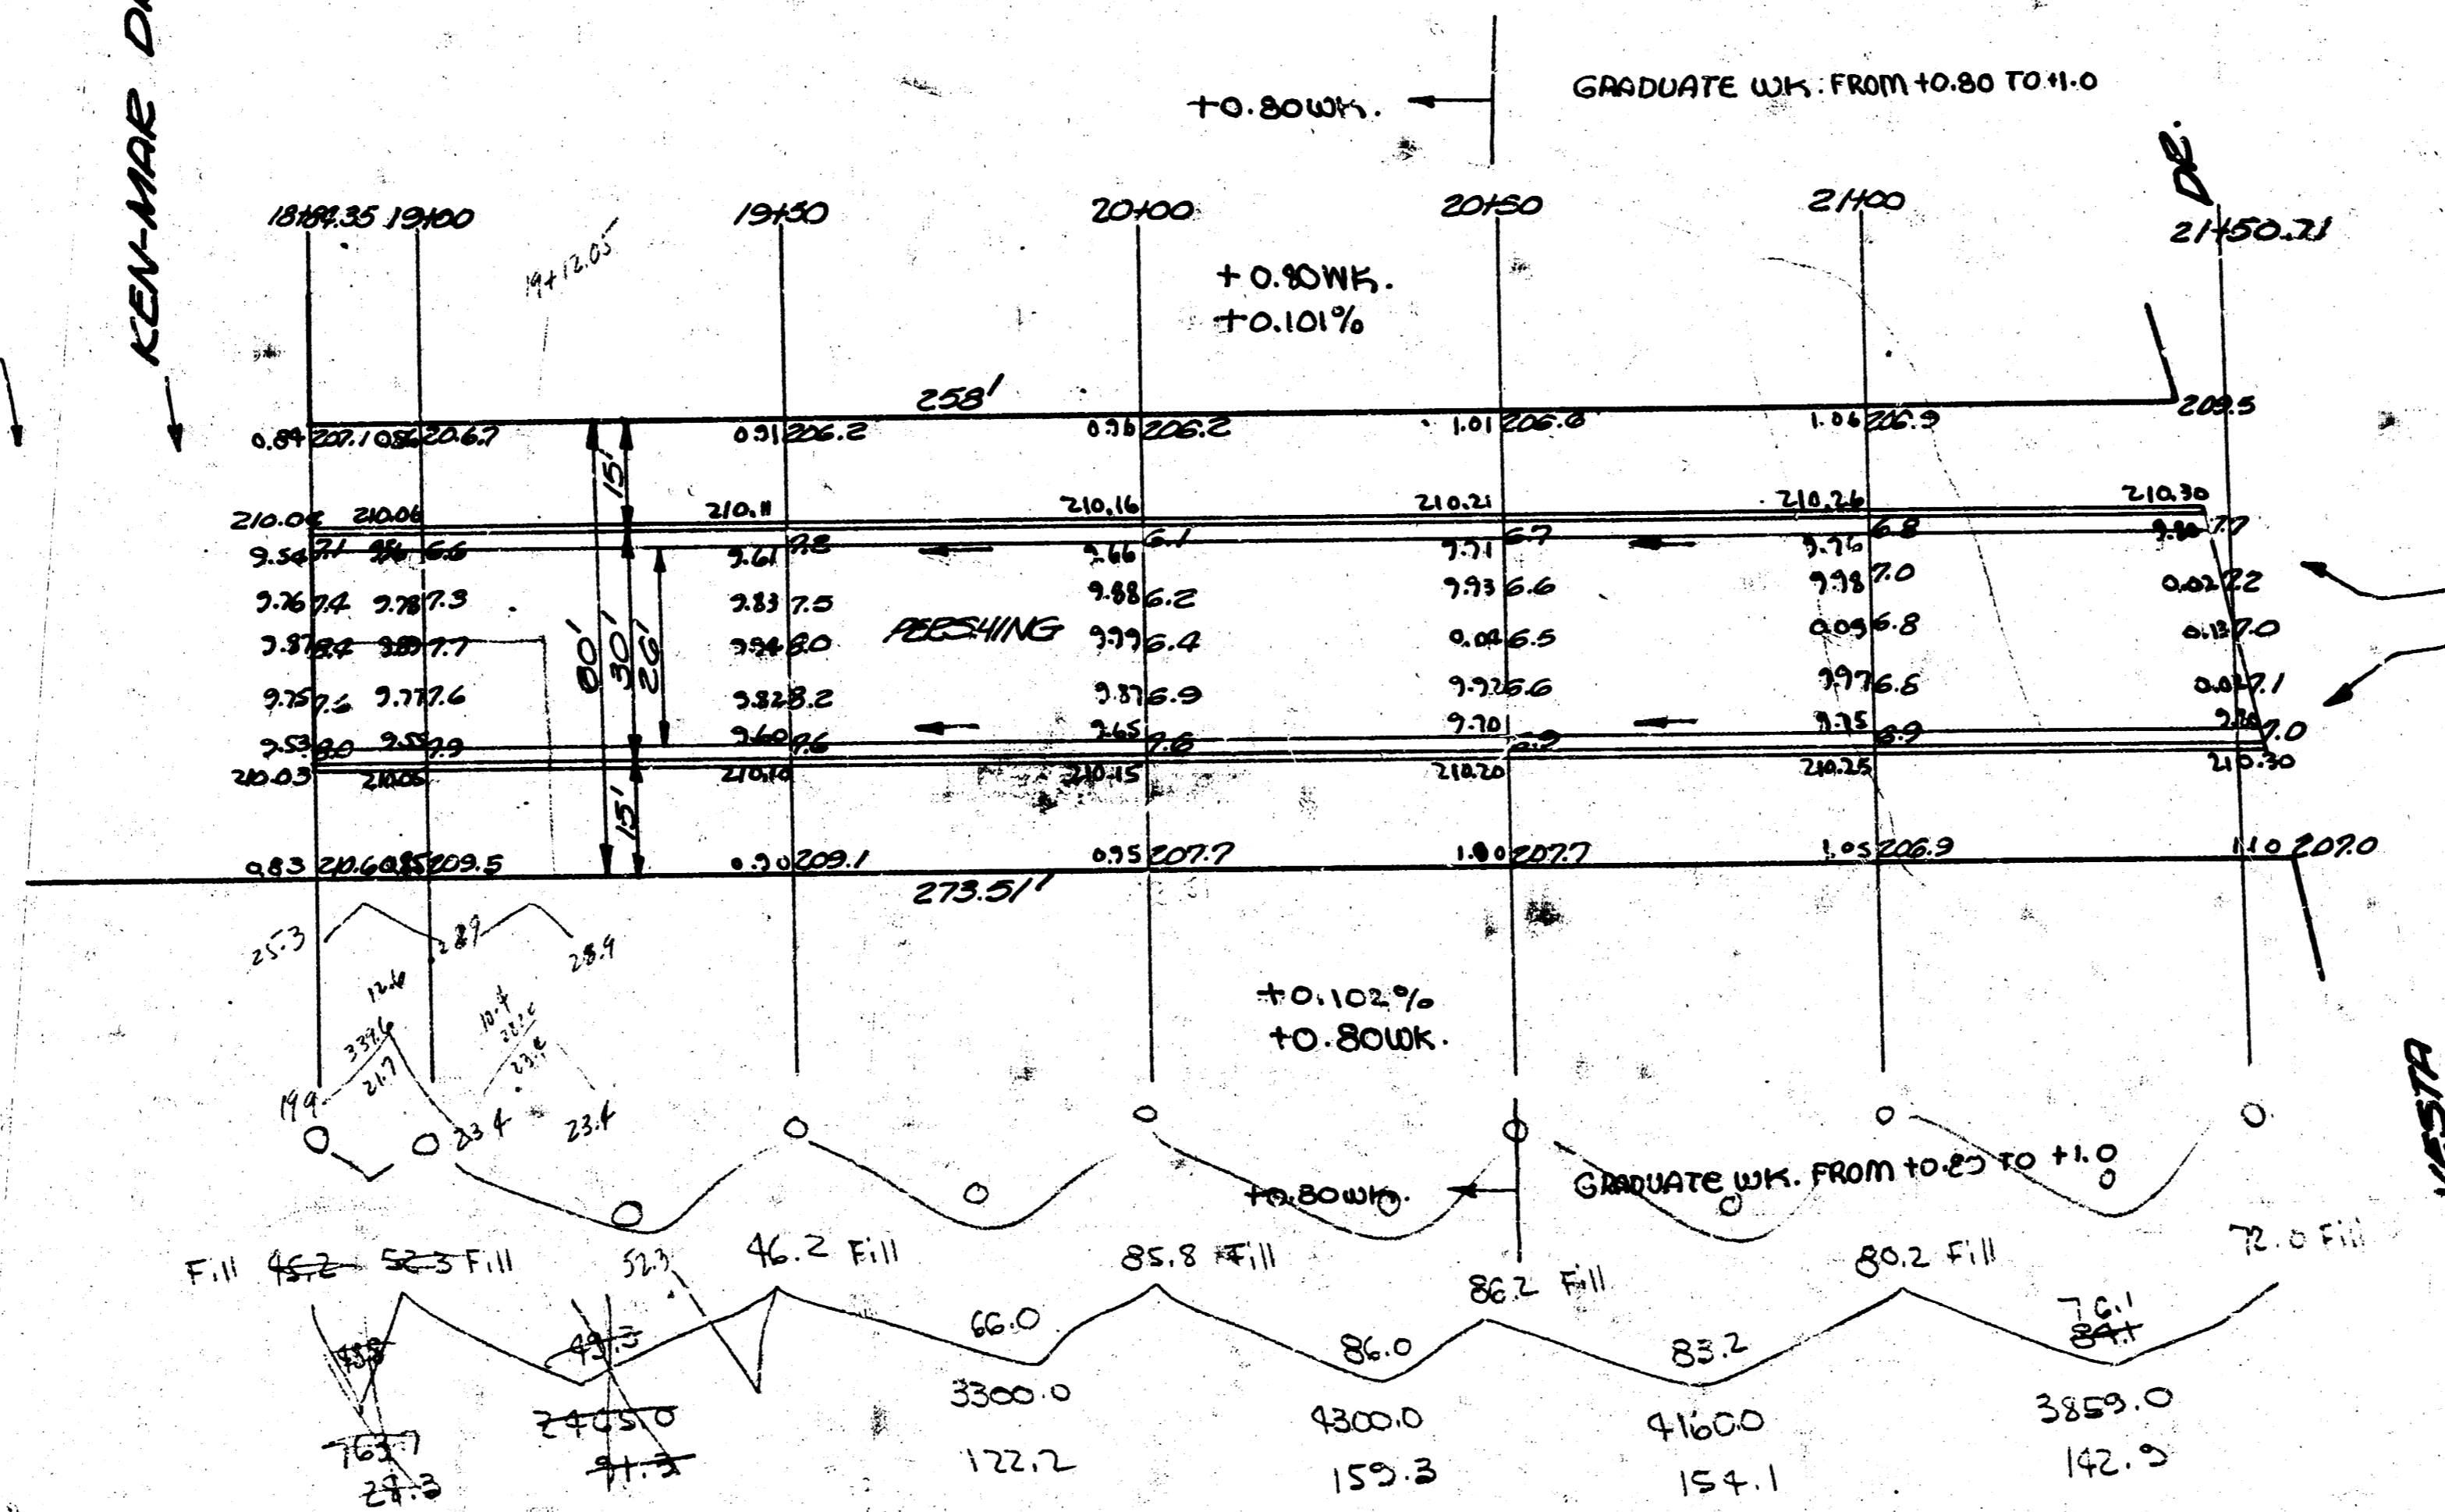

PROPERTY
 O EXCAVATION
 658.1 Fill (Cu yds)
 761.9 Total Cu yds

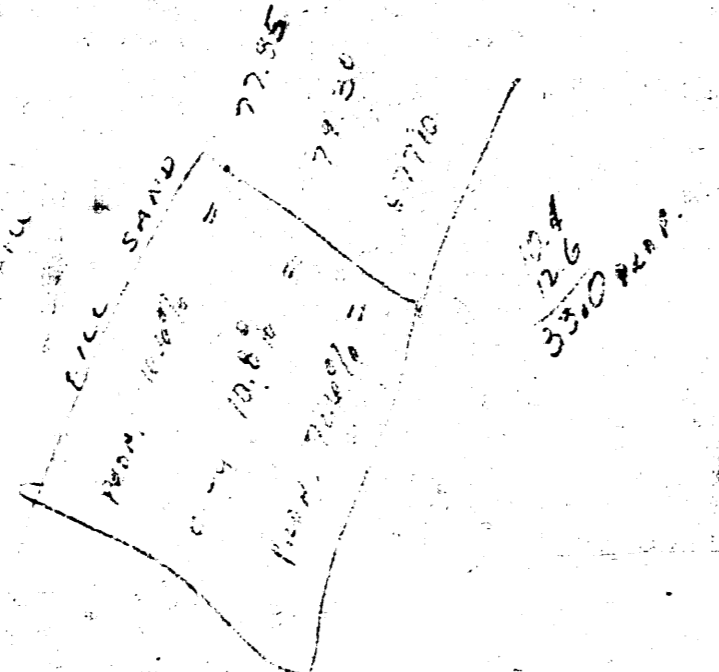

PERSHING AVE.
 Sheet 4/4

Stationing on Centerline

4 e 3 (1e) X